


G:\APPS\QCA\p\1748\sections.dwg Tue Jun 17 13:09:18 2003

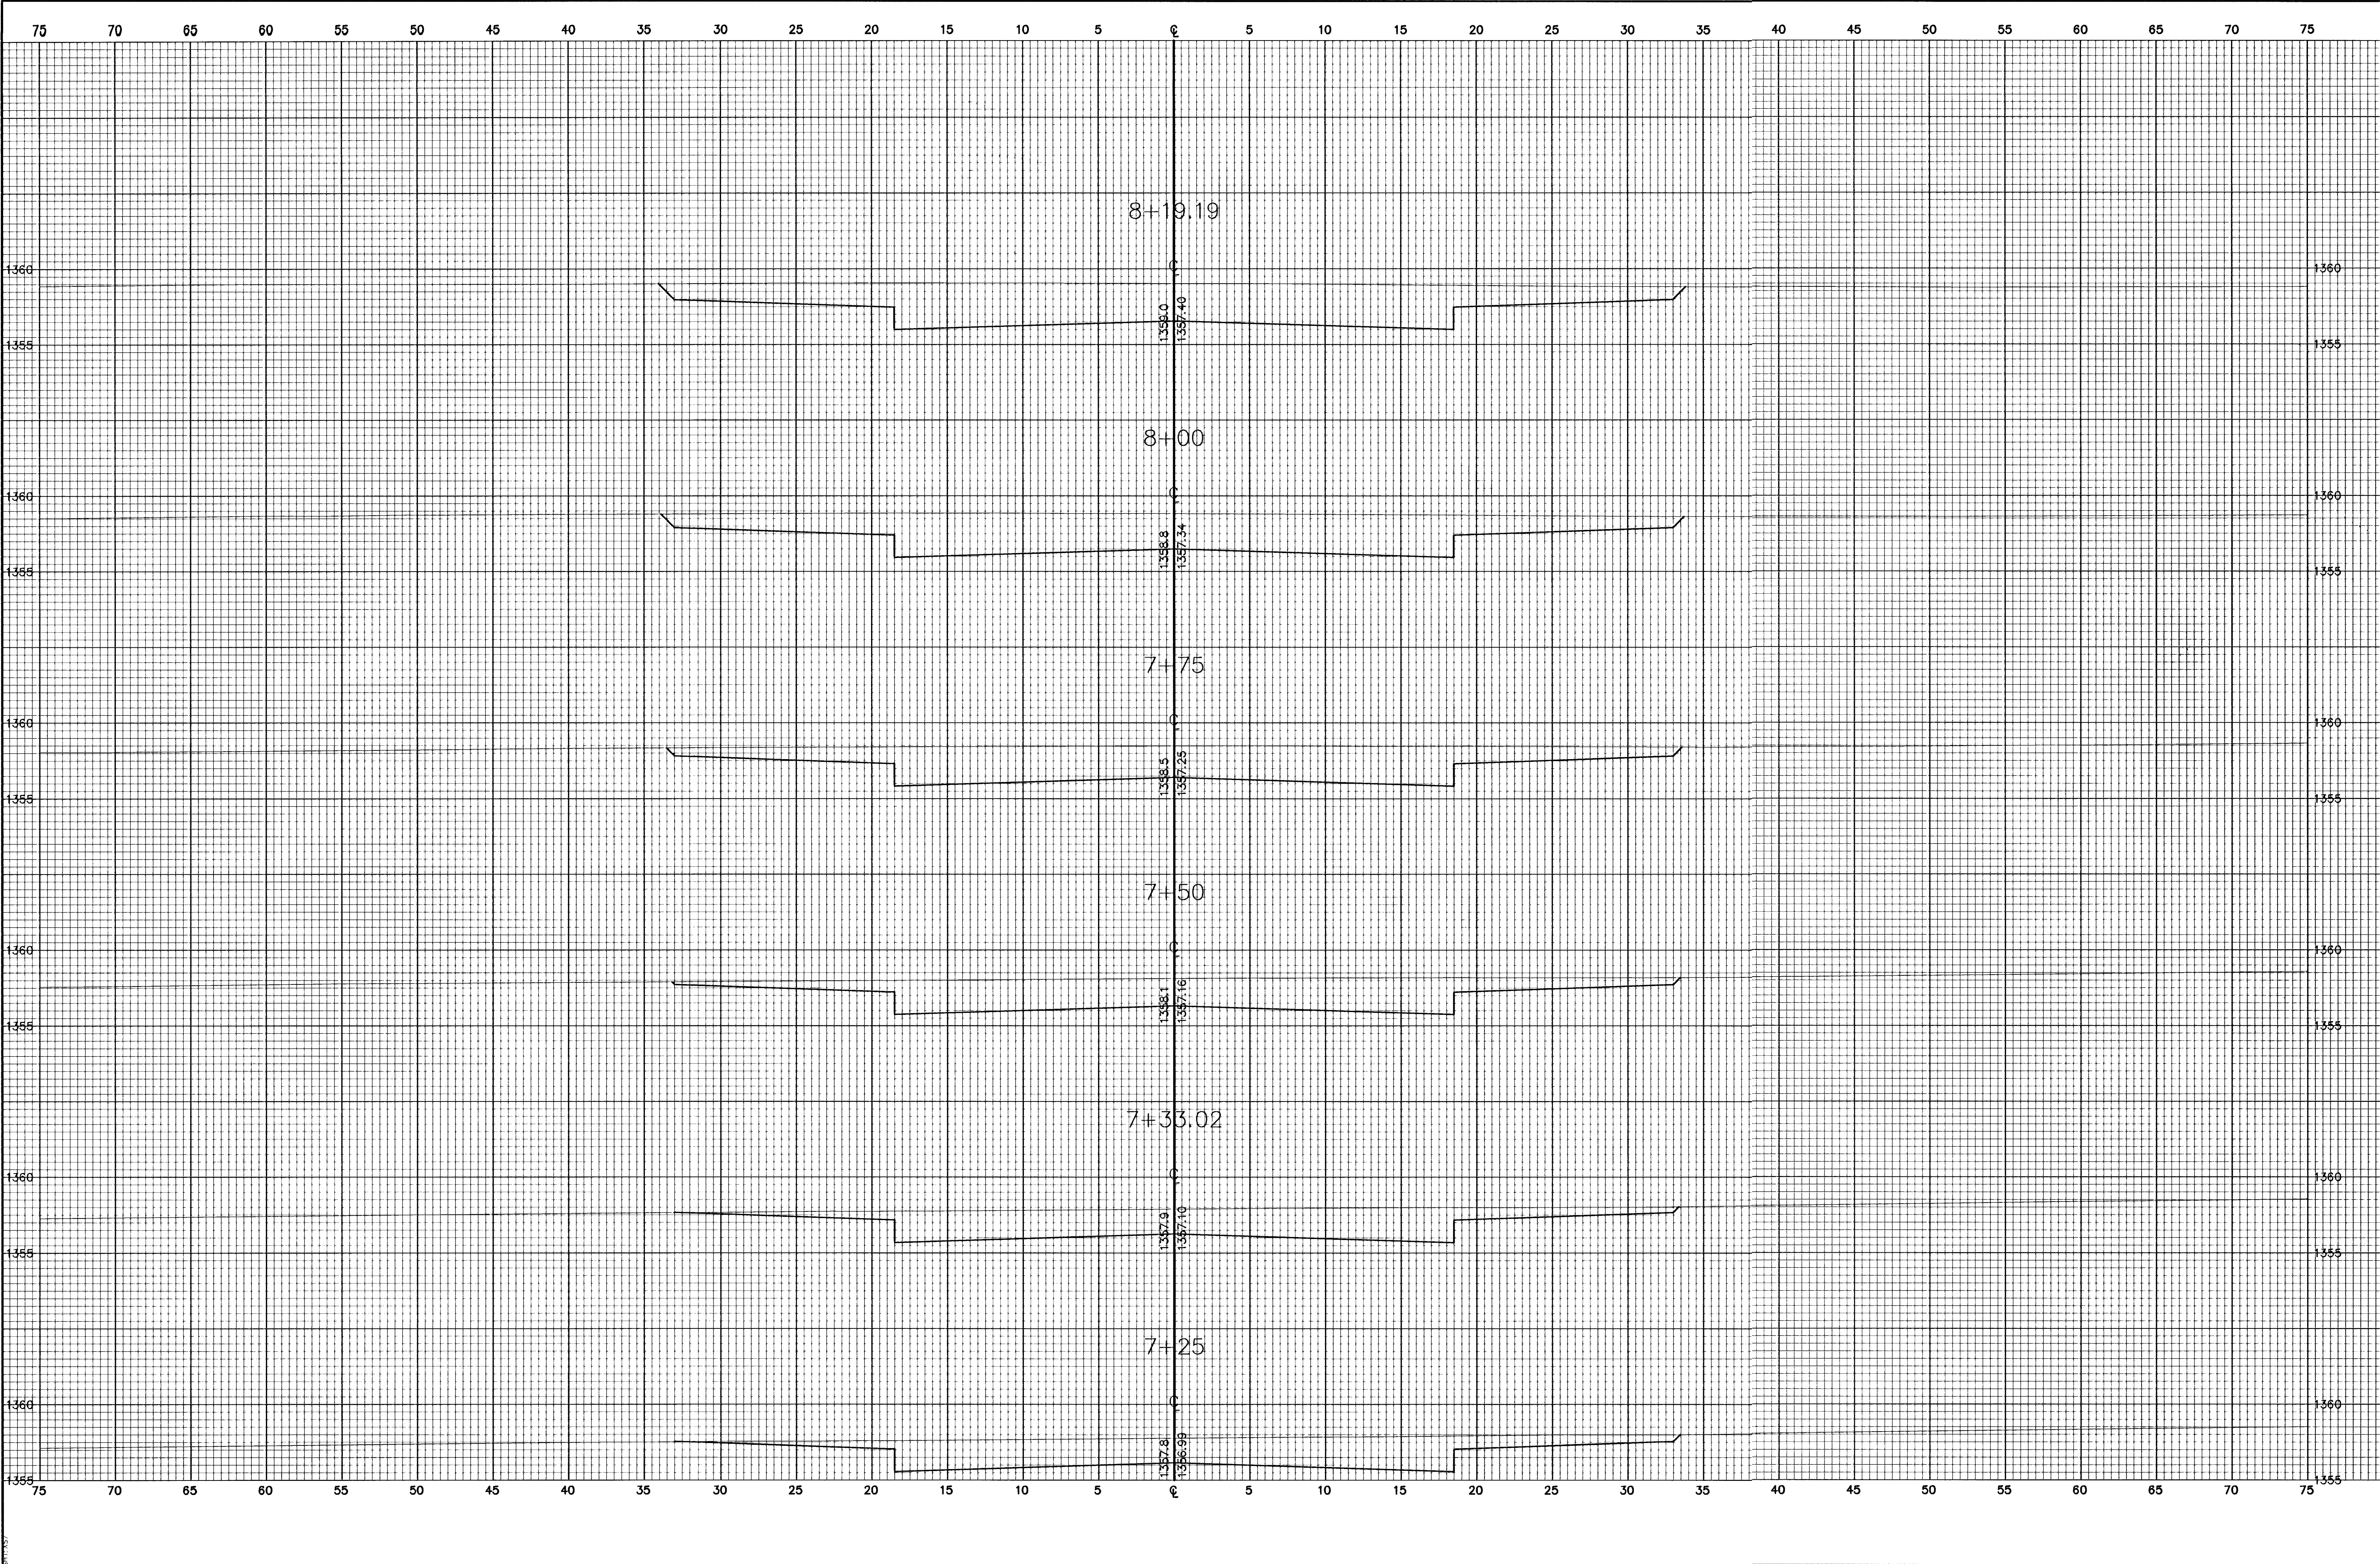

FINAL	Designed By: J. Ubert/B. Kulla		FALCON FALLS ADDITION		No.	Date	By	Approved	Revision
	Drawn By: B. Kulla		CROSS SECTIONS						
Poe Job No.: 1748A		POE & ASSOCIATES OF KANSAS, INC.		CITY OF WICHITA, KANSAS					
Date: May 2003		CONSULTING ENGINEERS		PEREGRINE					
		6900 E. Central, Suite 220 ■ Wichita, KS 67208-4242		NEIL D. CABLE, P.E. - CITY ENGINEER					
		Phone 316683-4114 ■ FAX 316683-4444		C.O.W. Project # 472-83687 O.C.A. # 765782					