


G:\APPS\OCA\1748\sections.dwg Tue Jun 17 13:05:28 2003

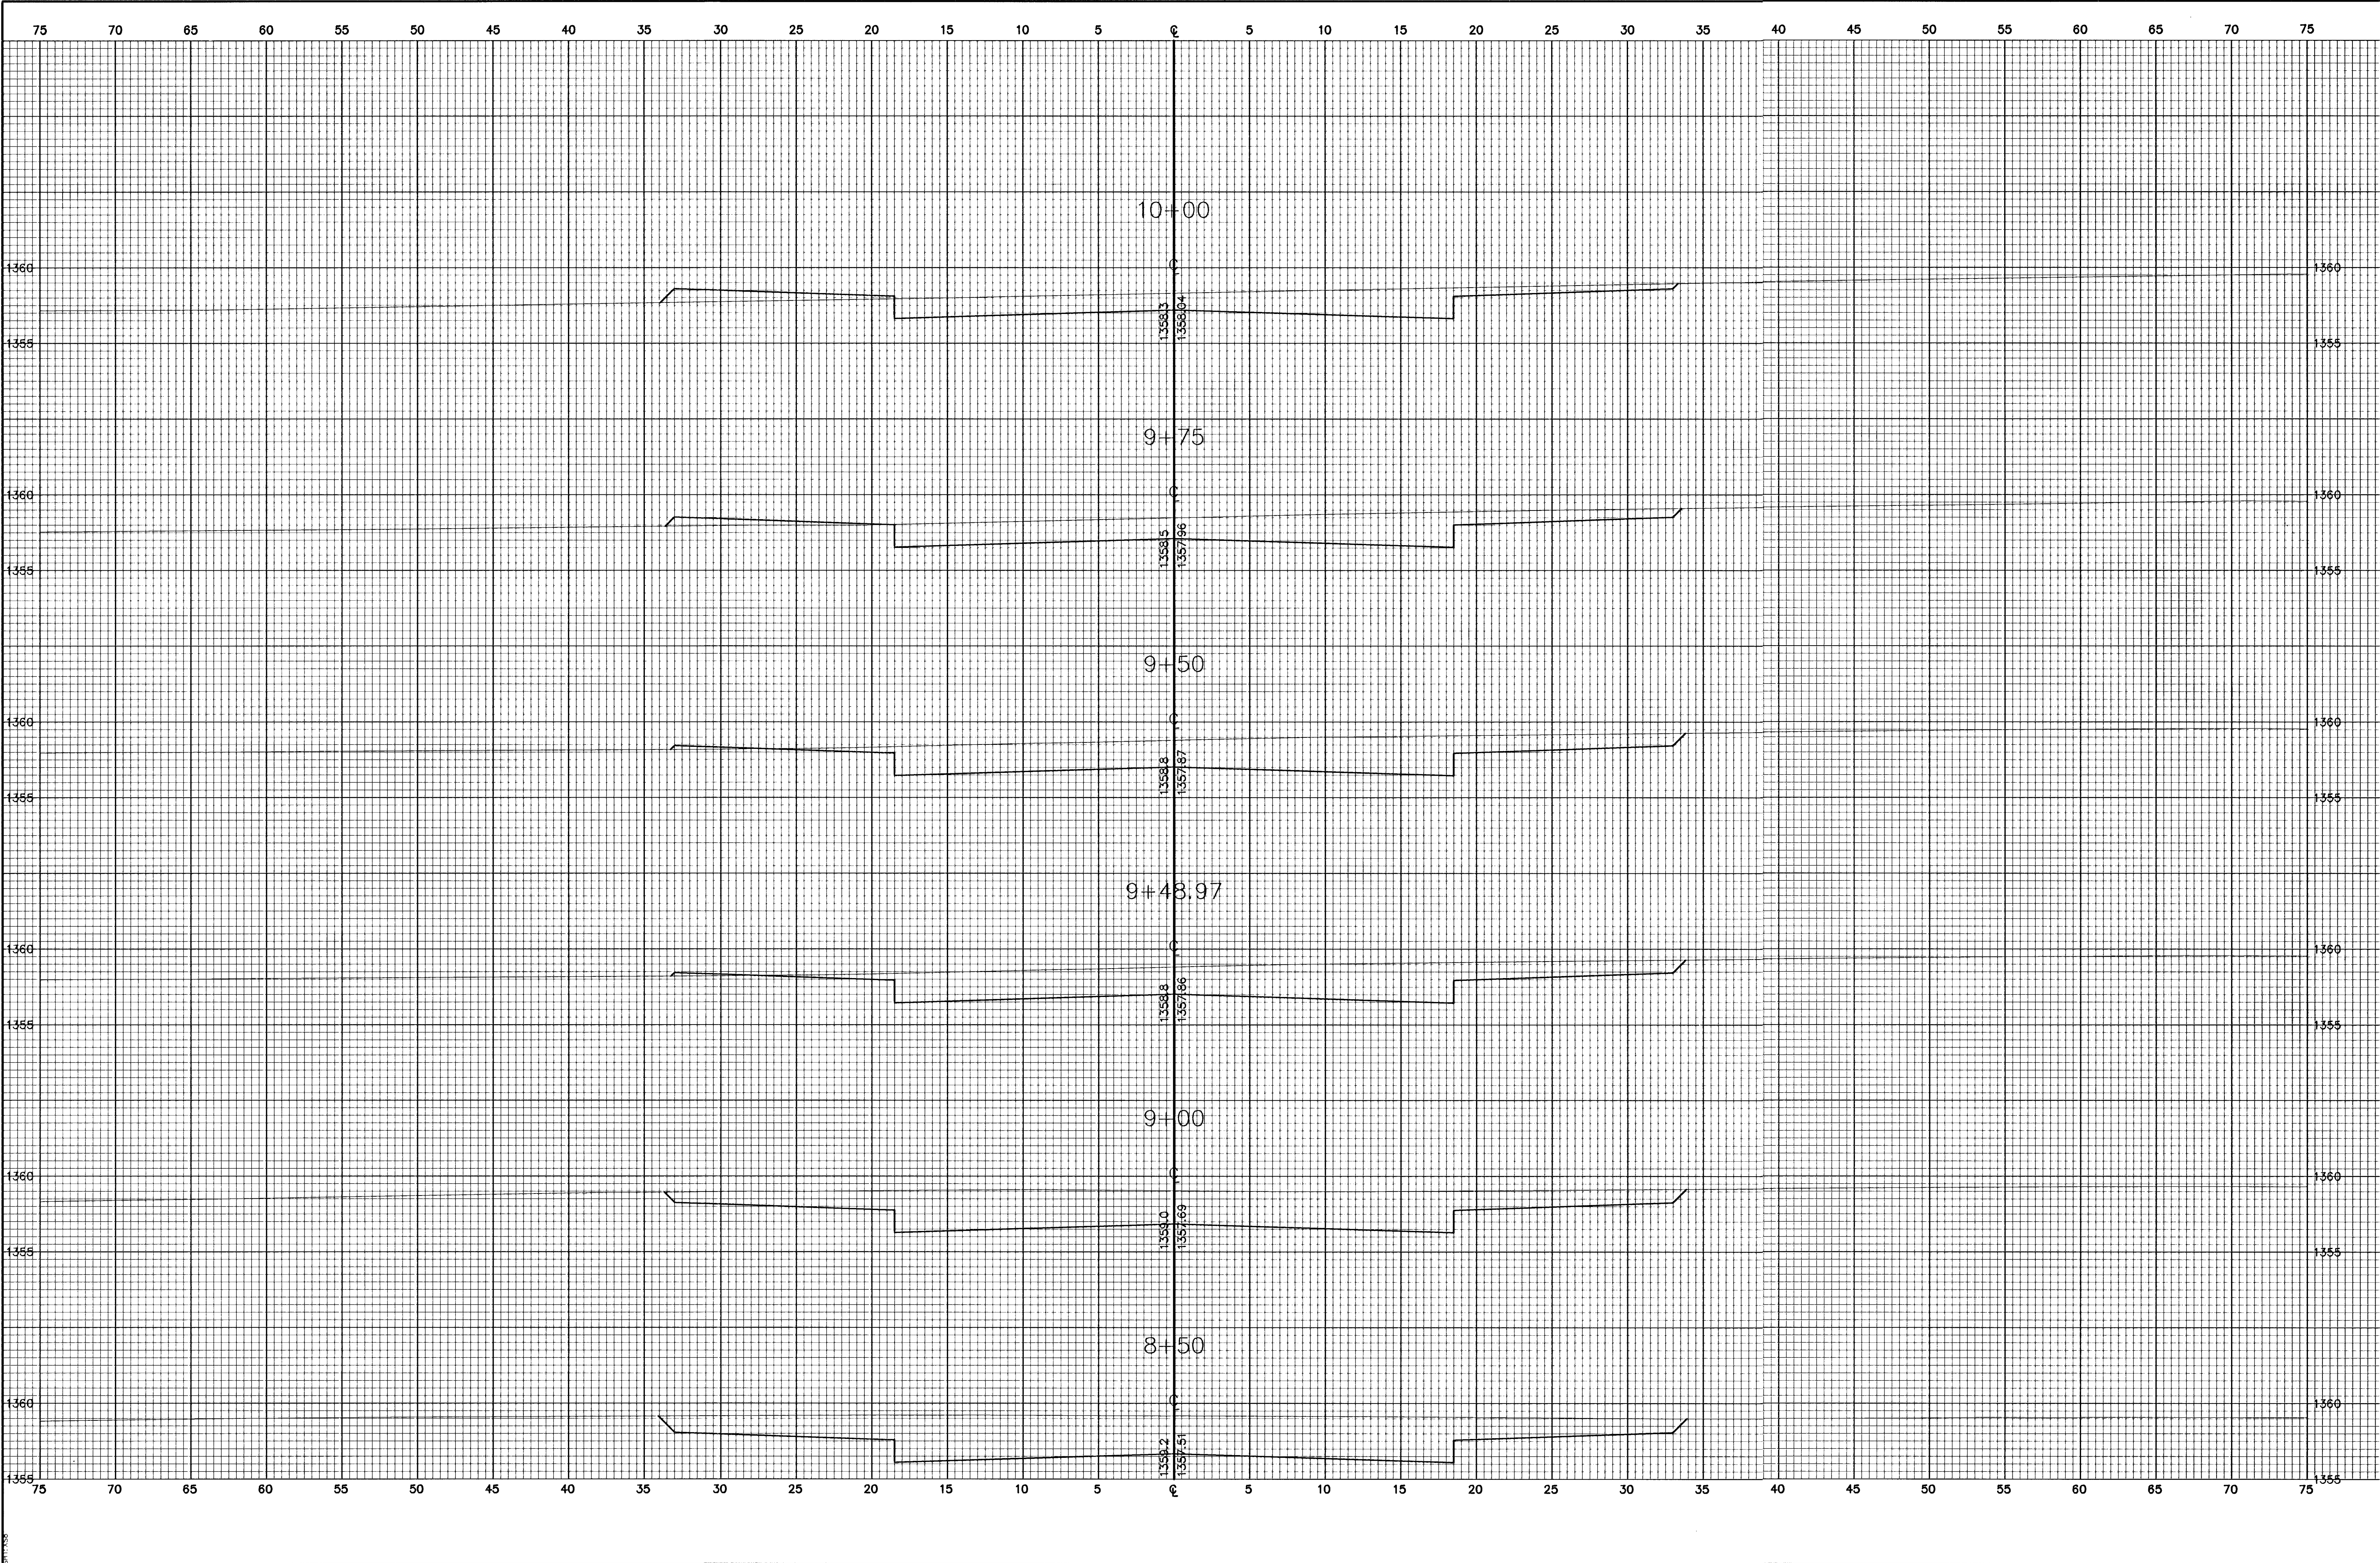

No.		Date	By	Approved	Revision
△					
△					
△					
△					
△					
FALCON FALLS ADDITION CROSS SECTIONS PEREGRINE CITY OF WICHITA, KANSAS NEIL D. CABLE, P.E. - CITY ENGINEER C.O.W. Project # 472-83687 O.C.A. # 765782					
POE & ASSOCIATES OF KANSAS, INC. CONSULTING ENGINEERS 5940 E. Central Suite 200 ■ Wichita, KS 67208-4242 Phone 316/685-4114 ■ FAX 316/685-4444					
FINAL					
Designed By: J. Ubert/B. Kulla					
Drawn By: B. Kulla					
Poe Job No.: 1748A					
Date: May 2003					
Sheet					
37 of 88					