


G:\APPS\DATA\1748\sections.dwg Tue Jun 17 13:08:38 2003

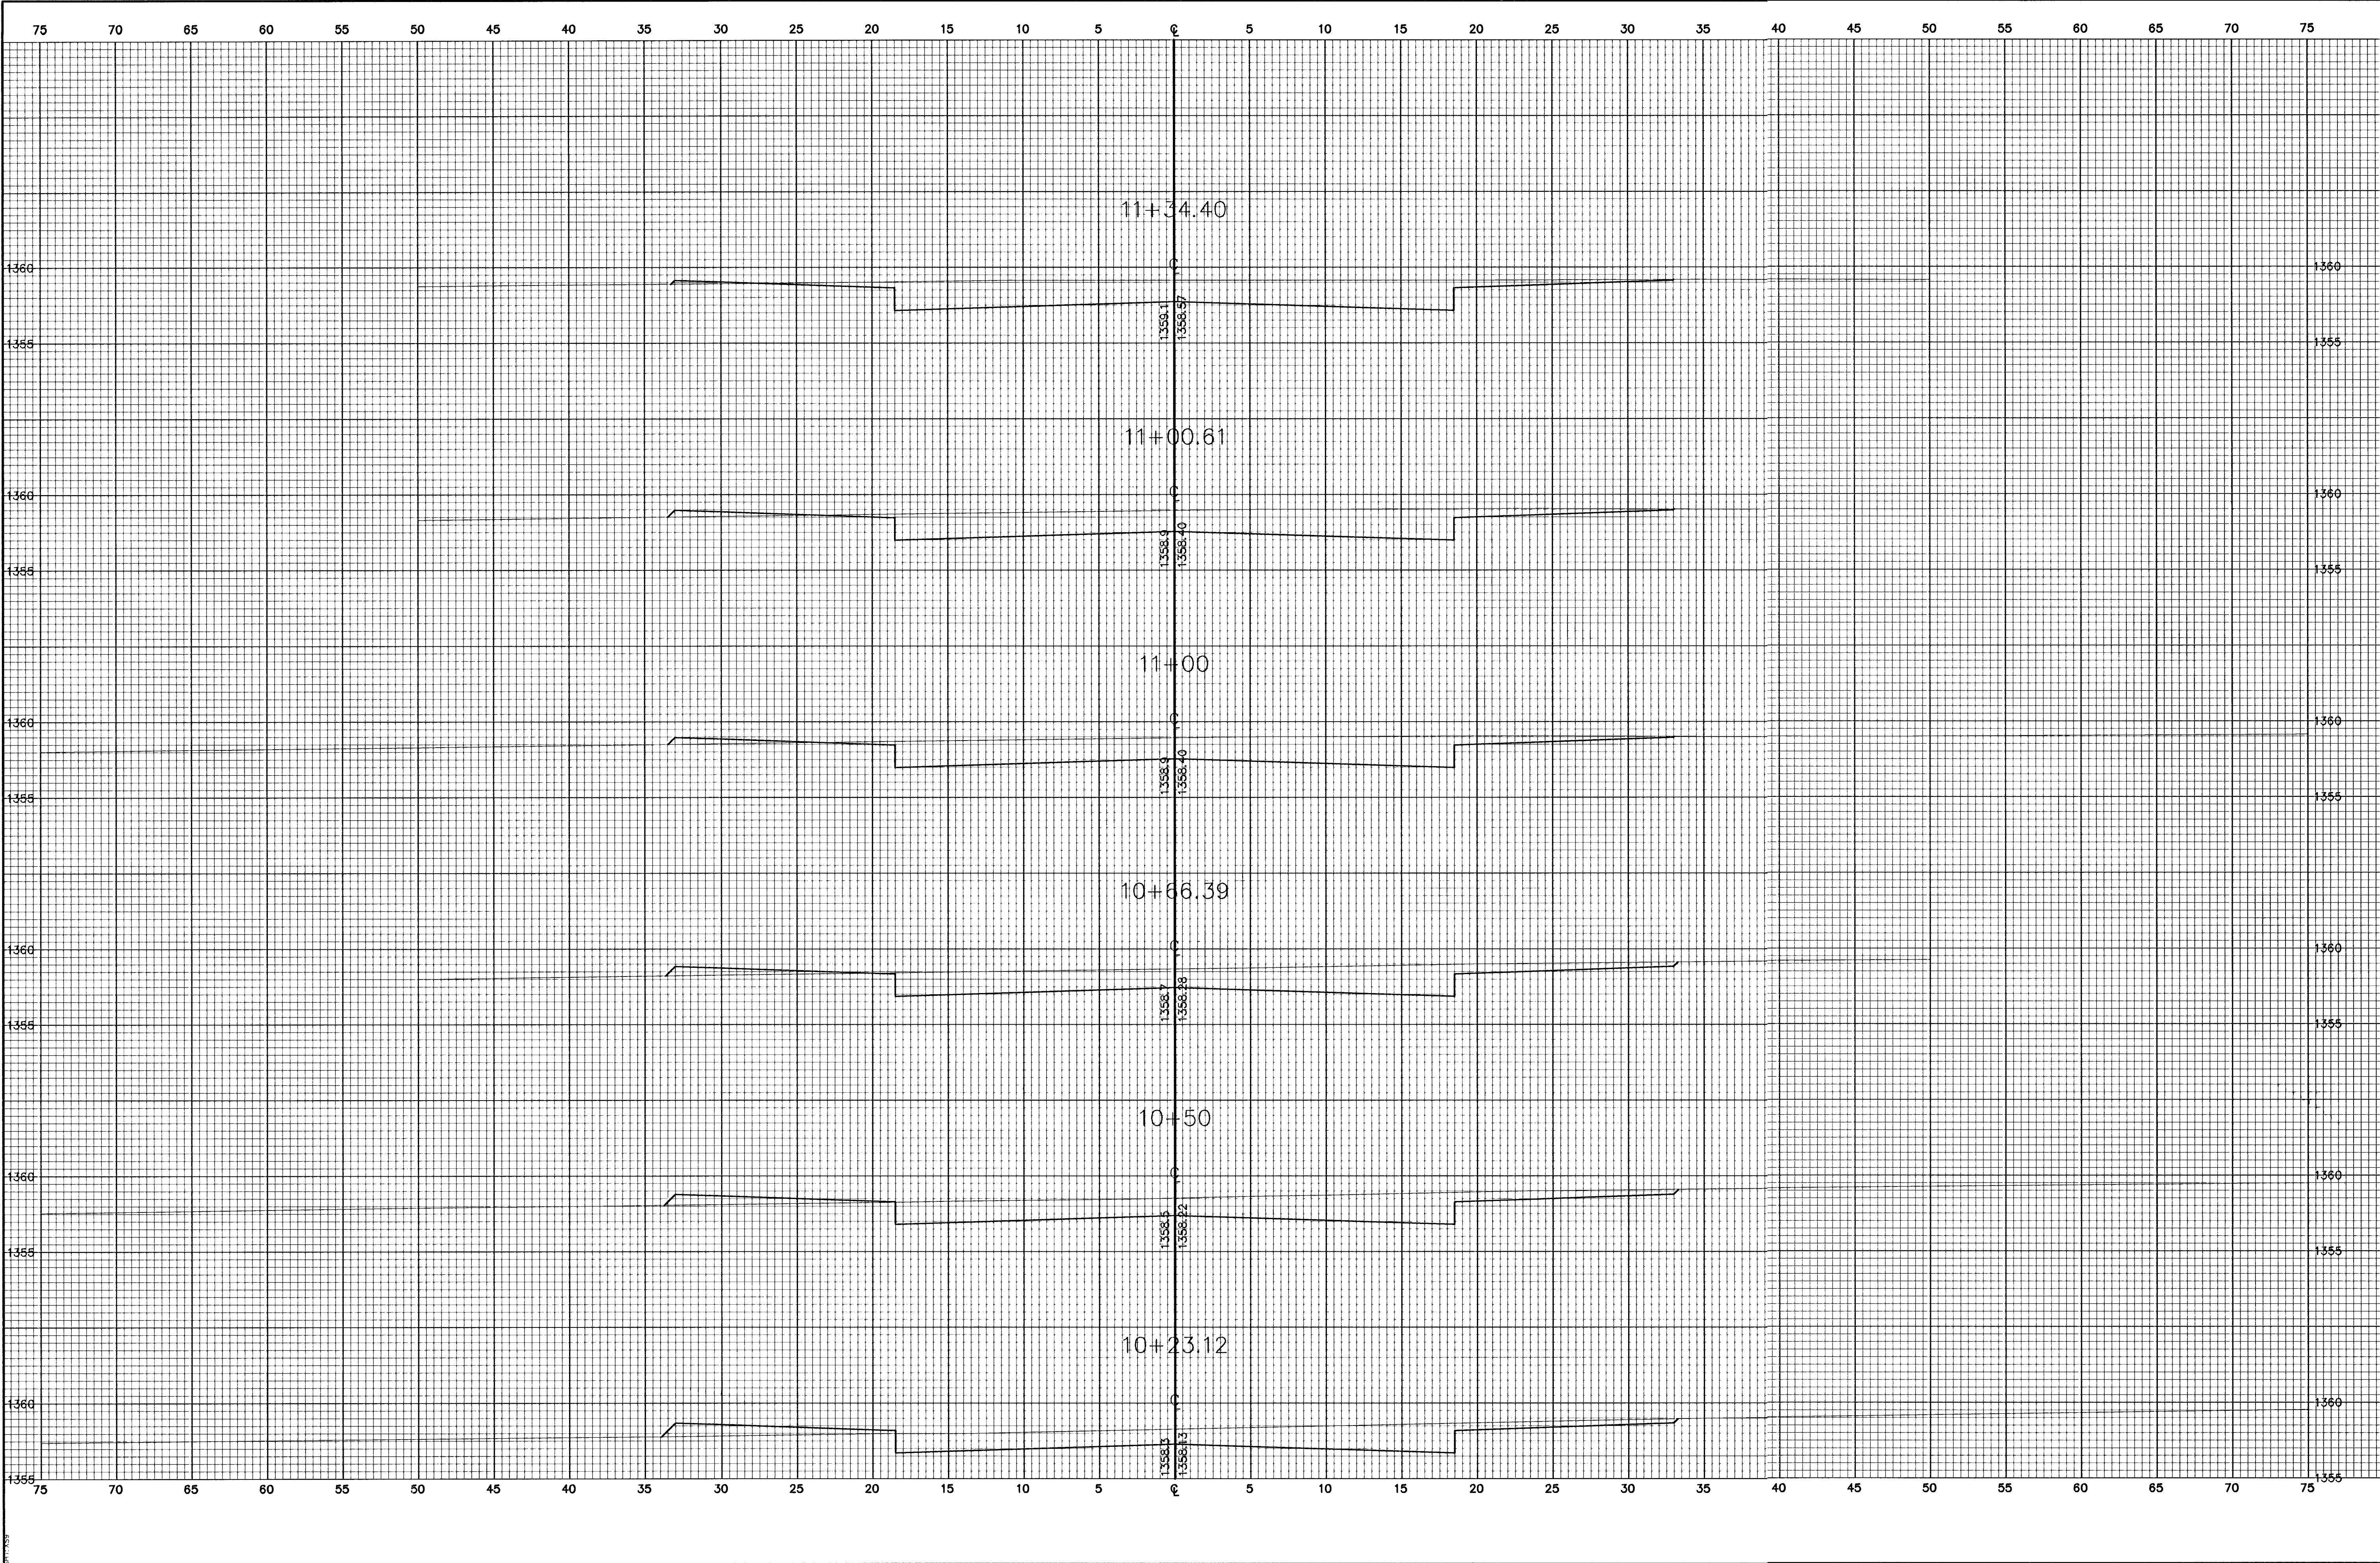

FINAL		POE & ASSOCIATES OF KANSAS, INC. CONSULTING ENGINEERS 6940 E. Central, Suite 200 ■ Wichita, KS 67208-4242 Phone 316685-4114 ■ FAX 316685-4444	
		Designed By: J. Ubert/B. Kulla Drawn By: B. Kulla Poe Job No.: 1748A Date: May 2003	

FALCON FALLS ADDITION	
CROSS SECTIONS	
PEREGRINE	
CITY OF WICHITA, KANSAS	
NEIL D. CABLE, P.E. - CITY ENGINEER	
C.O.W. Project # 472-83687 O.C.A. # 765782	

No.	Date	By	Approved	Revision
1				
2				
3				
4				