


G:\APPS\DOCA\PI\748\sections.dwg Tue Jun 17 13:02:47 2003

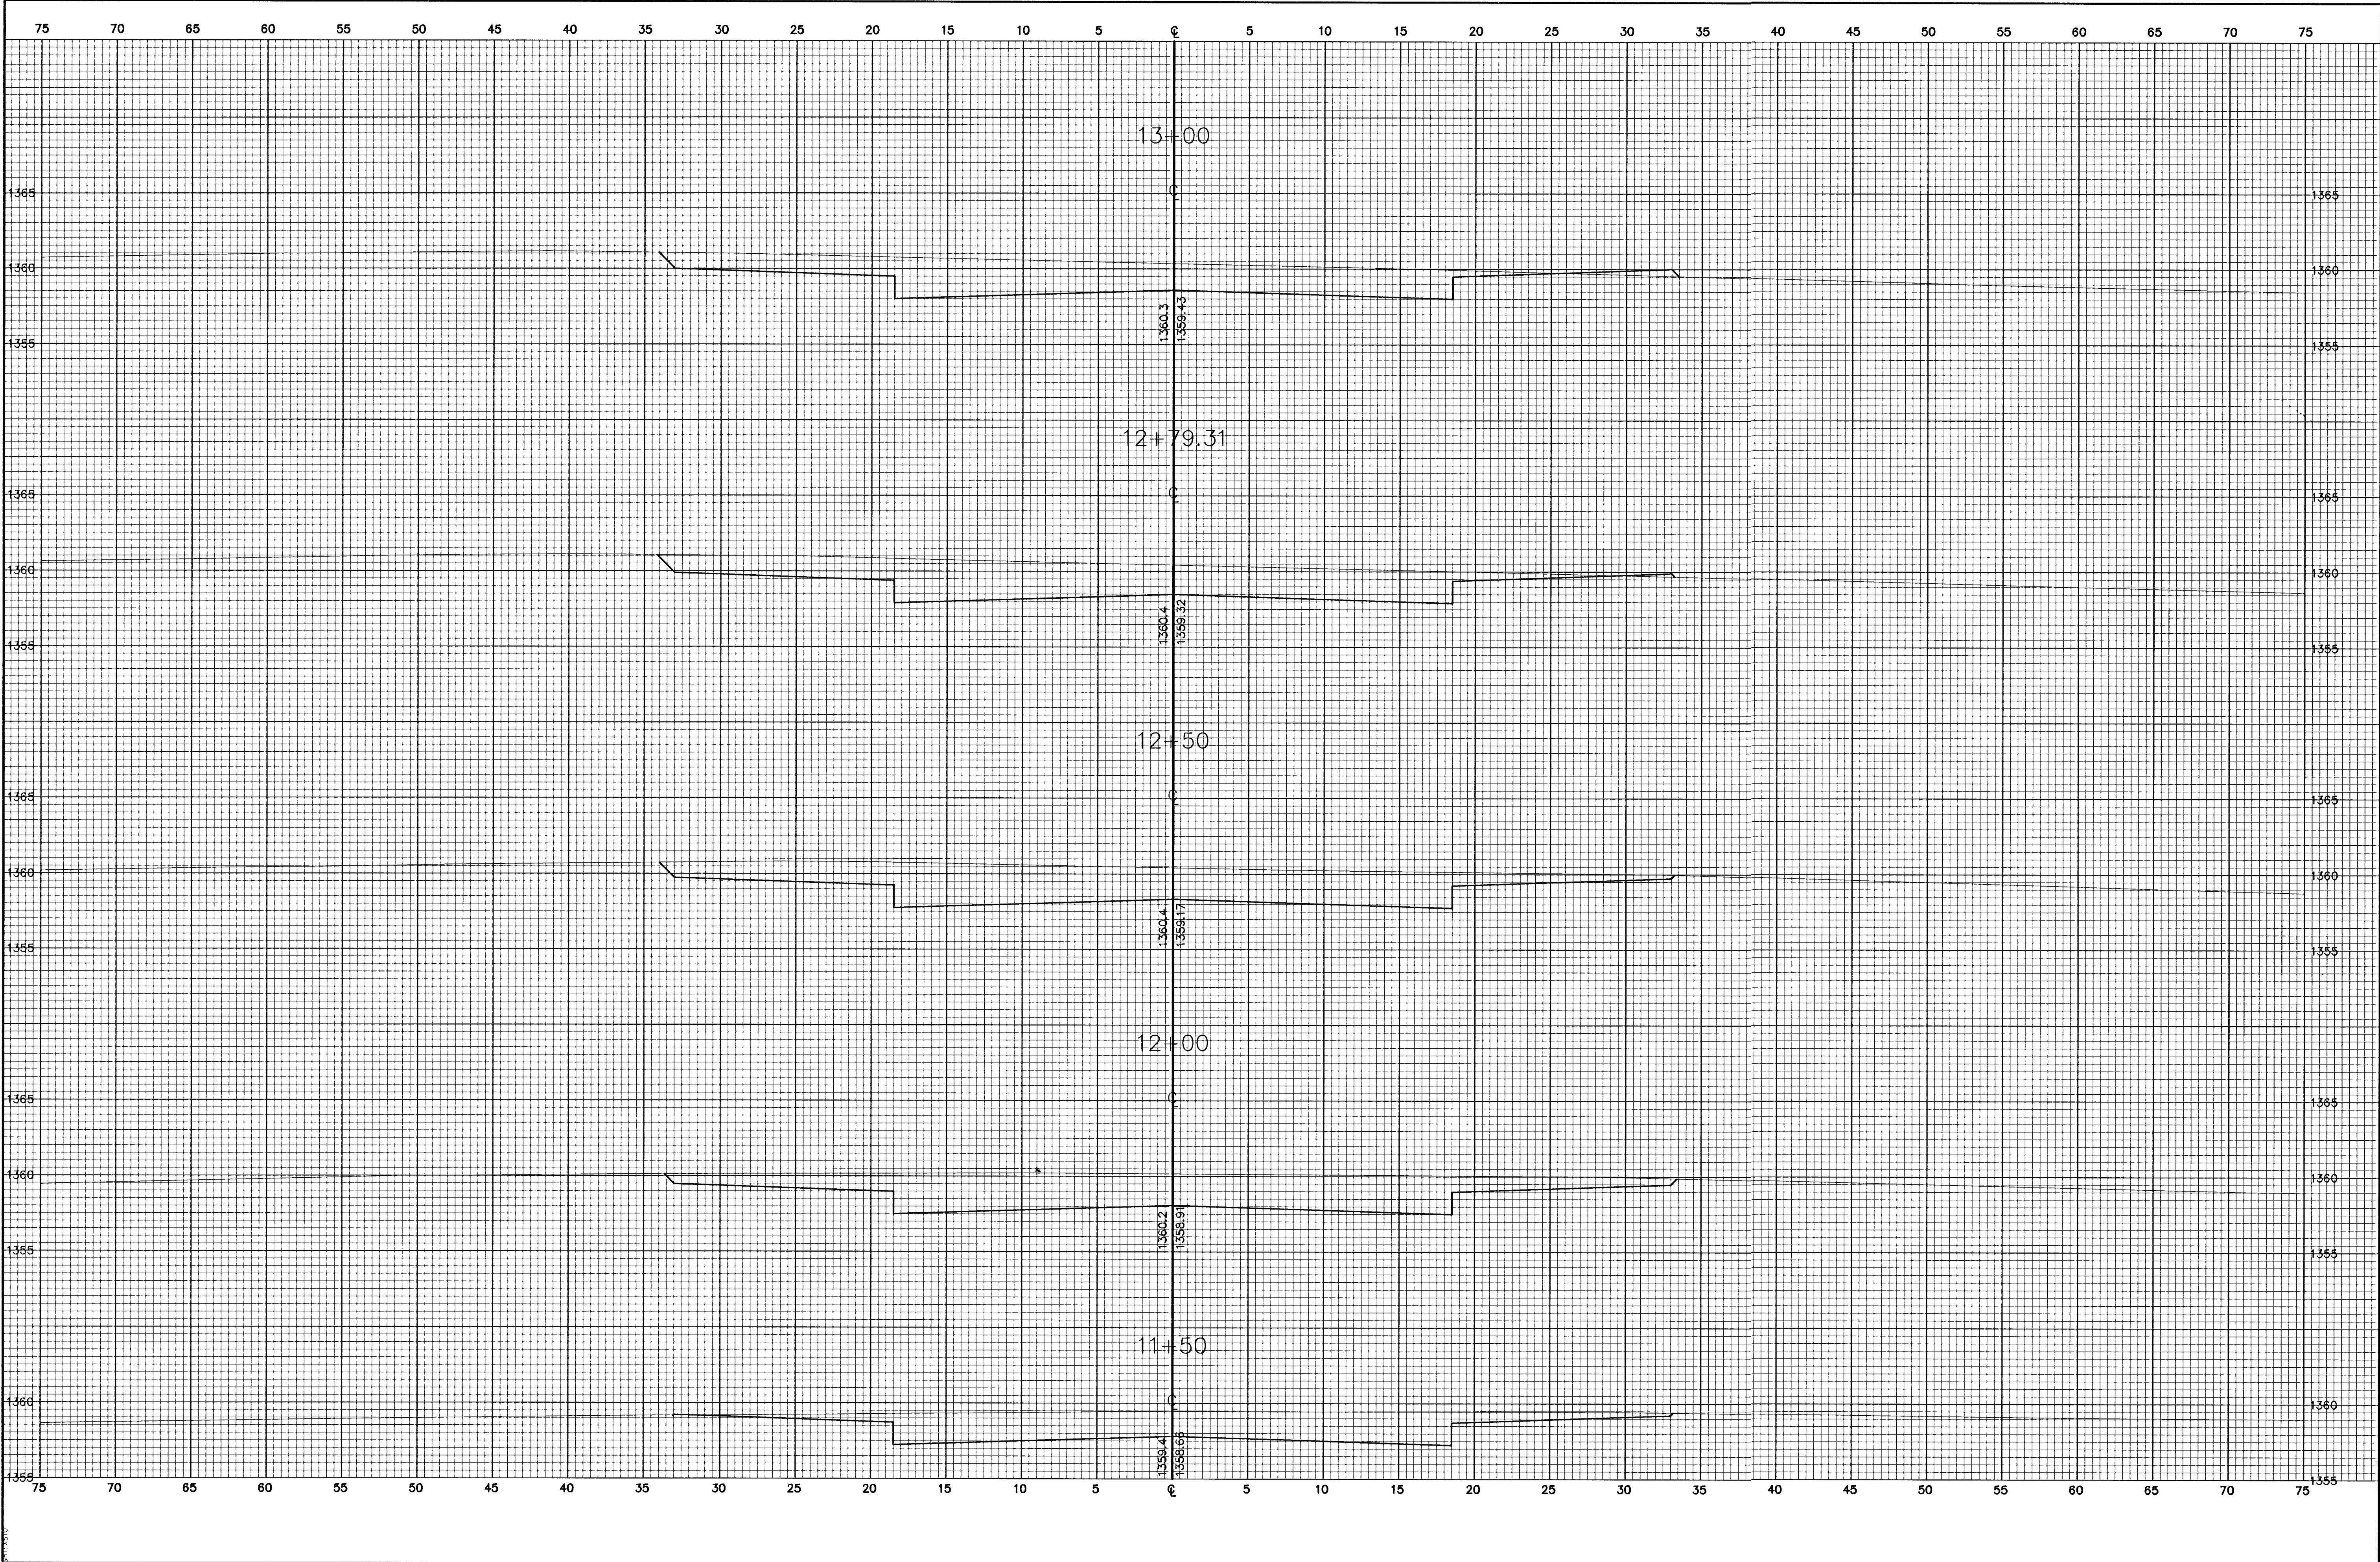

FINAL		Designed By: J. Ubert/B. Kulla		
		Drawn By: B. Kulla		
		Poe Job No.: 1748A		
		Date: May 2003		
POE & ASSOCIATES OF KANSAS, INC. CONSULTING ENGINEERS 5940 E. Central Suite 200 • Wichita, KS 67208-4242 Phone 316/685-4114 • FAX 316/685-4444		FALCON FALLS ADDITION CROSS SECTIONS PERGRINE CITY OF WICHITA, KANSAS NEIL D. CABLE, P.E. - CITY ENGINEER C.O.W. Project # 472-83687 O.C.A. # 765782		
No.	Date	By	Approved	Revision
1				
2				
3				
4				
5				