


G:\PSP500A\PA\748\sections.dwg Tue Jun 17 13:02:57 2003

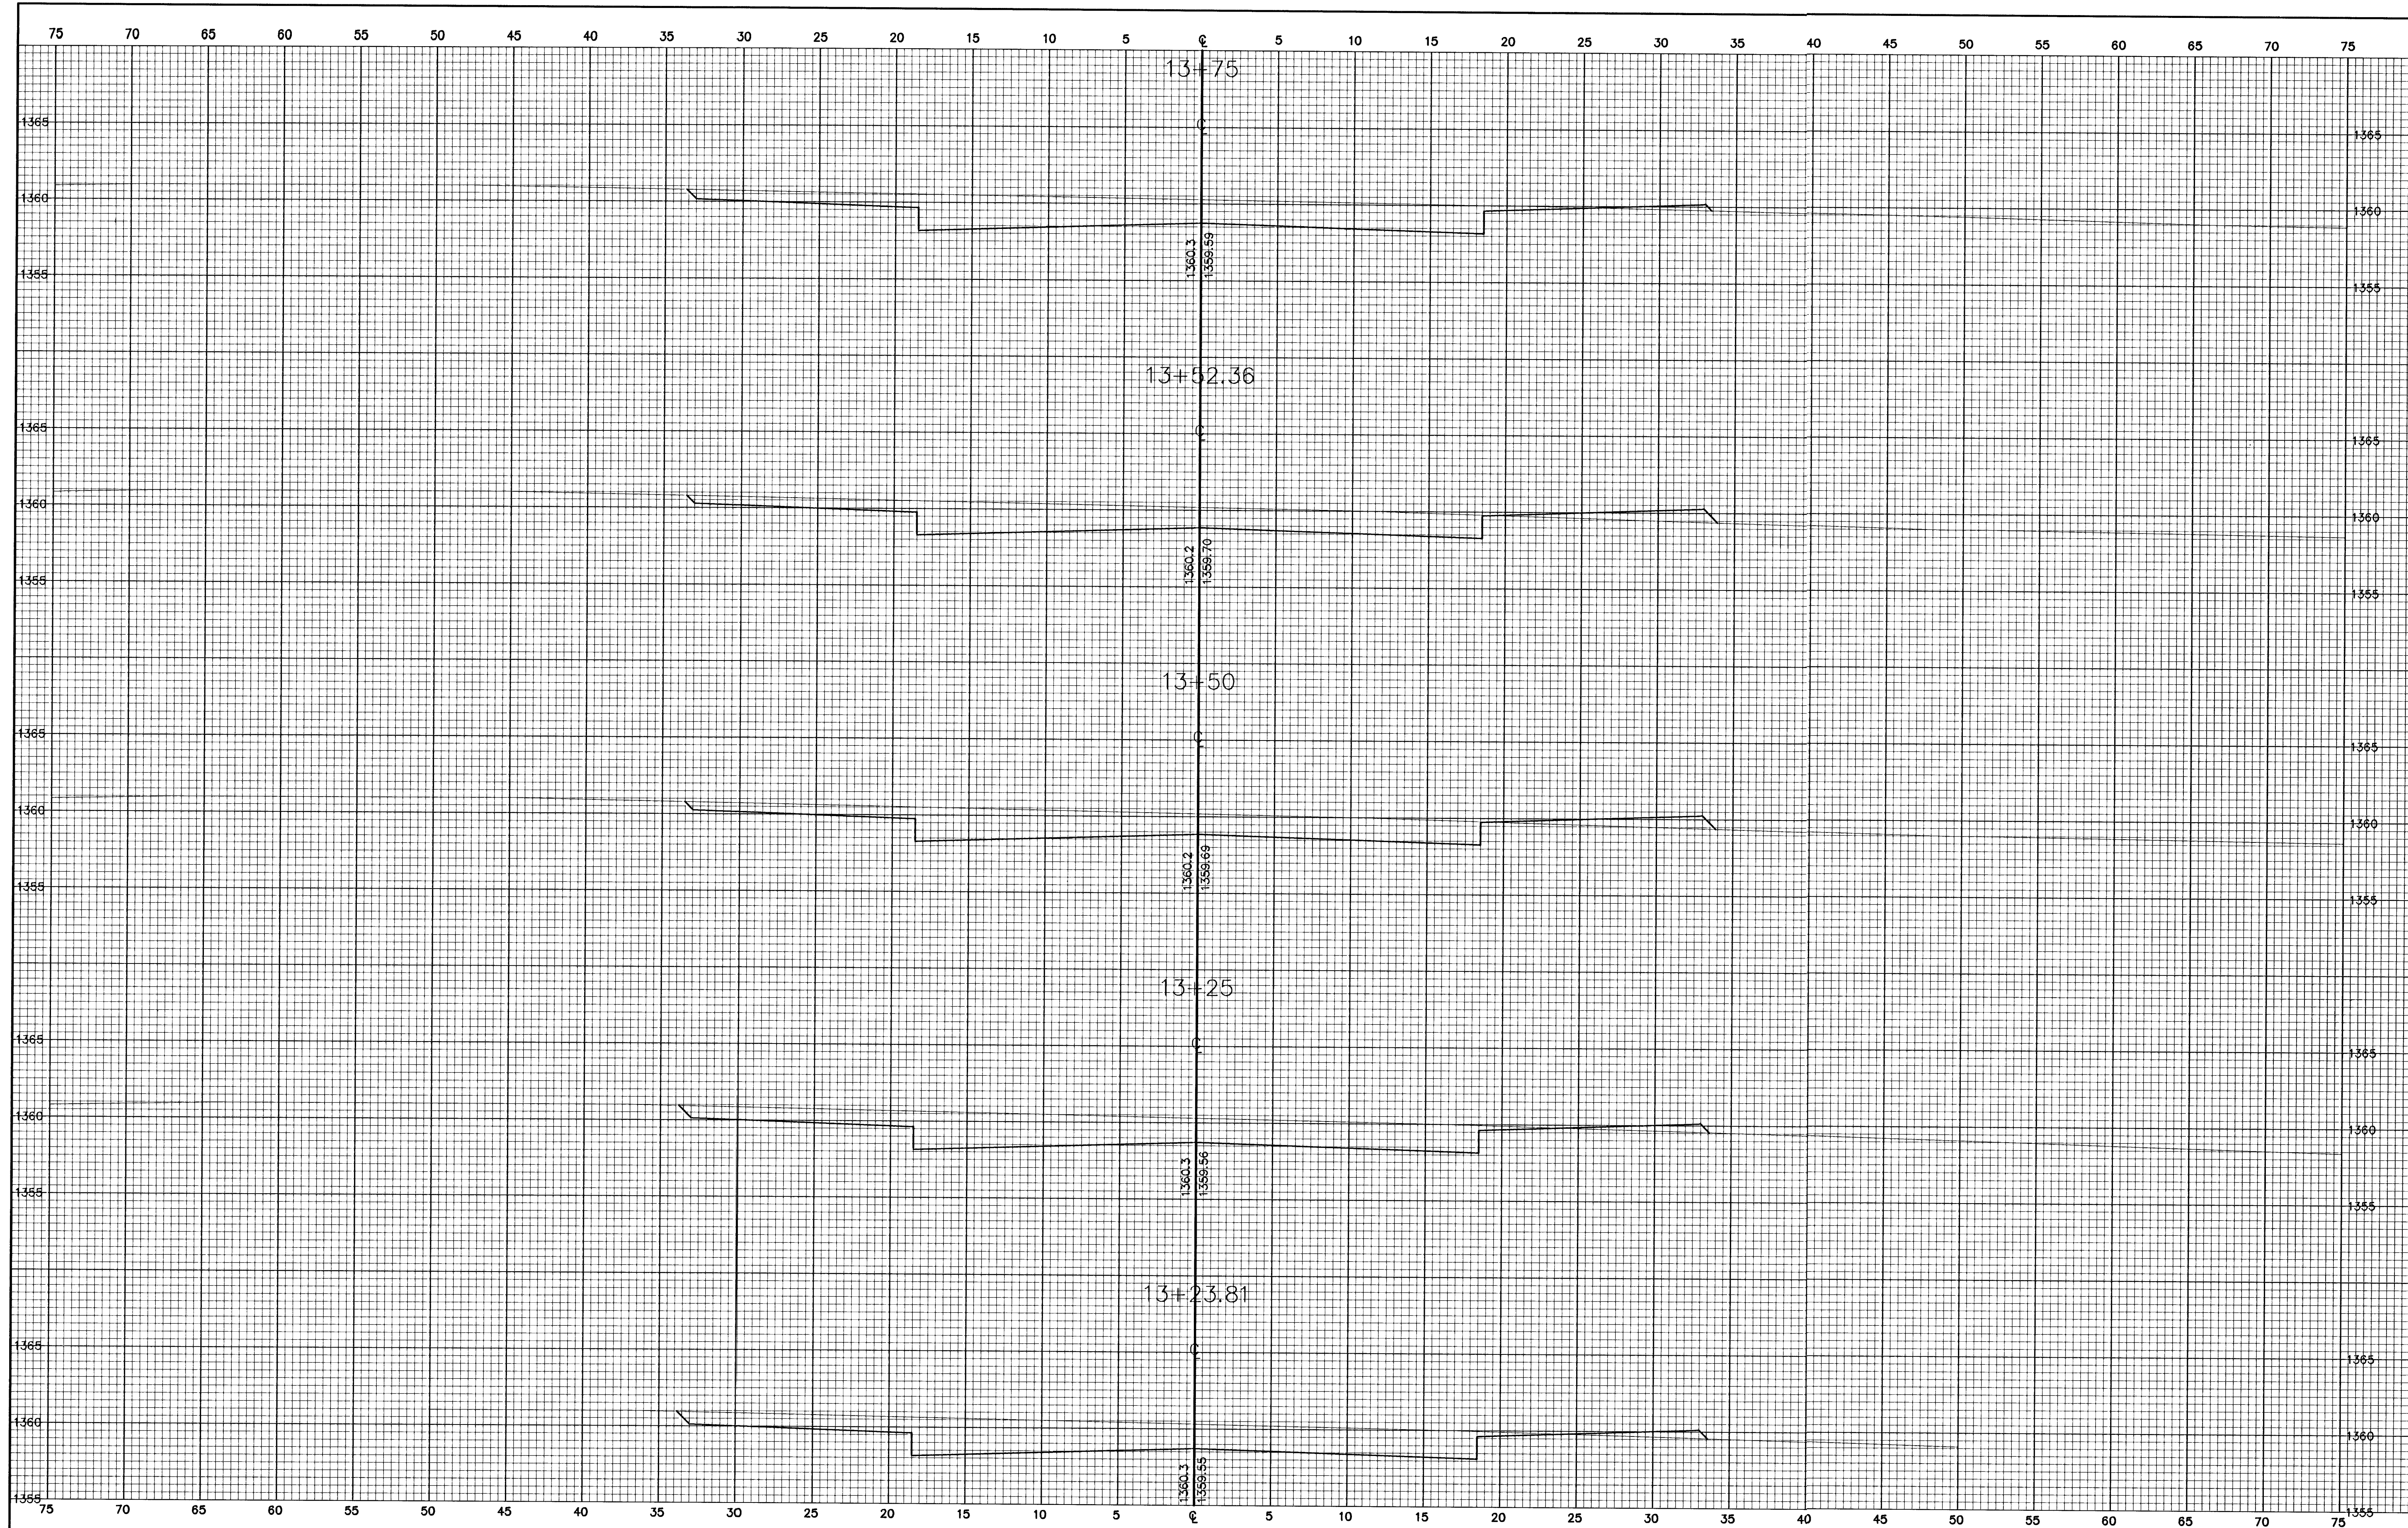

FINAL	Designed By: J. Ubert/B. Kullg		FALCON FALLS ADDITION	
	Drawn By: B. Kullg		CROSS SECTIONS	
	Poe Job No.: 1748A		PERGRIE	
	Date: May 2003		CITY OF WICHITA, KANSAS	
Sheet		NEIL D. CABLE, P.E. - CITY ENGINEER		
40 of 88		C.O.W. Project # 472-83687 O.C.A. # 765782		