


G:\APPS\DATA\1748\sections.dwg Tue Jun 17 13:03:08 2003

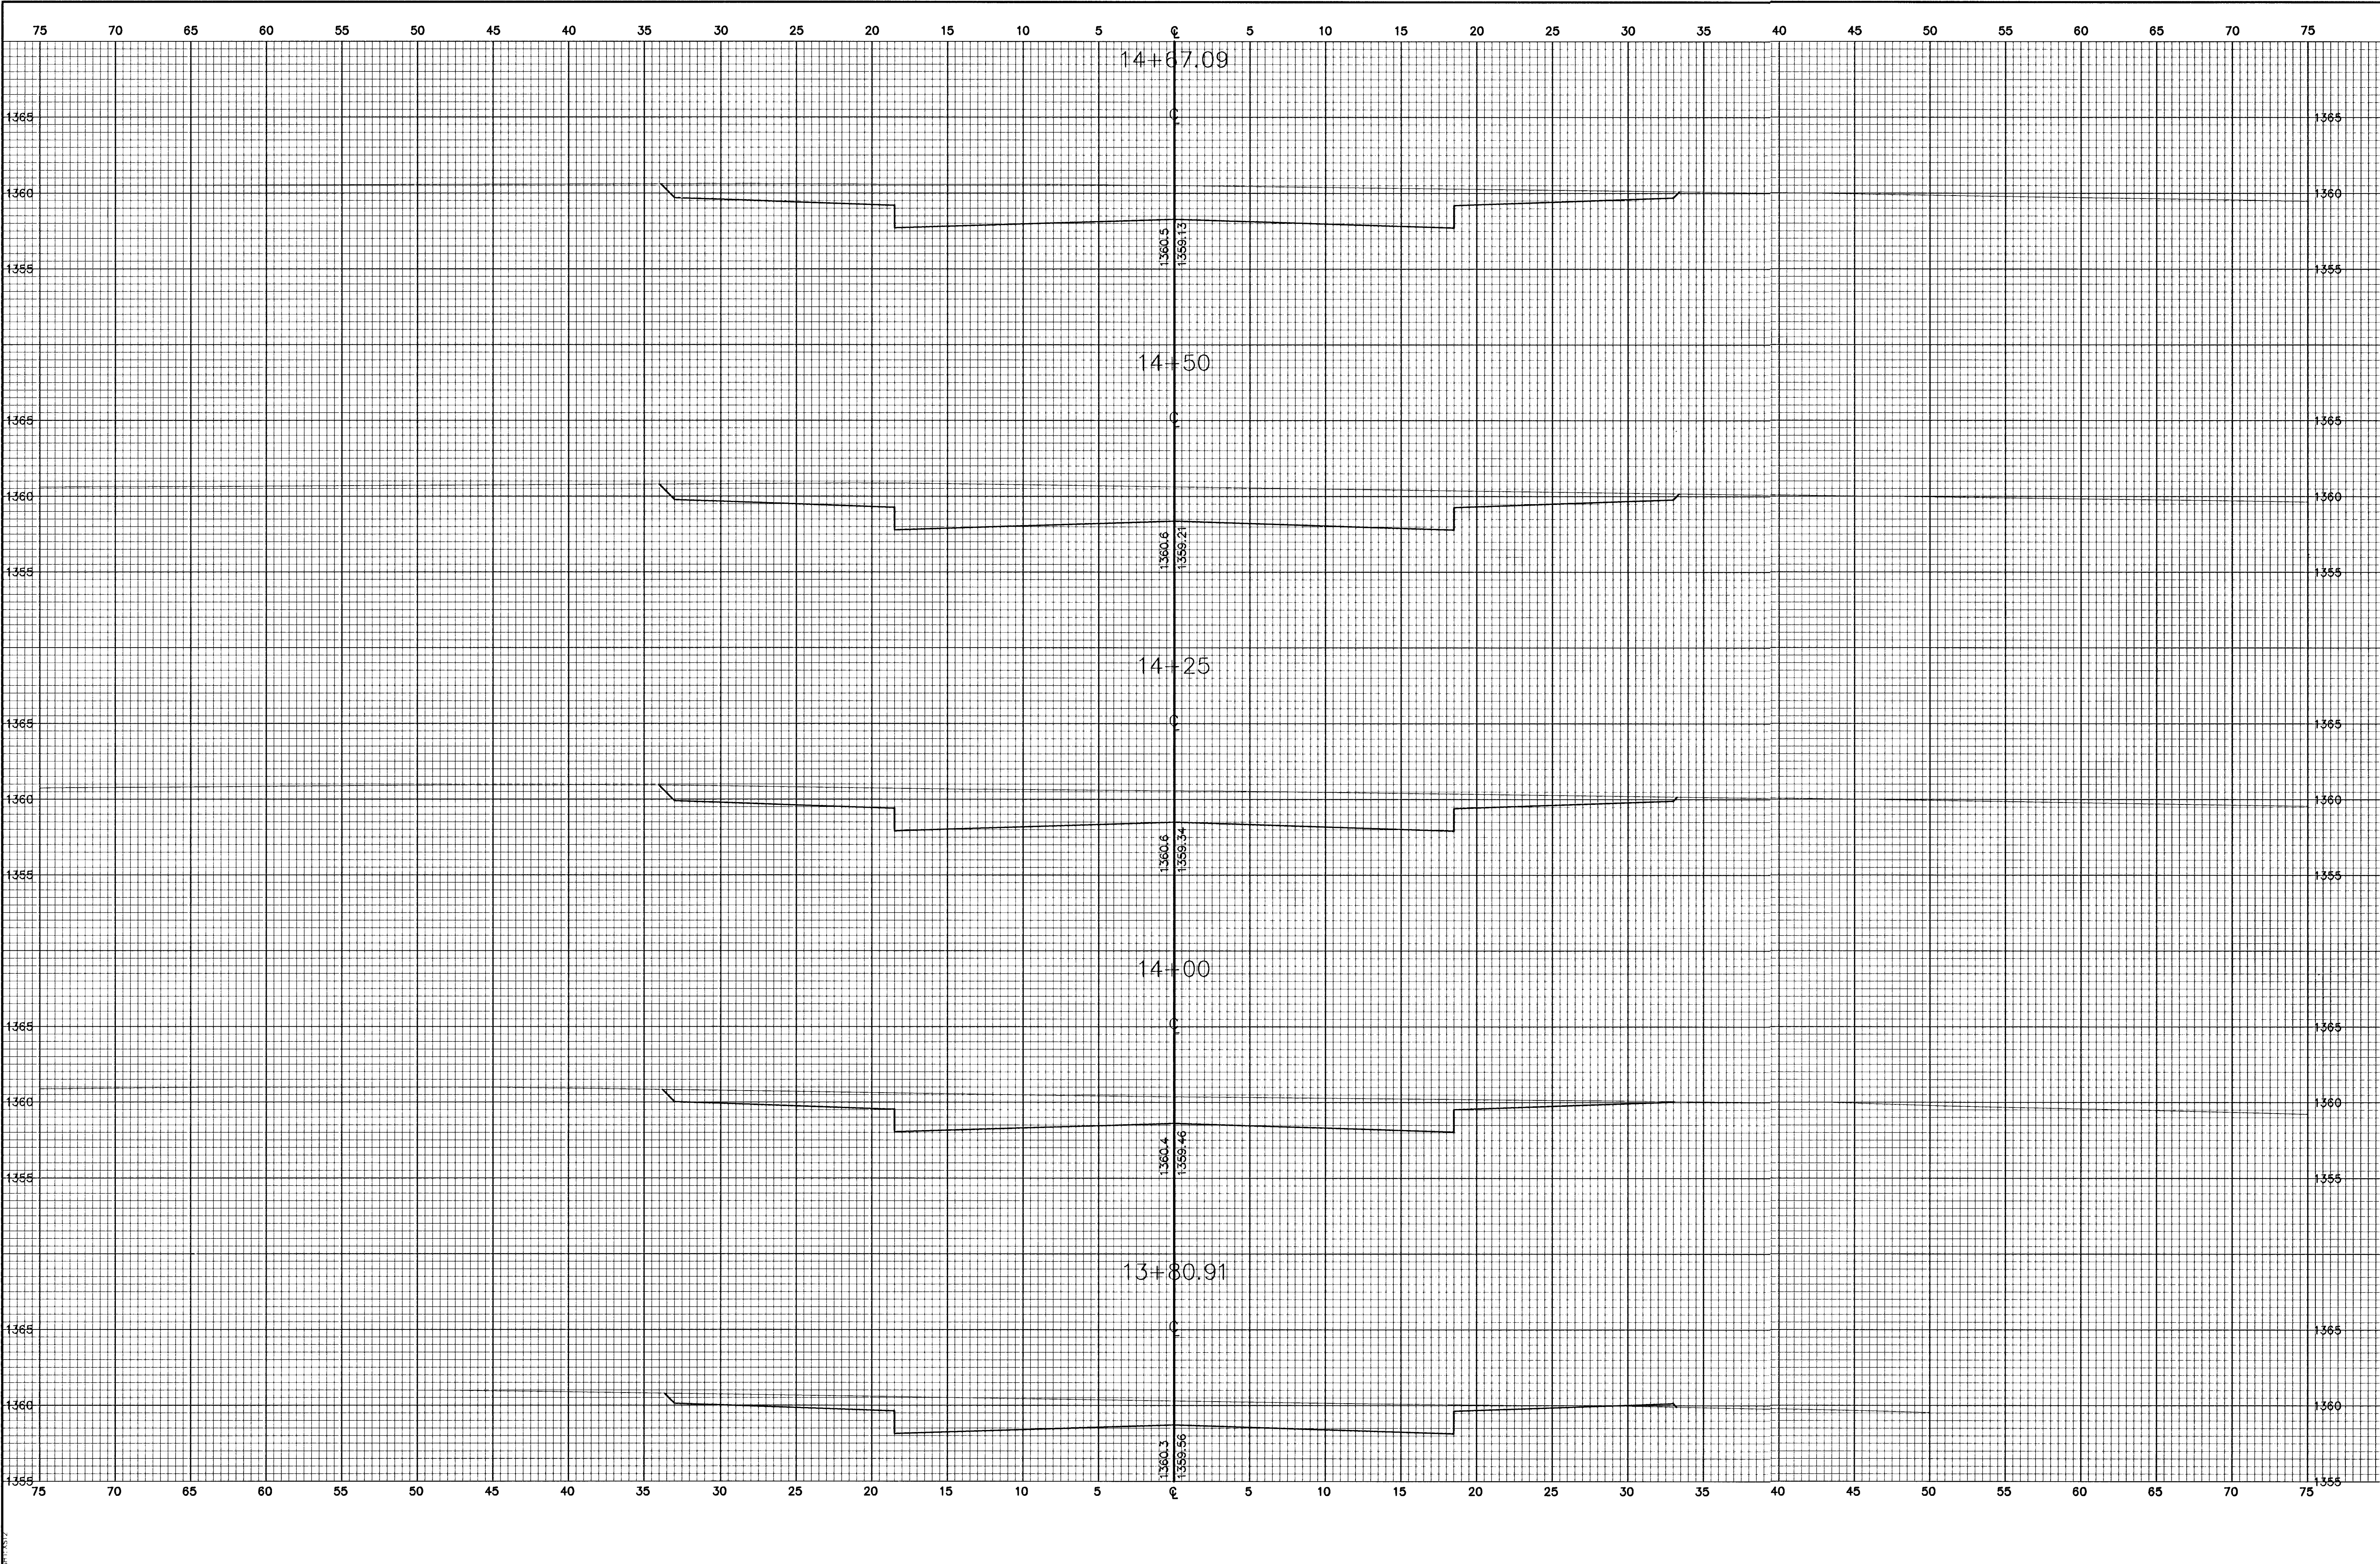

FINAL	Designed By: J. Ubert/B. Kulla		FALCON FALLS ADDITION	
	Drawn By: B. Kulla		CROSS SECTIONS	
	Poe Job No.: 1748A		PEREGRINE	
	Date: May 2003		CITY OF WICHITA, KANSAS	
		Neil D. Cable, P.E. - CITY ENGINEER		
		C.O.W. Project # 472-83687 O.C.A. # 765782		