


6: APPS\DC\A\748\sections.dwg Tue Jun 17 13:03:18 2003

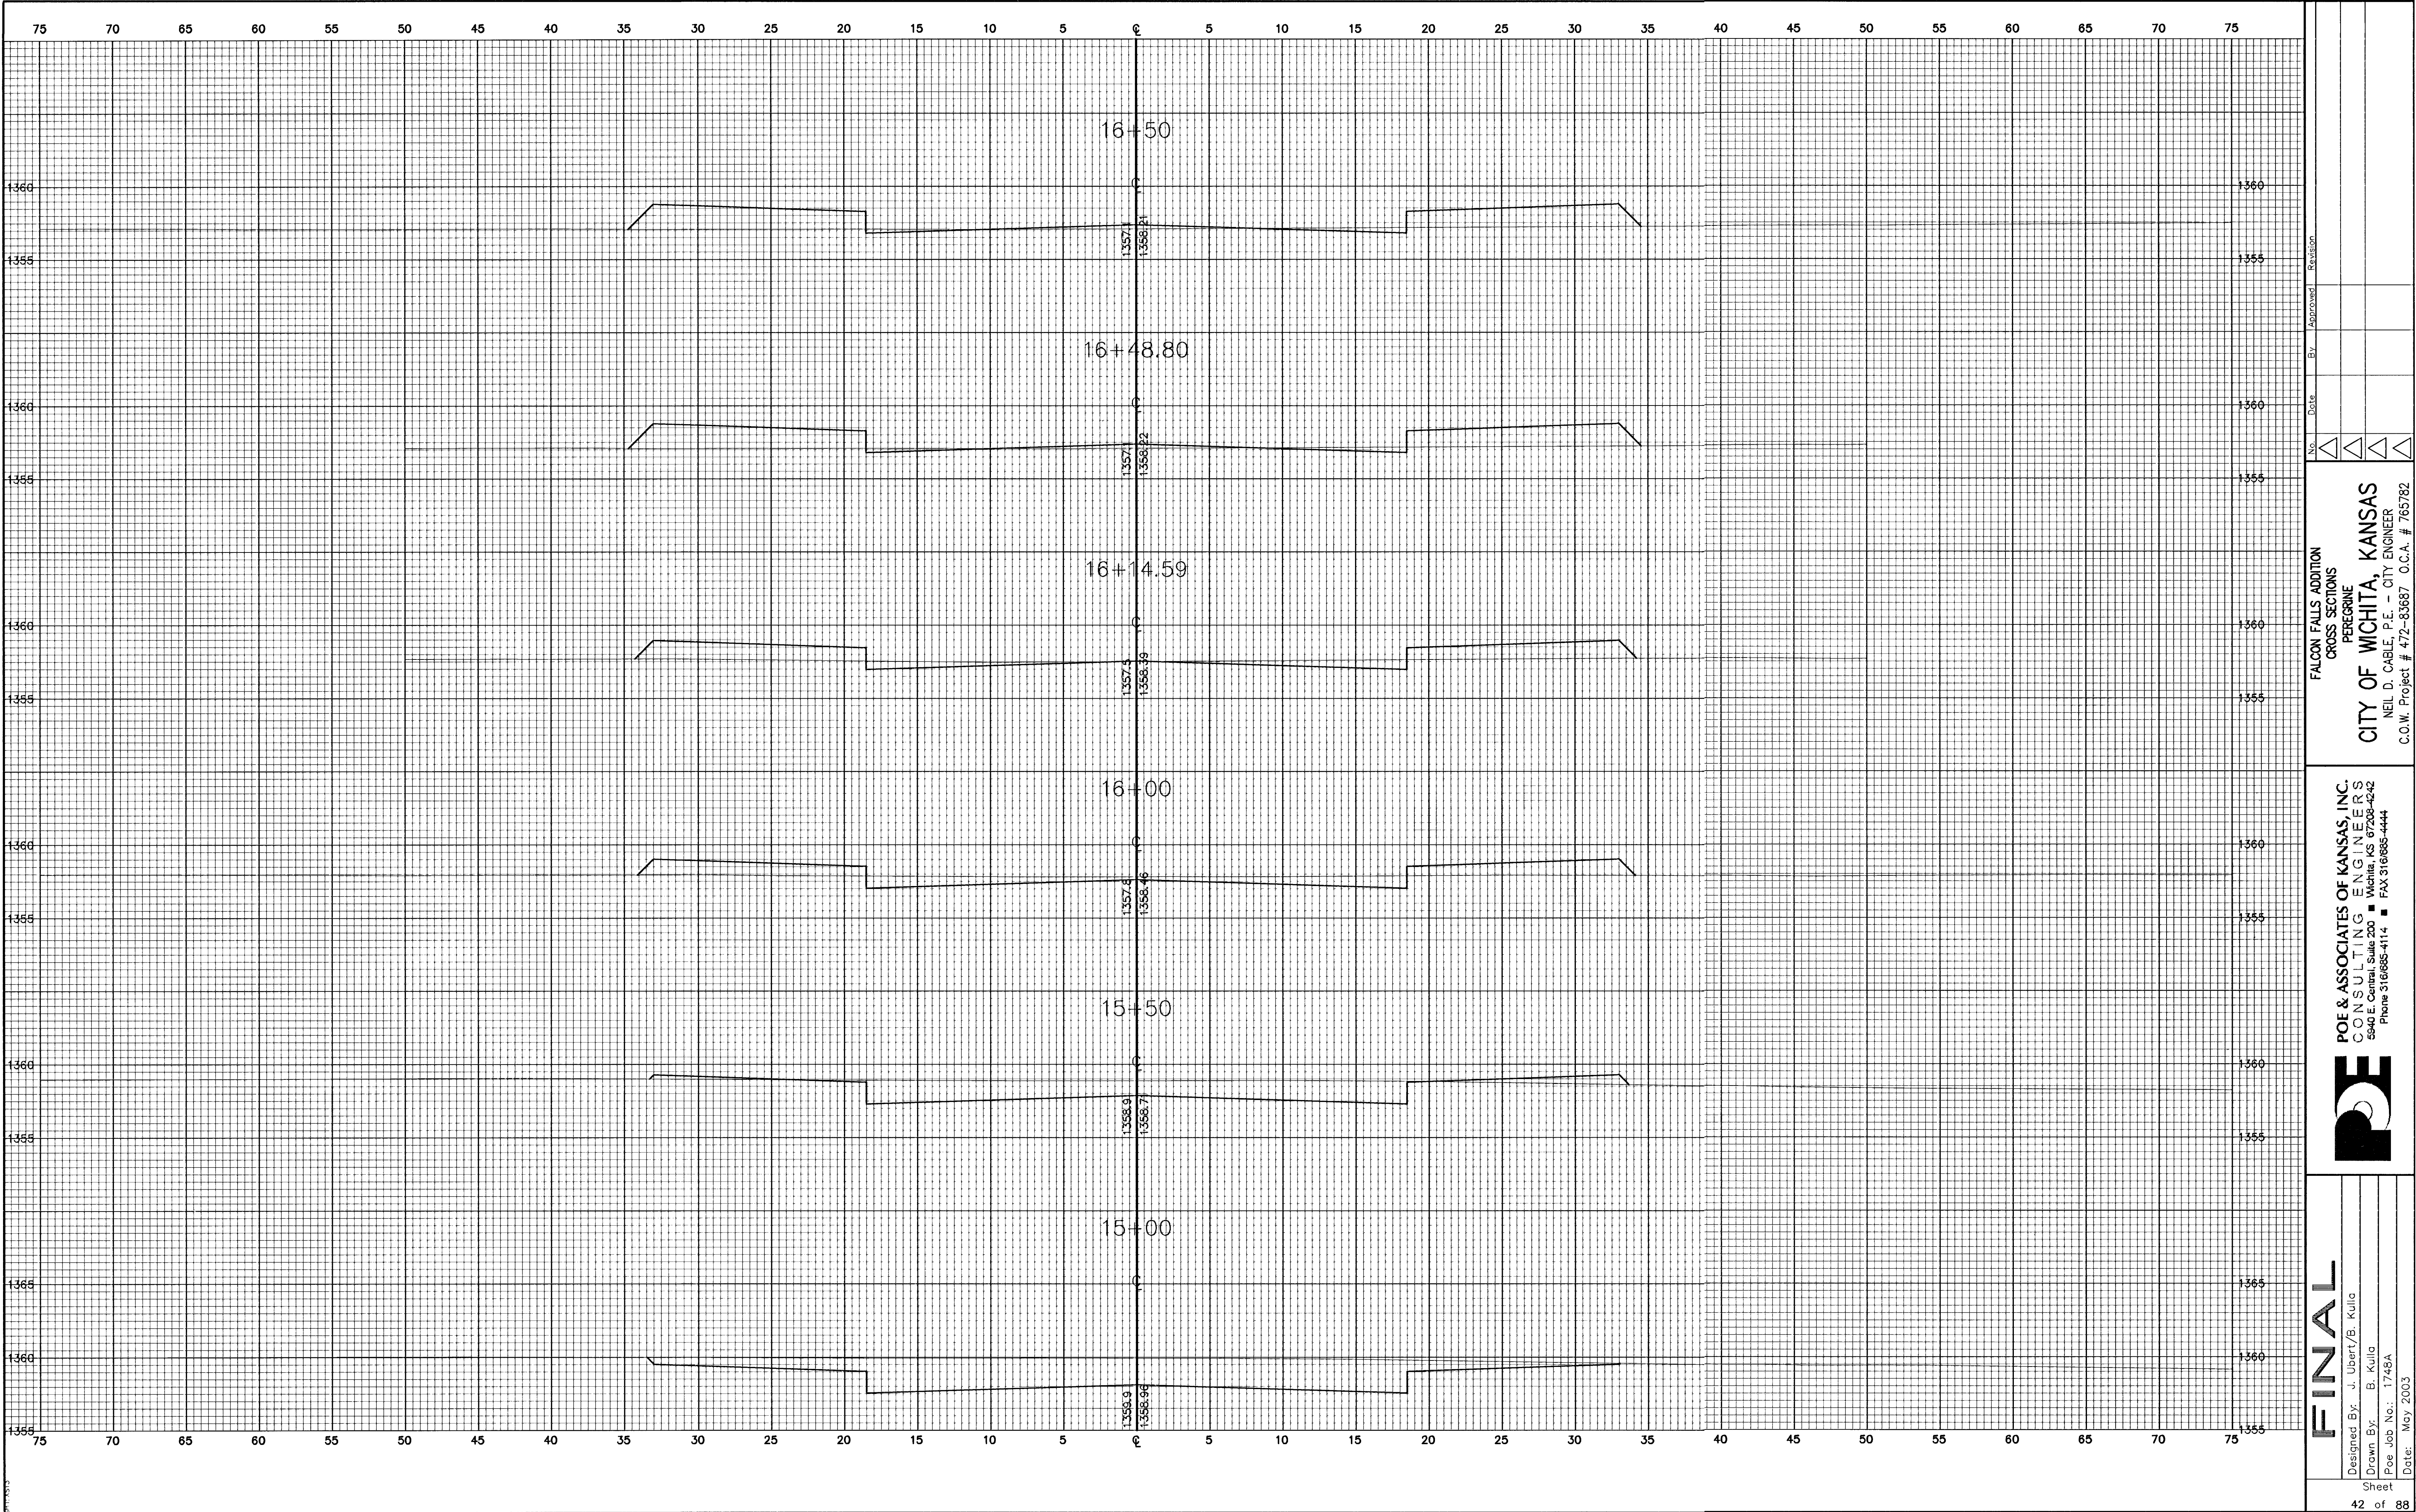

FINAL

Designed By: J. Ubert/B. Kulla

Drawn By: B. Kulla

Poe Job No.: 1745A

Date: May 2003

POE & ASSOCIATES OF KANSAS, INC.
CONSULTING ENGINEERS
5940 E. Central Suite 200
Wichita, KS 67208-4442
Phone 316685-4114 FAX 316685-4444



FALCON FALLS ADDITION
CROSS SECTIONS
PEREGRINE
CITY OF WICHITA, KANSAS
NEIL D. CABLE, P.E. - CITY ENGINEER
C.O.W. Project # 472-83687 O.C.A. # 765782

No. Date By Approved Revision

