


G:\APPS\DWG\1748\sections.dwg Tue Jun 17 13:04:09 2003

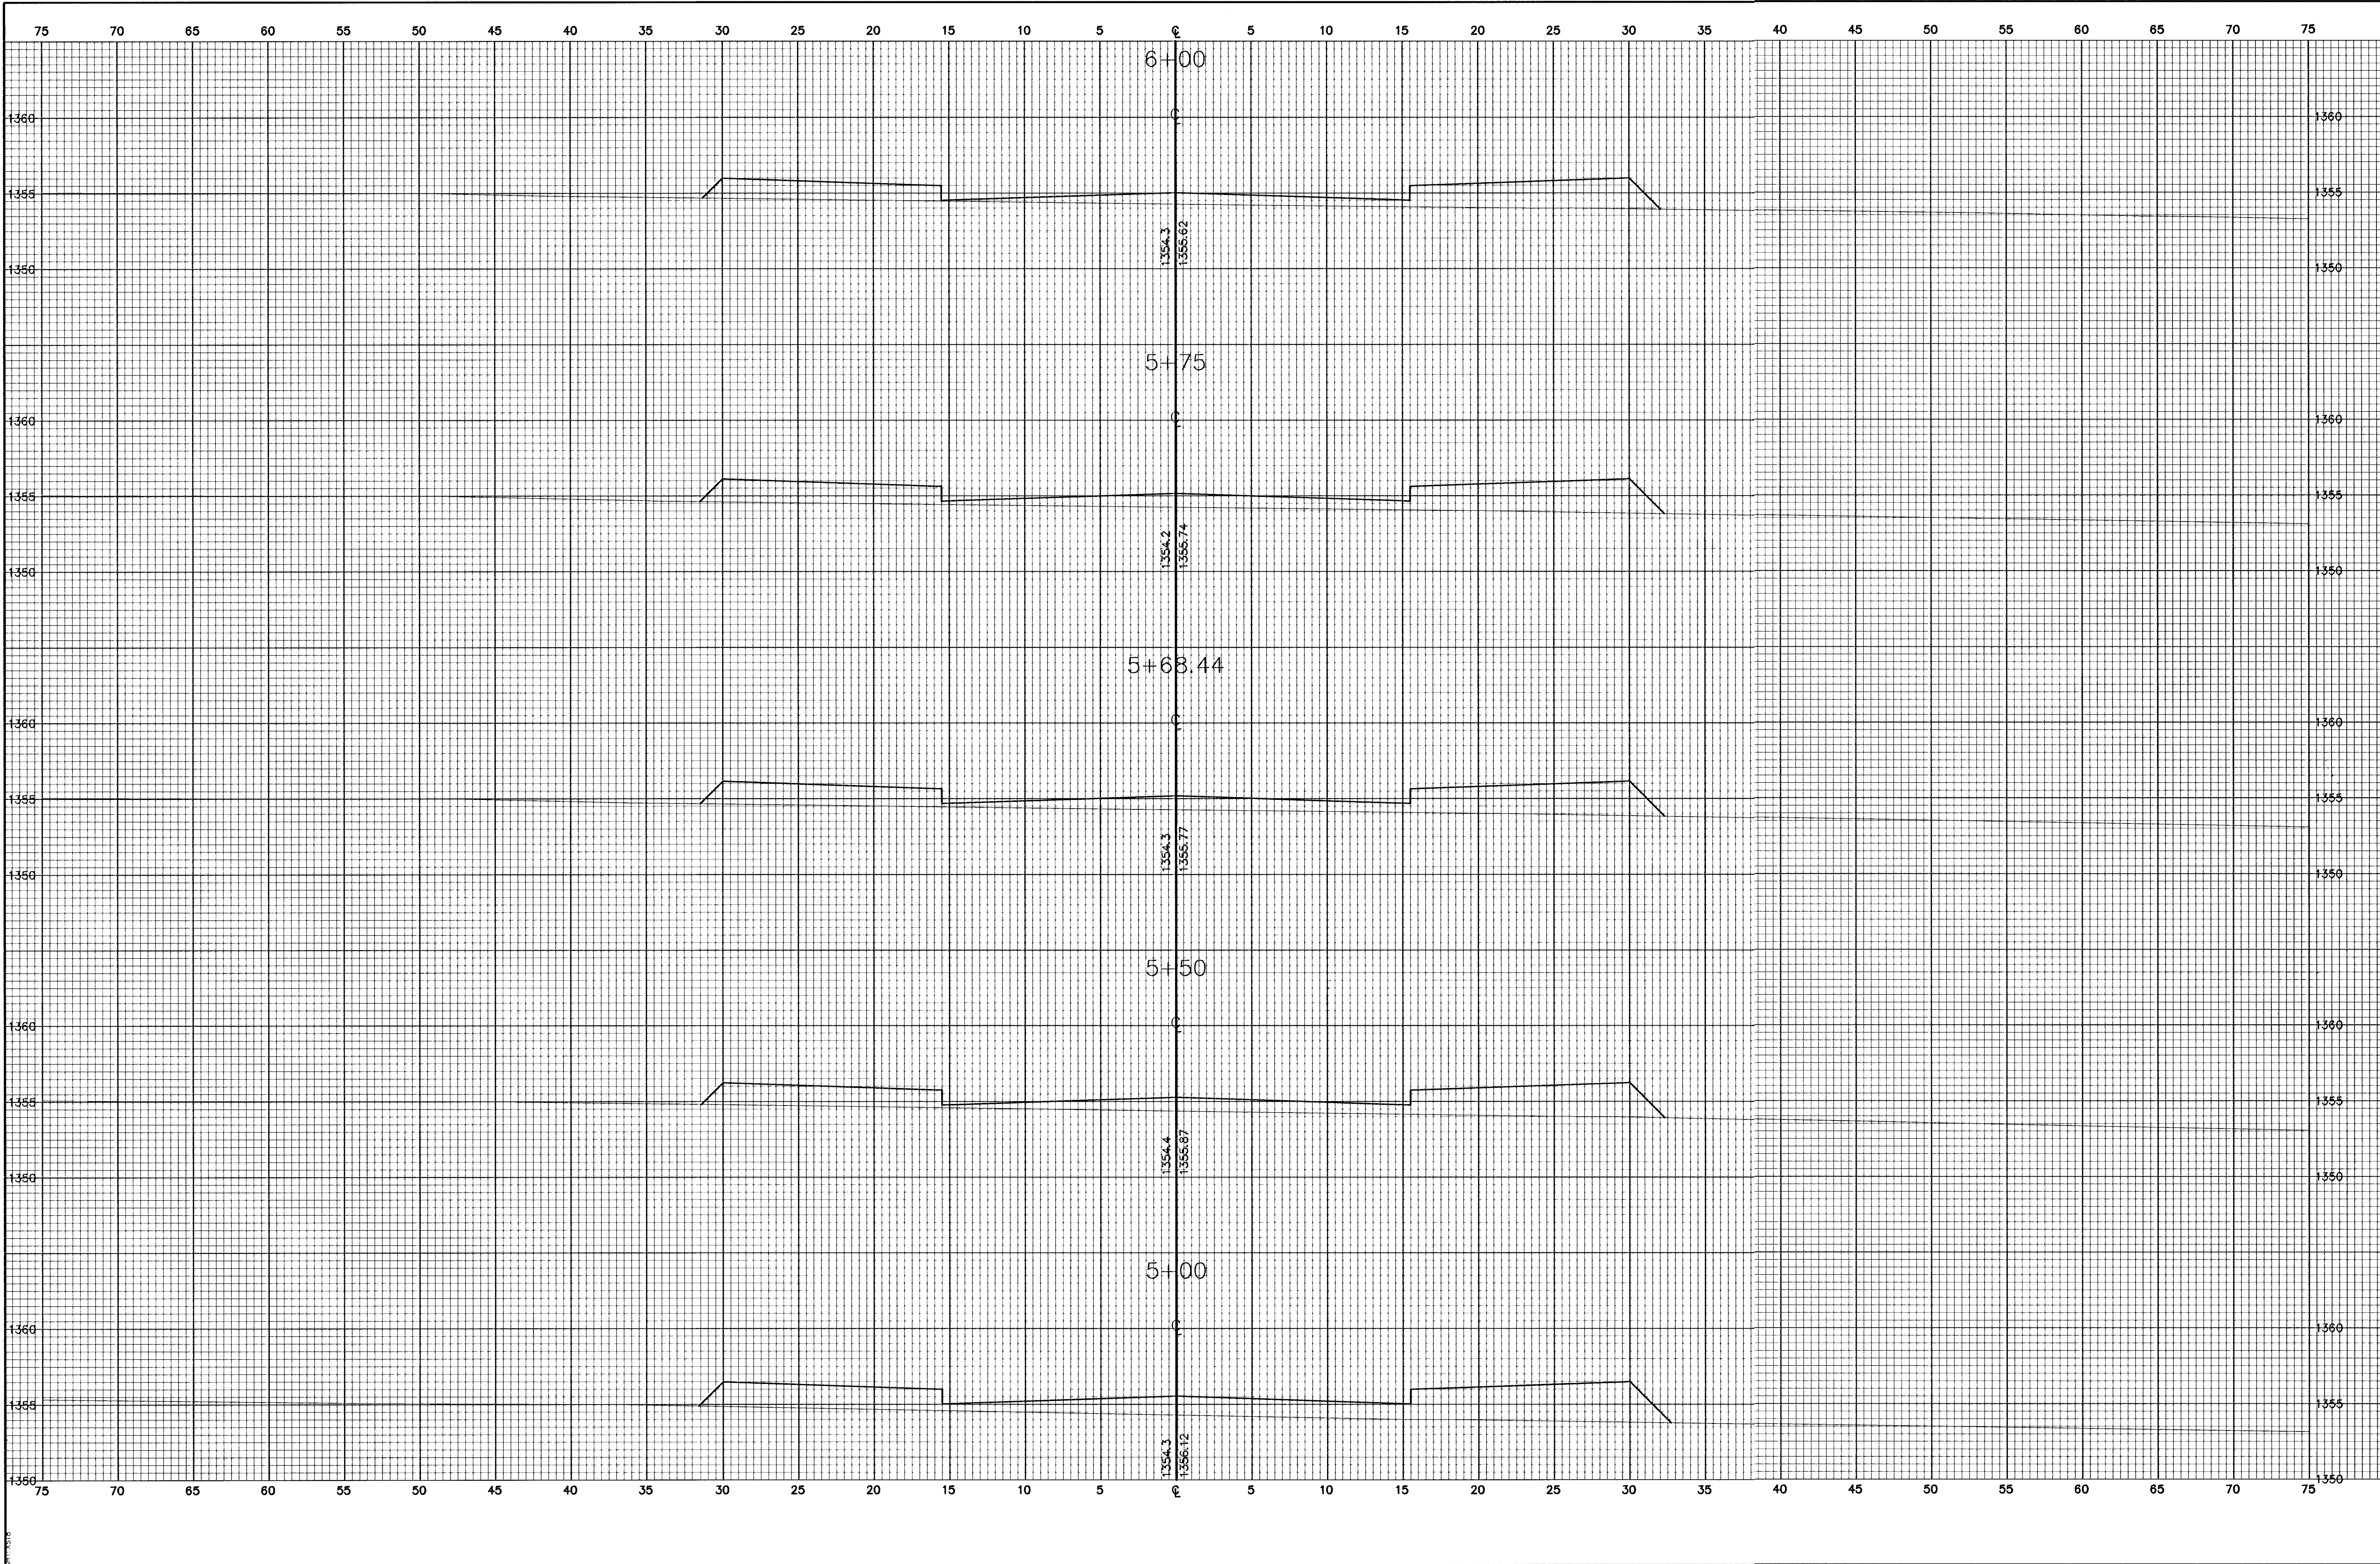

No.	Date	By	Approved	Revision
1				
2				
3				
4				

POE & ASSOCIATES OF KANSAS, INC.
CONSULTING ENGINEERS
5940 E. Central Suite 200
Phone 316685-4114 • FAX 316685-4444



CITY OF WICHITA, KANSAS
OSPREY CIRCLE
NEIL D. CABLE, P.E. - CITY ENGINEER
C.O.W. Project # 472-83687 O.C.A. # 765782

FALCON FALLS ADDITION
CROSS SECTIONS

FINAL

Designed By: J. Ubert/B. Kulla
Drawn By: B. Kulla
Poe Job No.: 1748A
Date: May 2003

Sheet
47 of 88