


C:\APPS\DOCP\748\sections.dwg Tue Jun 17 13:05:49 2003

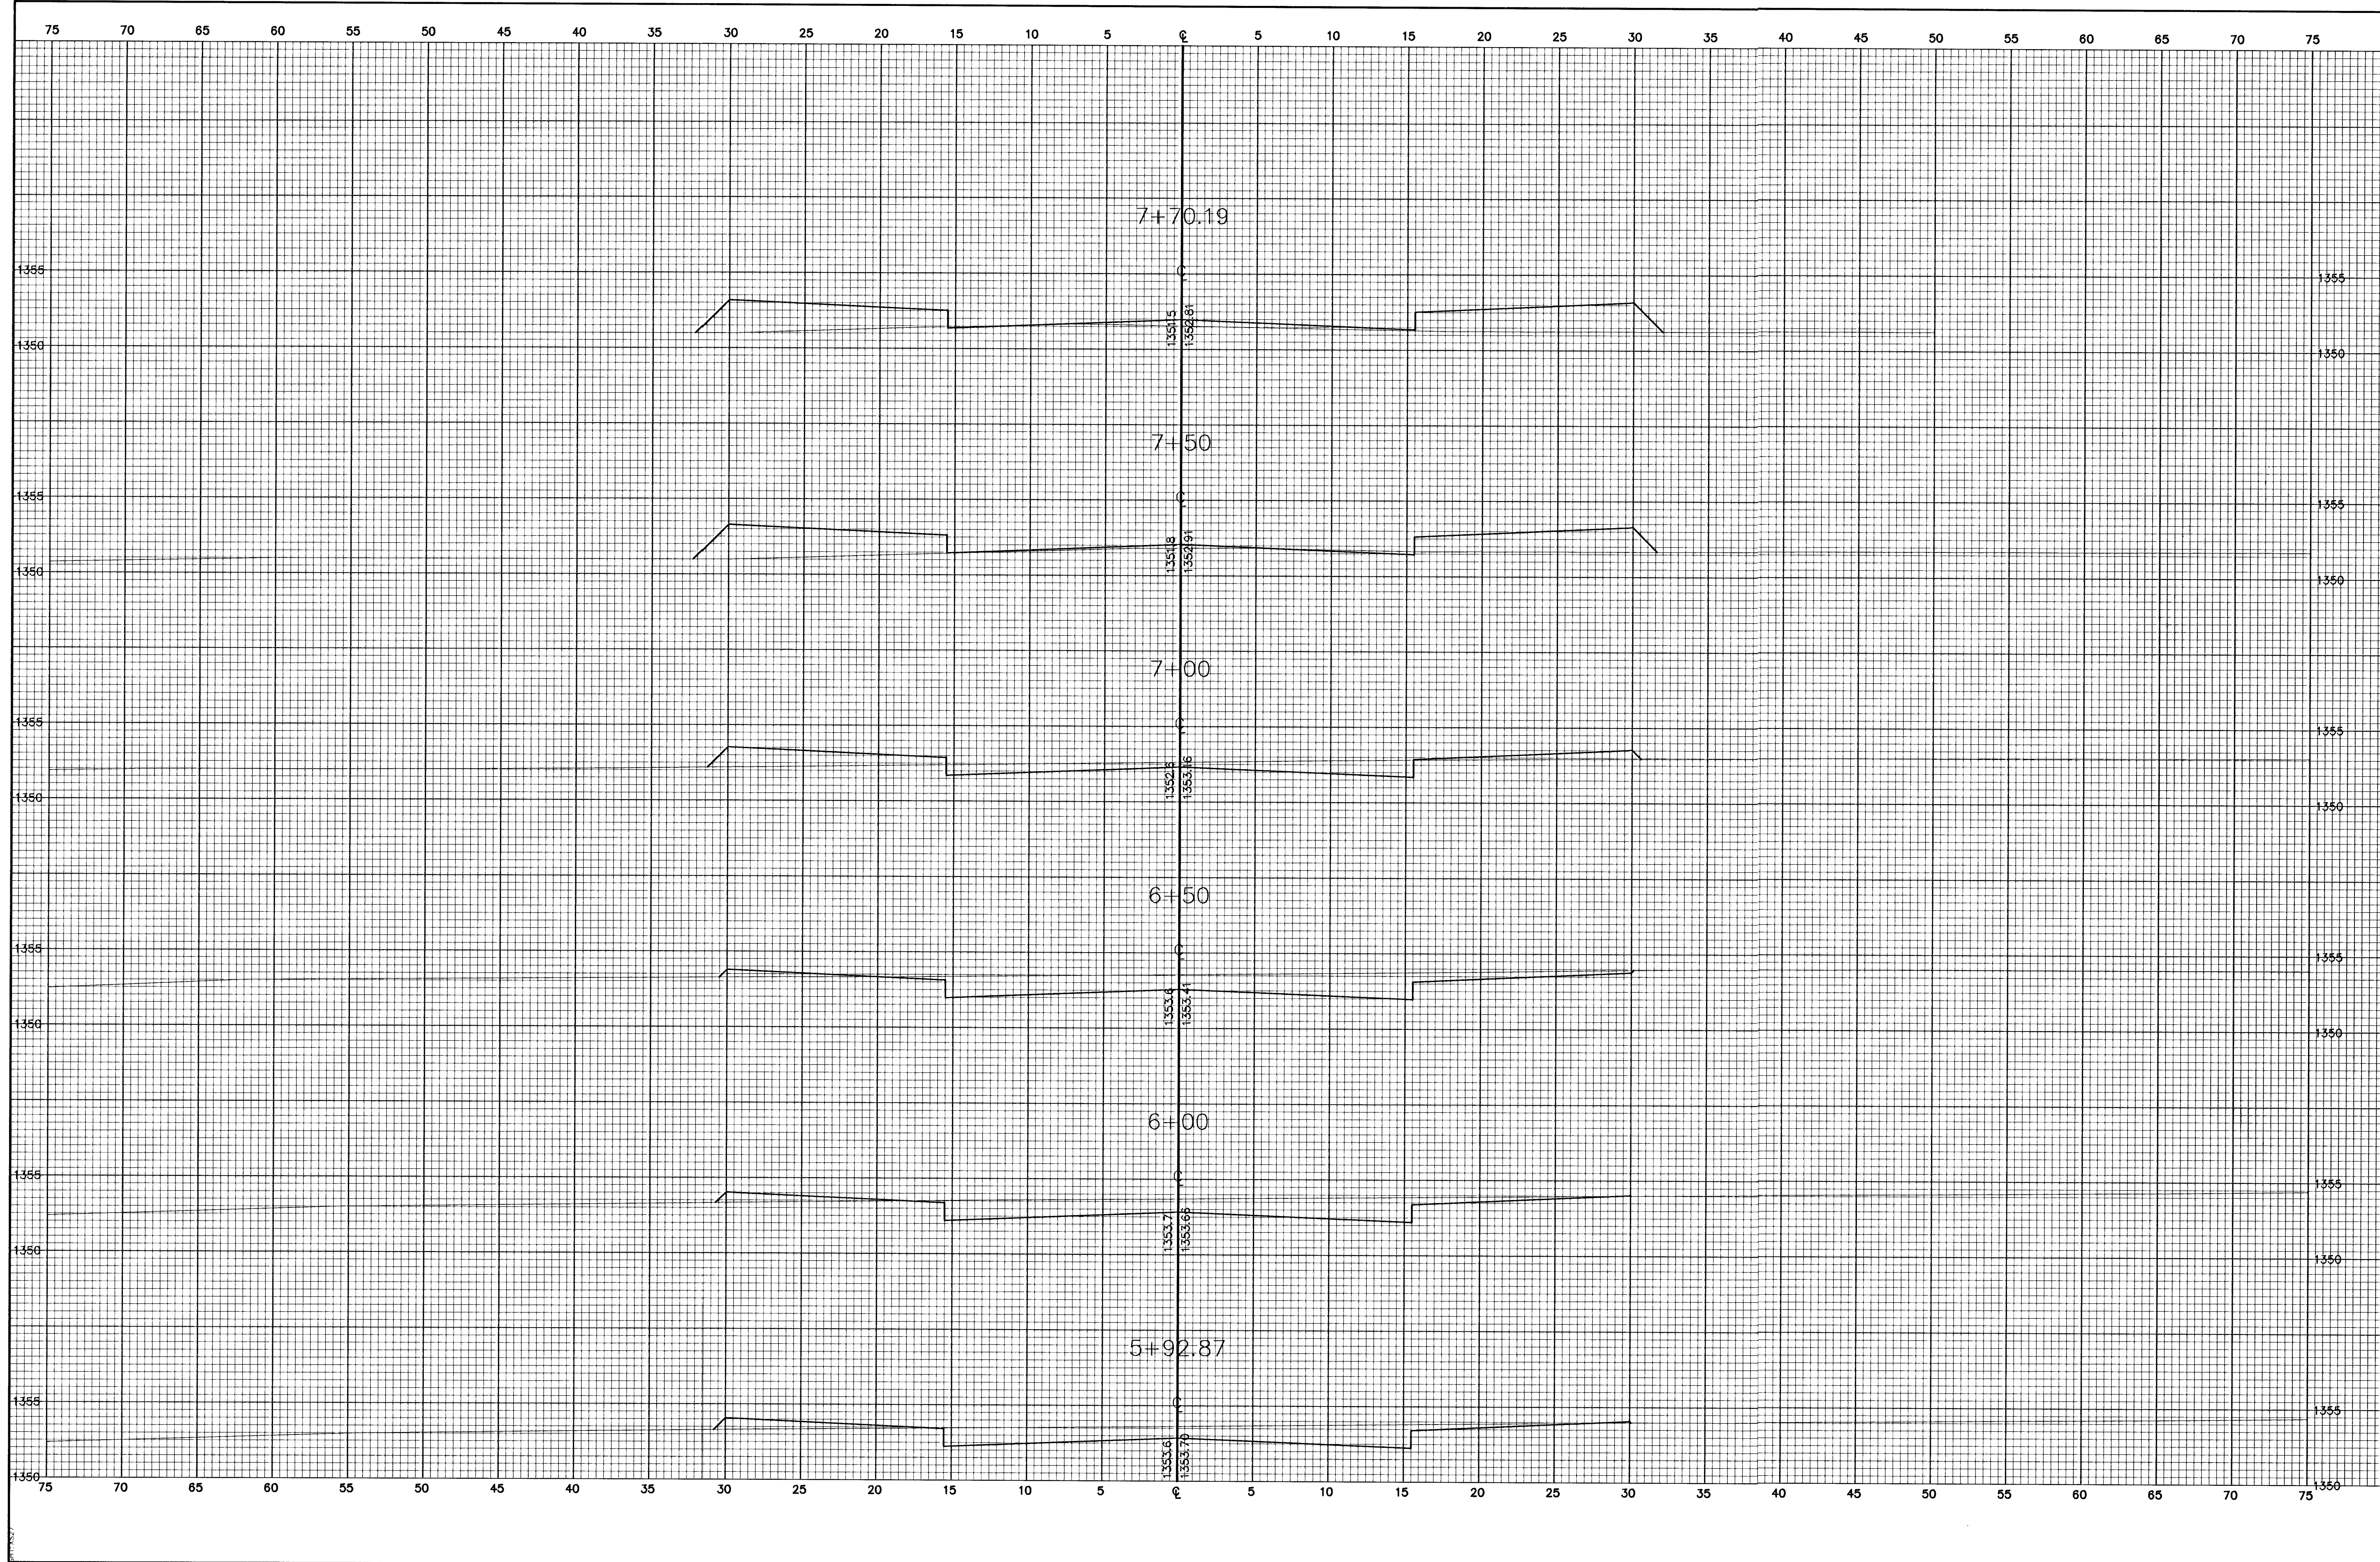

FINAL	Designed By: J. Ubert/B. Kulla	POE & ASSOCIATES OF KANSAS, INC. CONSULTING ENGINEERS 5940 E. Central, Suite 200 ■ Wichita, KS 67208-4242 Phone 316/685-4114 ■ FAX 316/685-4444	FALCON FALLS ADDITION CROSS SECTIONS LANEWAYS ORGLE CITY OF WICHITA, KANSAS NEIL D. CABLE, P.E. - CITY ENGINEER C.O.W. Project # 472-83687 O.C.A. # 765782
	Drawn By: B. Kulla		
Sheet	56 of 88		