


G:\APPS\DCAP\748\sections.dwg Tue Jun 17 13:06:50 2003

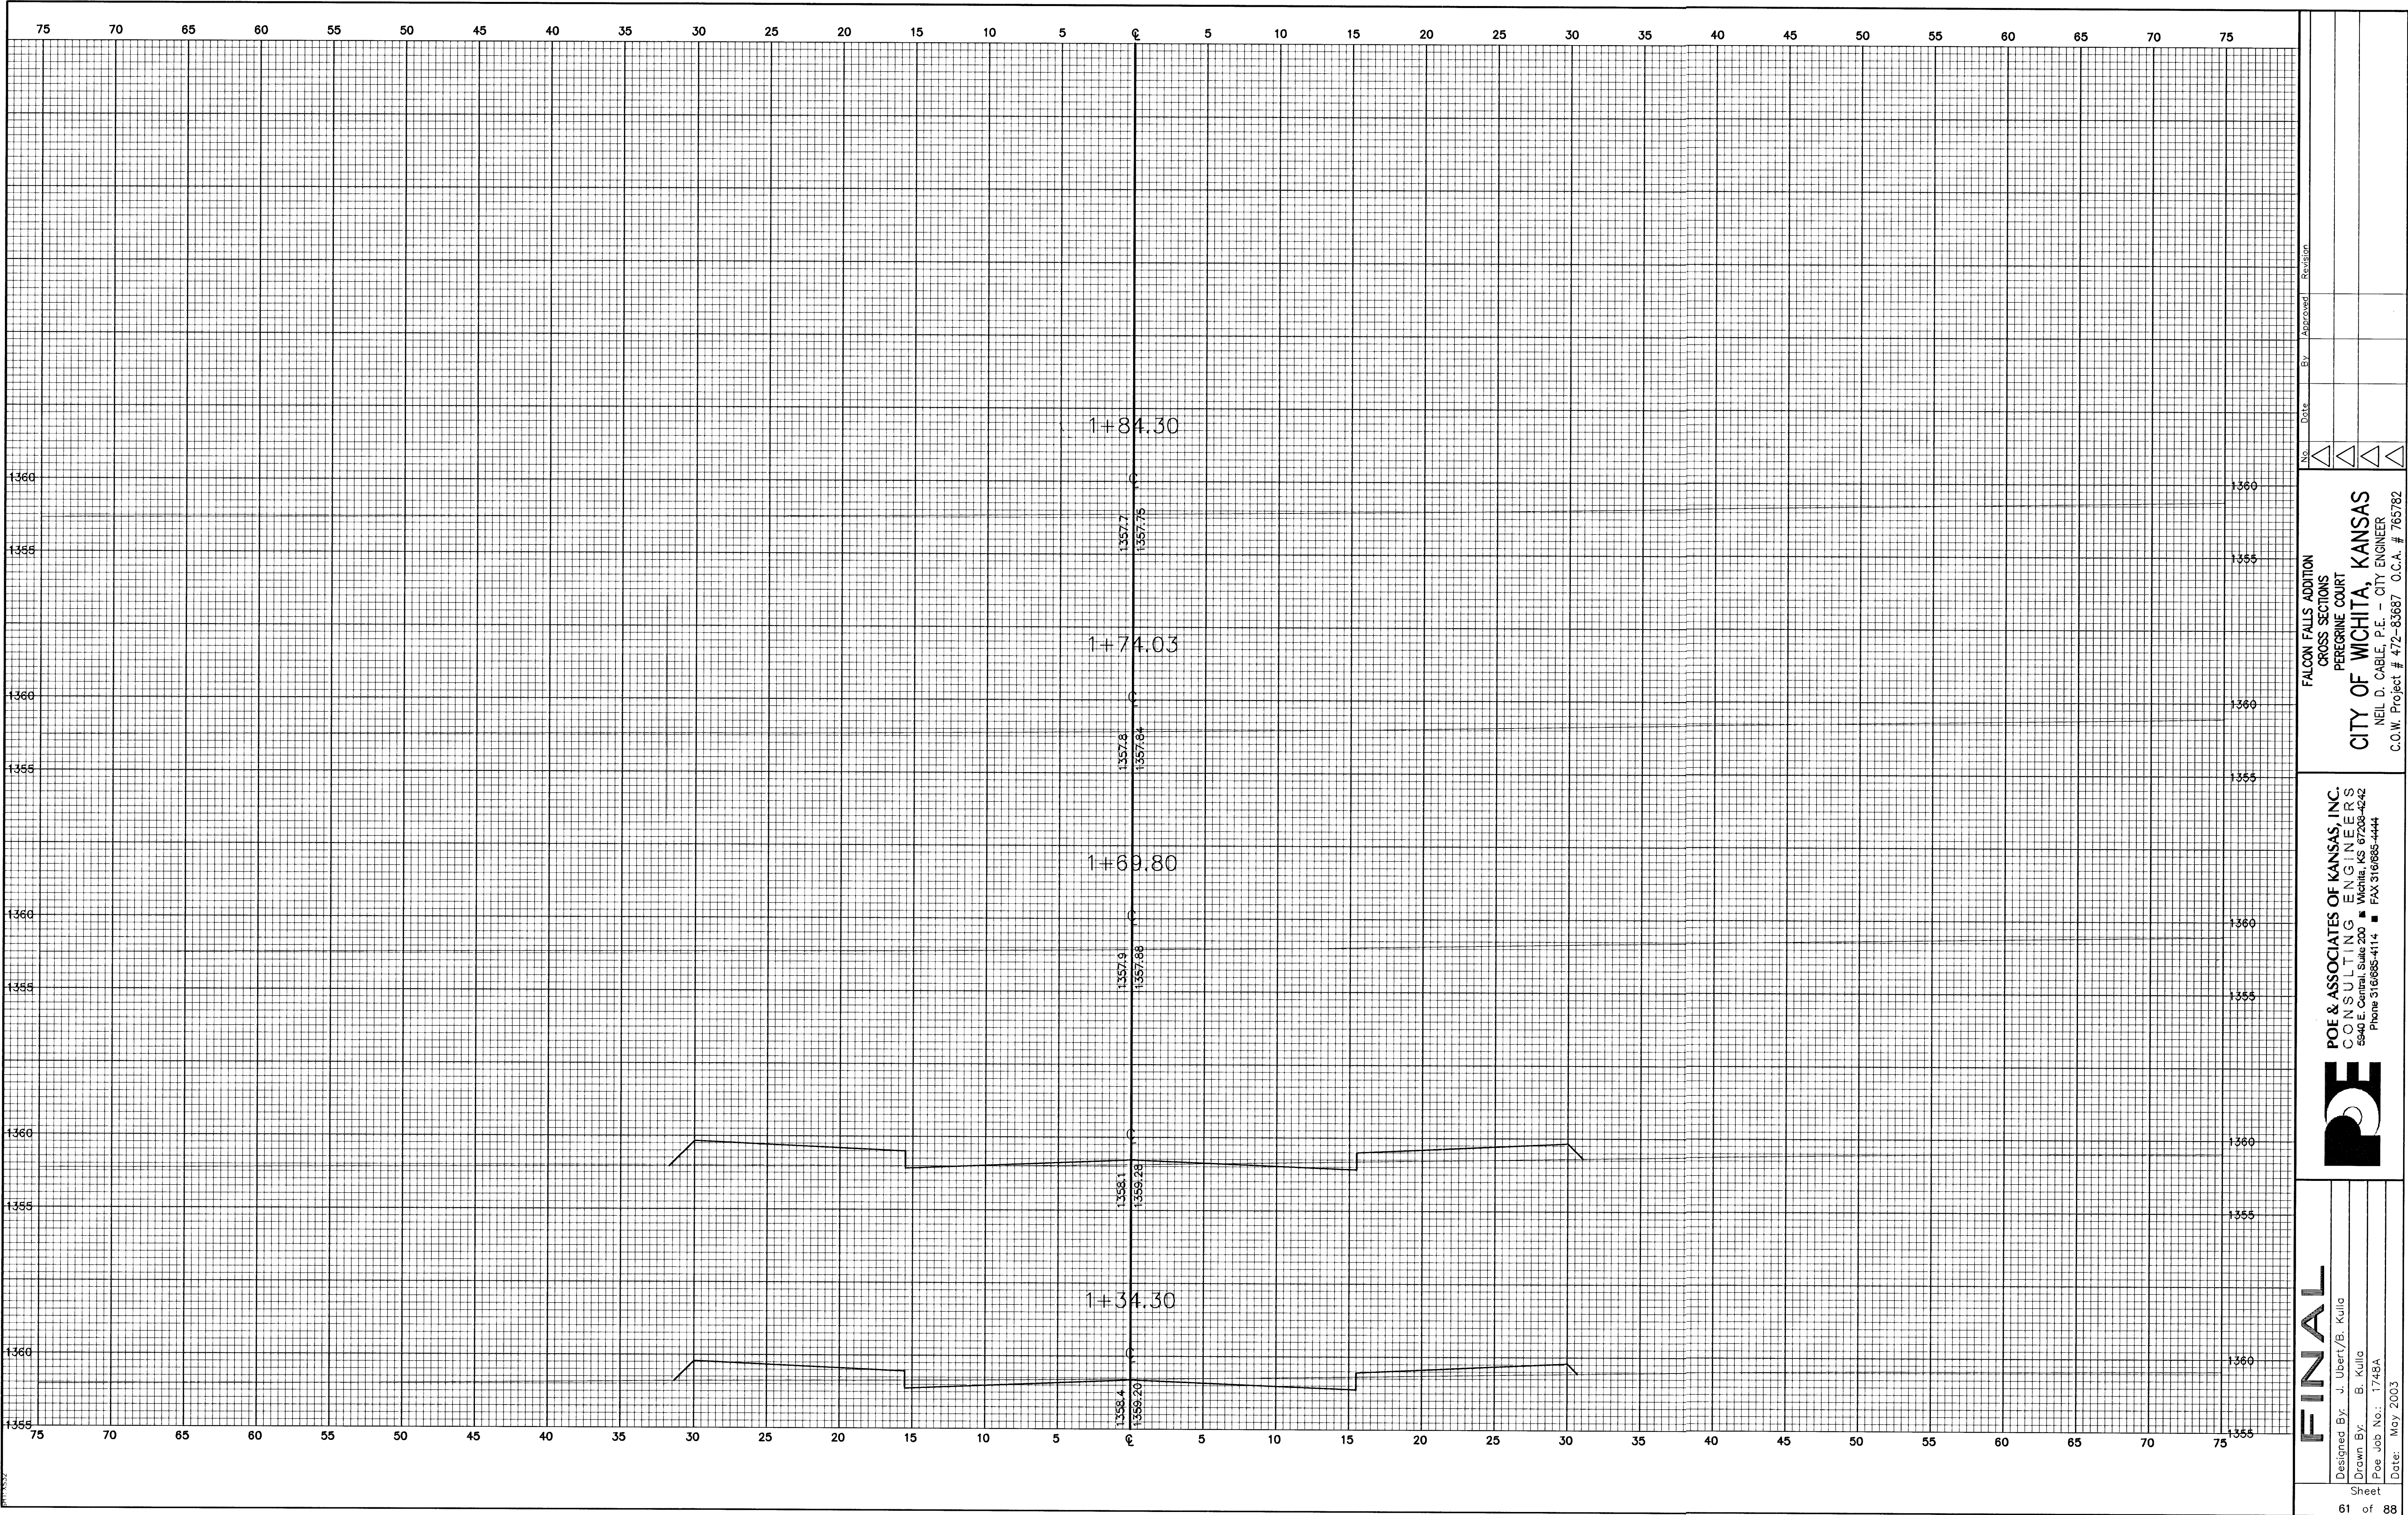

FINAL

Designed By: J. Ubert/B. Kulla
Drawn By: B. Kulla
Poe Job No.: 1748A
Date: May 2003

POE & ASSOCIATES OF KANSAS, INC.
CONSULTING ENGINEERS
5940 E. Central, Suite 200
Wichita, KS 67208-4242
Phone 316/685-4114 FAX 316/685-4444



CITY OF WICHITA, KANSAS
NEIL D. CABLE, P.E. - CITY ENGINEER
C.O.W. Project # 472-83687 O.C.A. # 765782

FALCON FALLS ADDITION
CROSS SECTIONS
PEREGRINE COURT

No. Date By Approved Revision

△
△
△
△
△