


6: \\APP5\DATA\1748\sections.dwg Tue Jun 17 13:14:37 2003

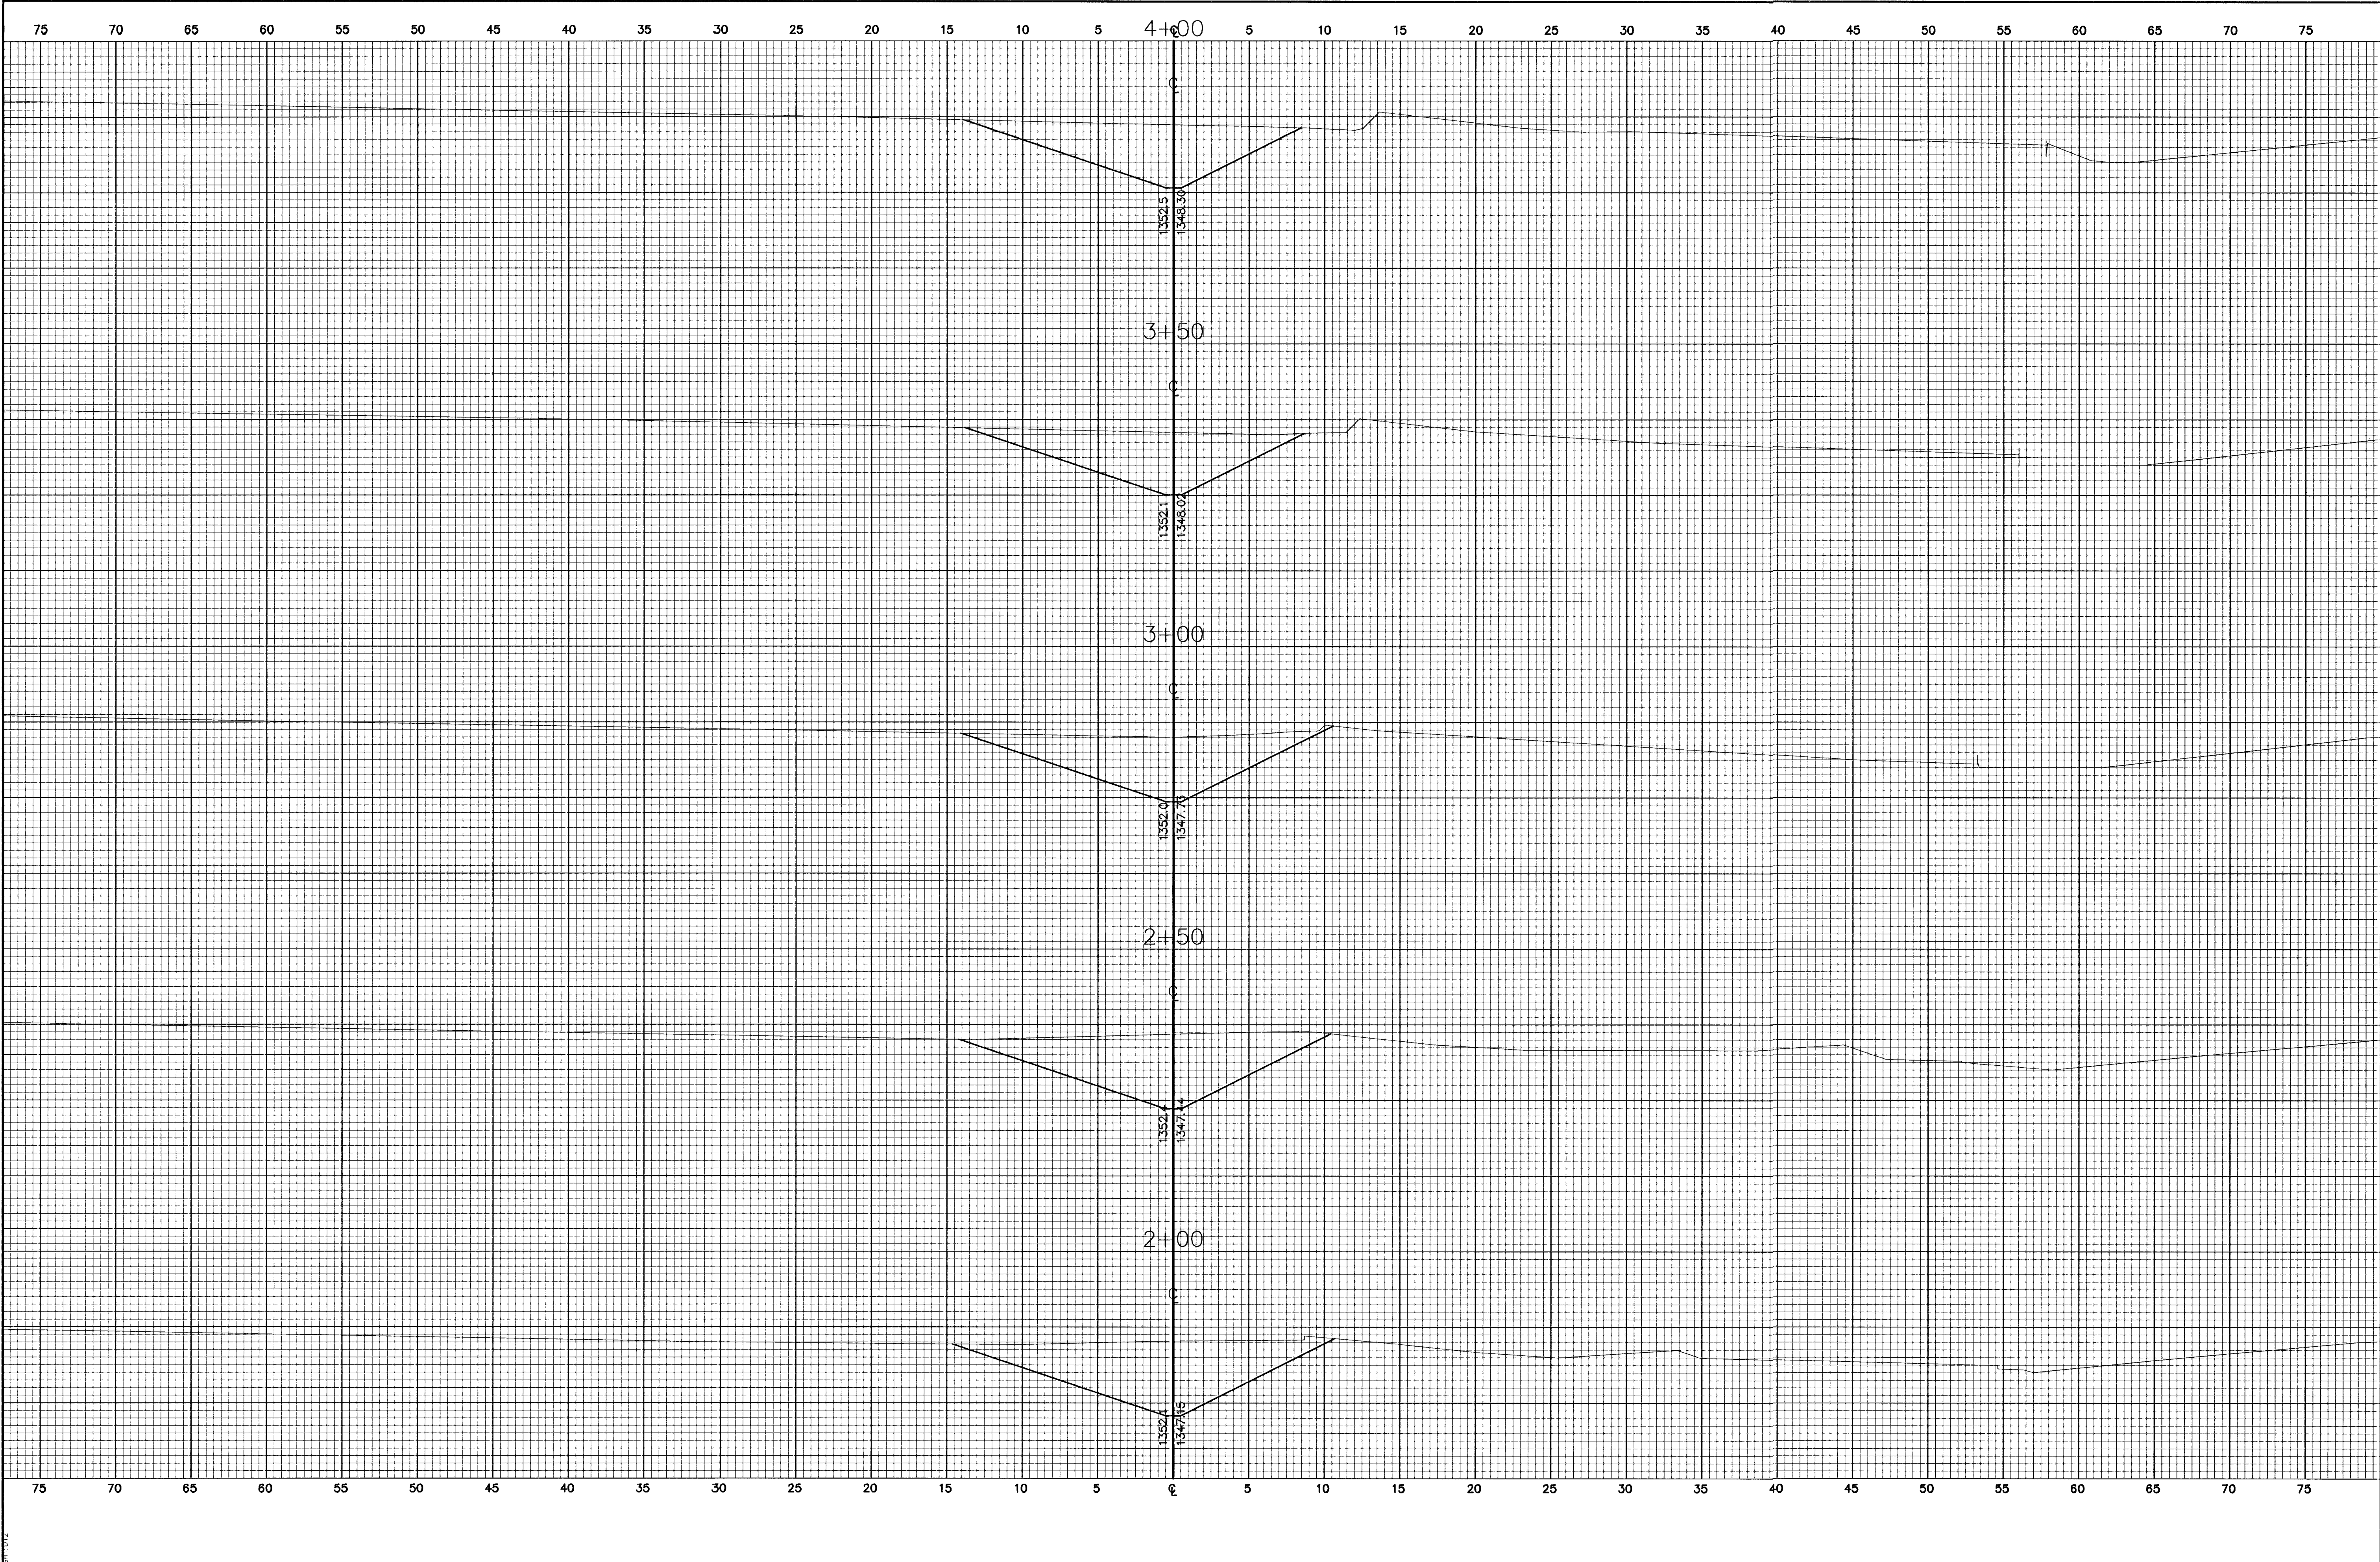

FINAL	Designed By: J. Ubert/B. Kulla		No.	Date	By	Approved	Revision
	Drawn By: B. Kulla						
Poe & Associates of Kansas, Inc. CONSULTING ENGINEERS 6940 E. Central, Suite 200 ■ Wichita, KS 67208-4242 Phone 316/685-4114 ■ FAX 316/685-4444		FALCON FALLS ADDITION CROSS SECTIONS DITCH NO. 1 CITY OF WICHITA, KANSAS NEIL D. CABLE, P.E. - CITY ENGINEER C.O.W. Project # 472-83687 O.C.A. # 765782					
Poe Job No.: 1748A		Date: May 2003					
Sheet		63 of 88					