



18+00

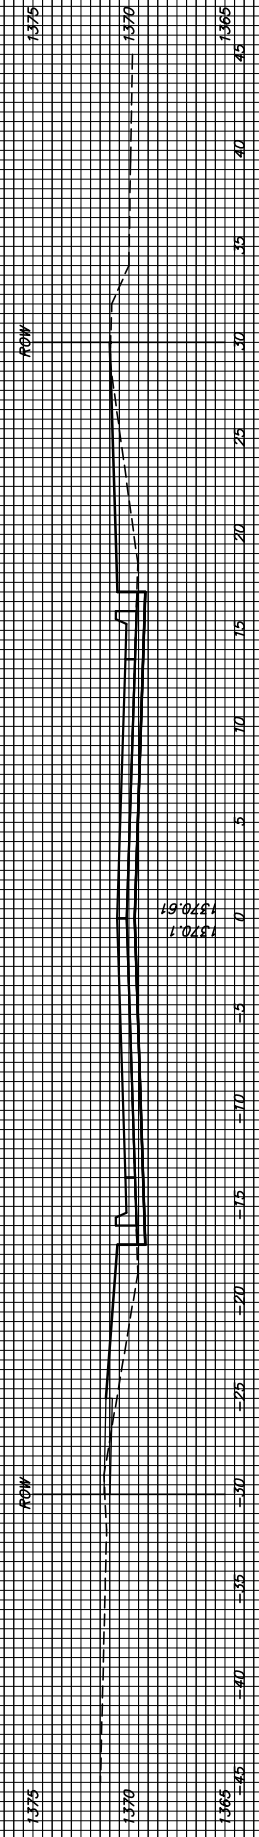


17+50

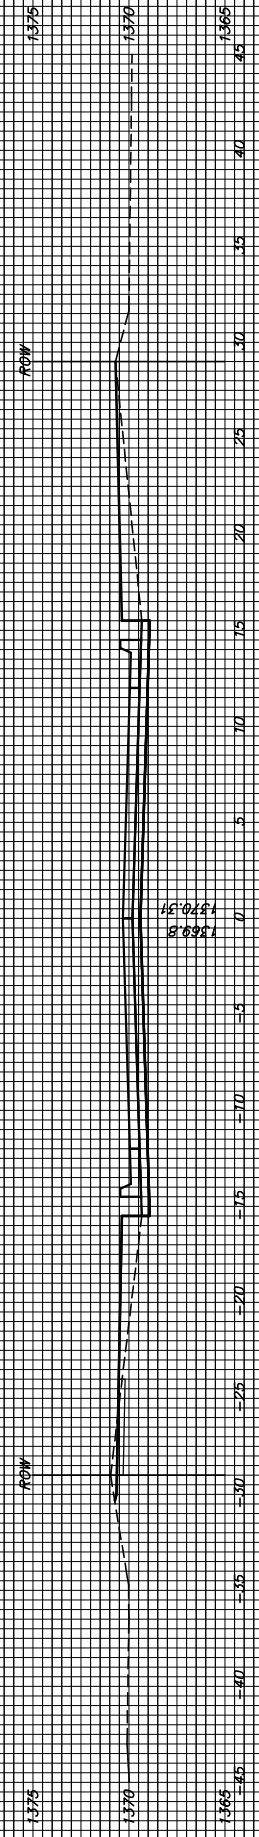


17+27.75




17+00

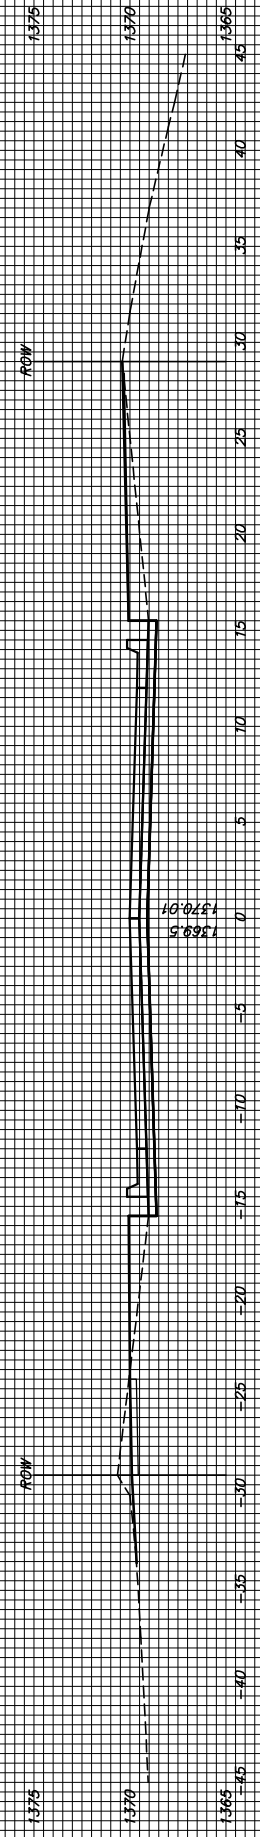

16+50

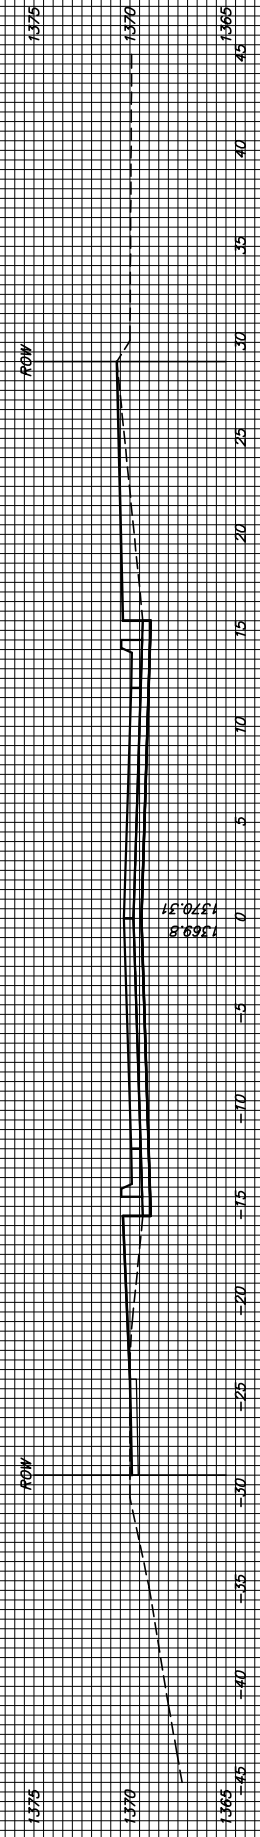

16+00

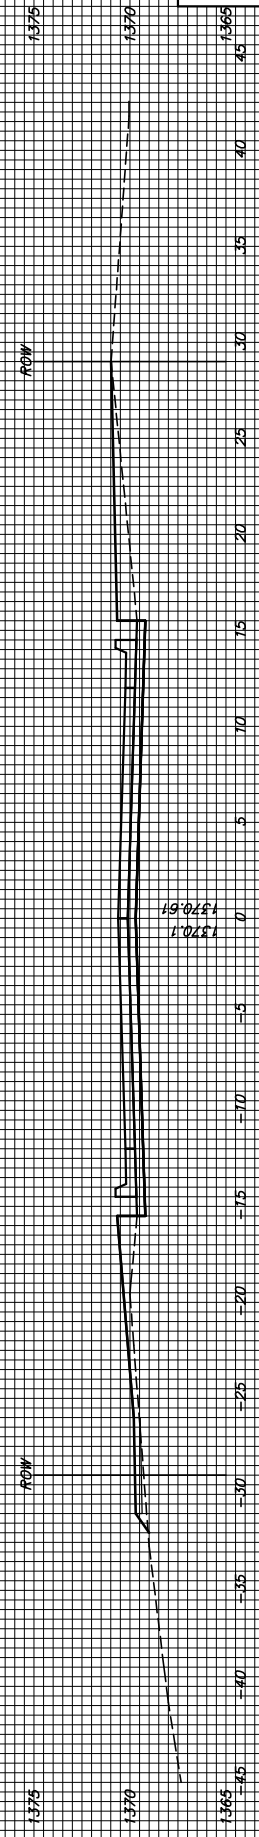

FLUTTER LANE