




34+51.06

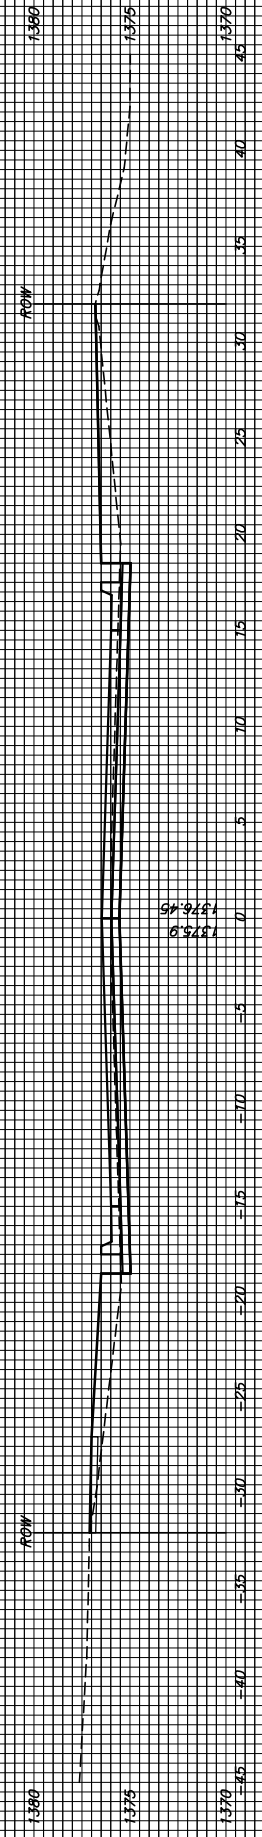


34+00

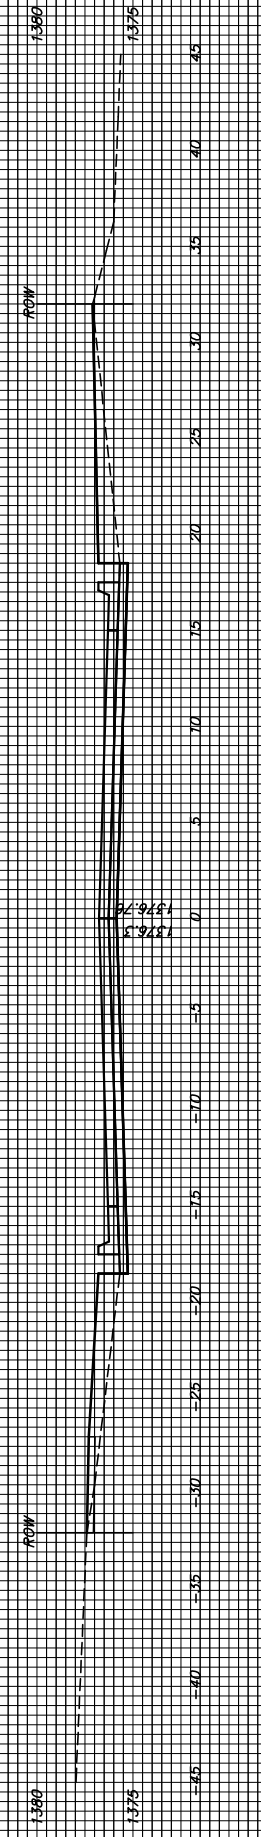


33+50

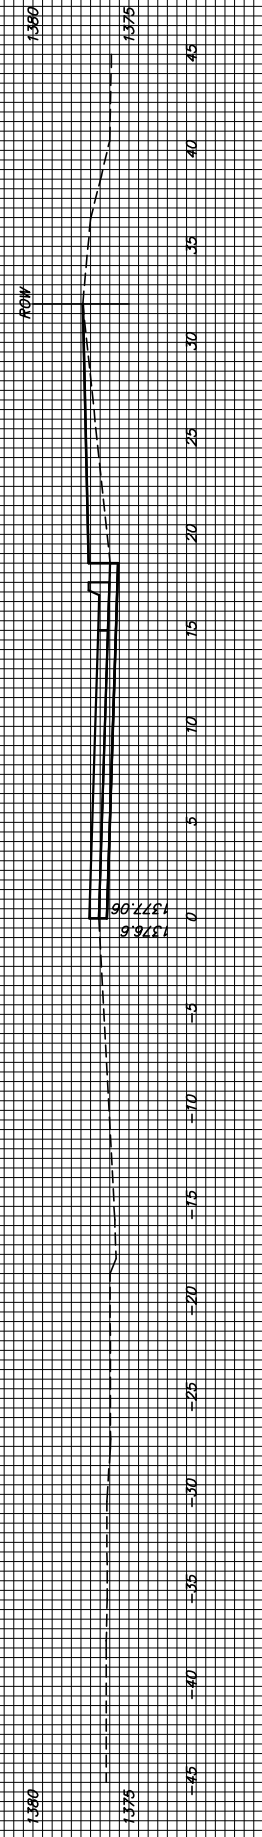


33+00

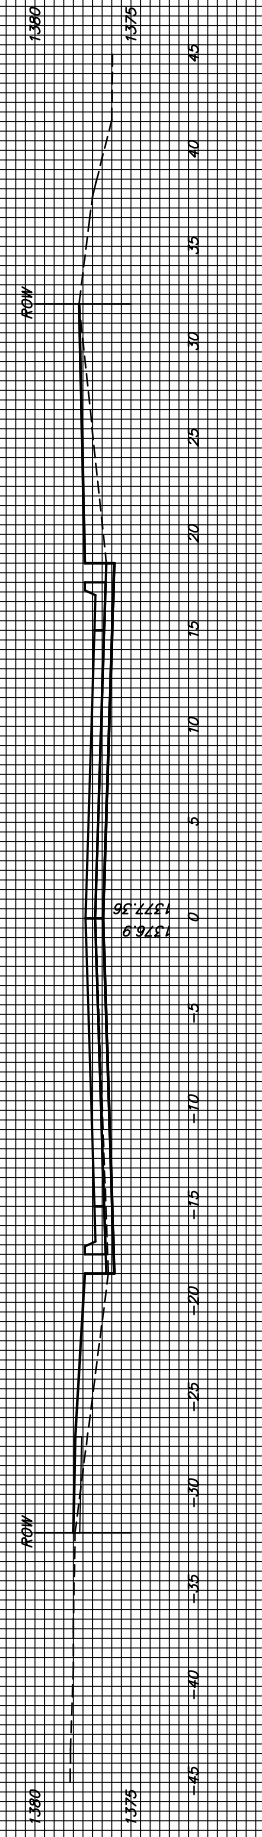


32+50

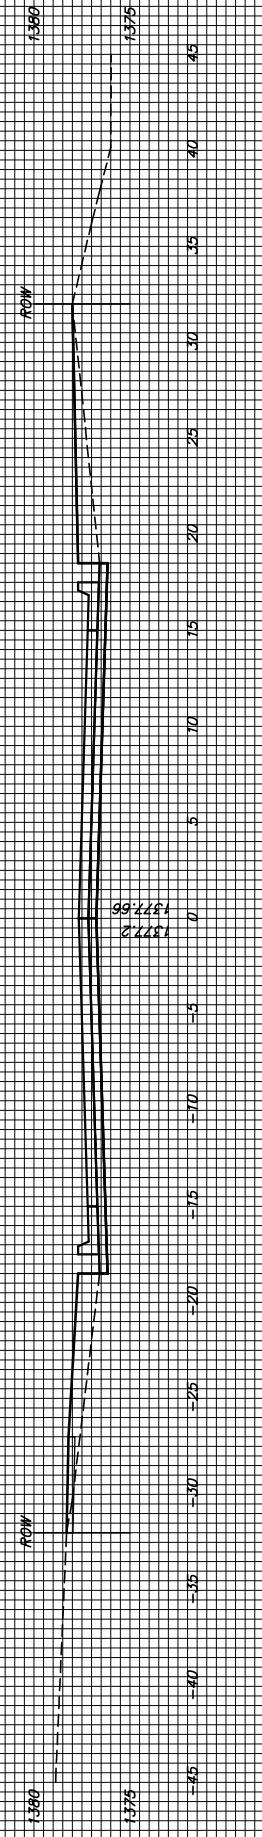

32+00

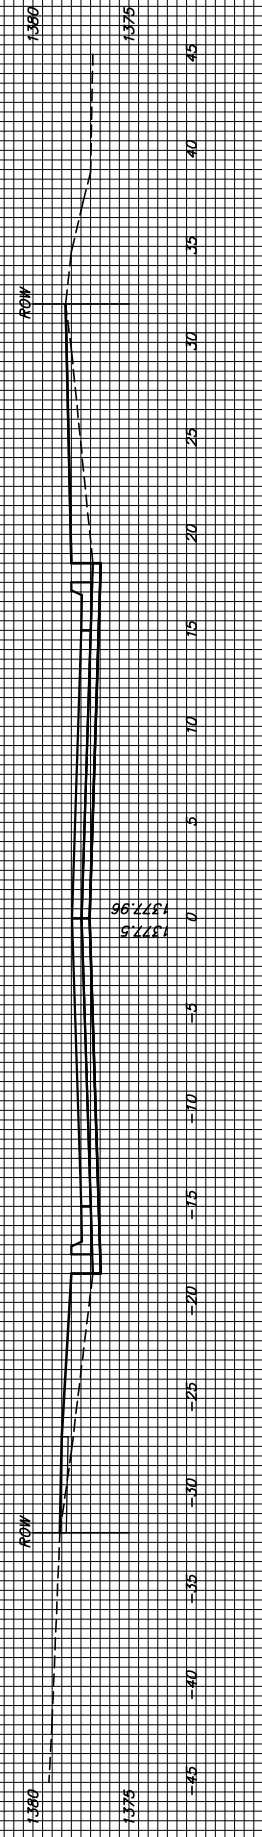

31+50

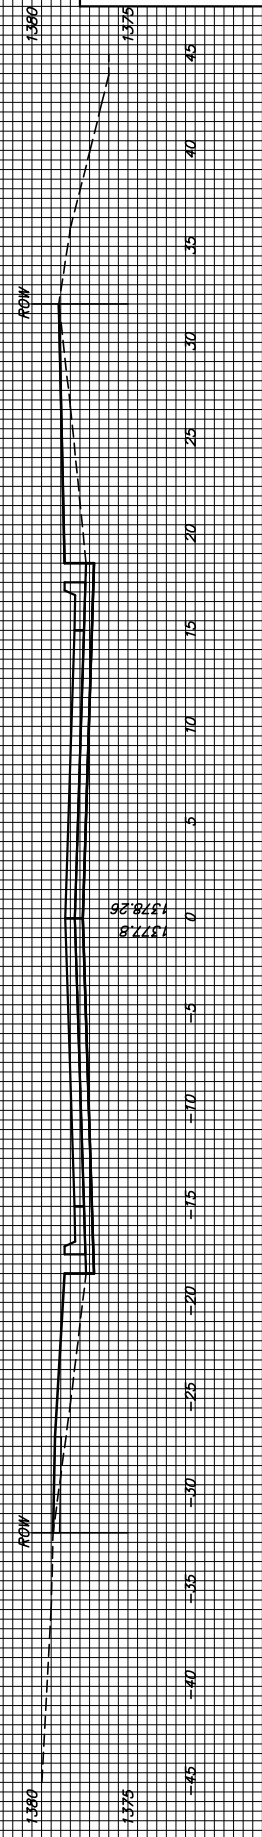

24th STREET