




24+50

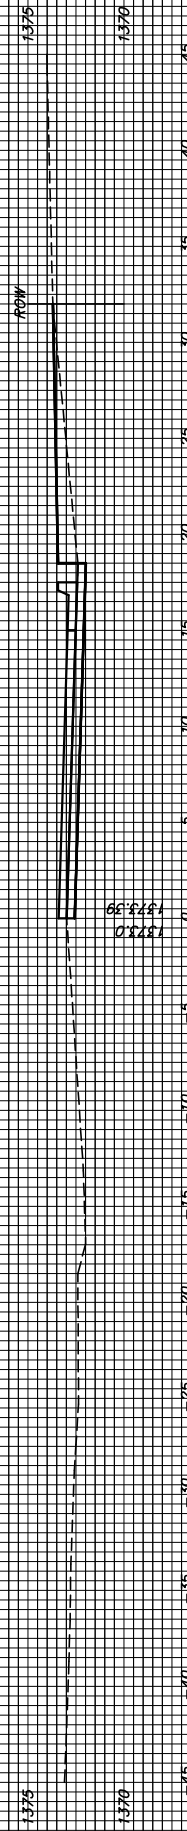


23+97.22

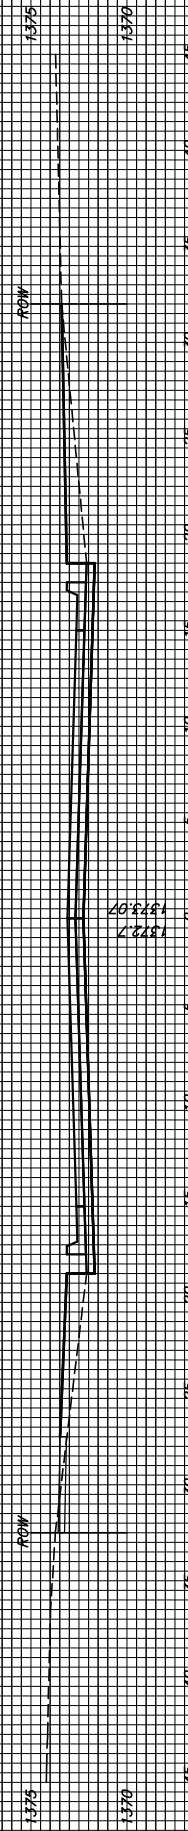


23+50

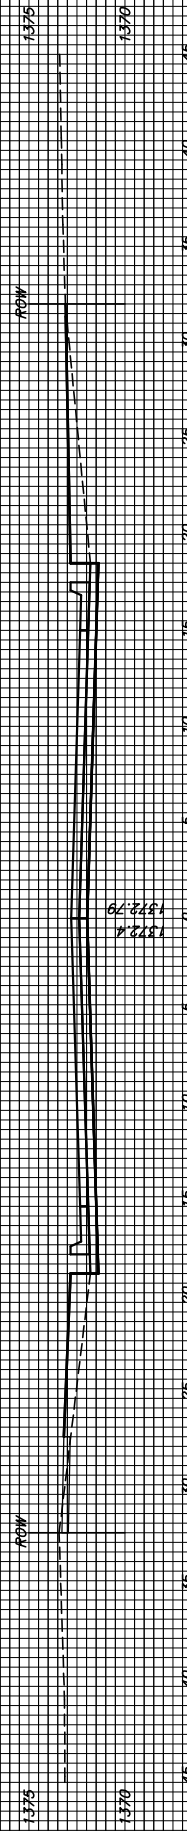


23+00

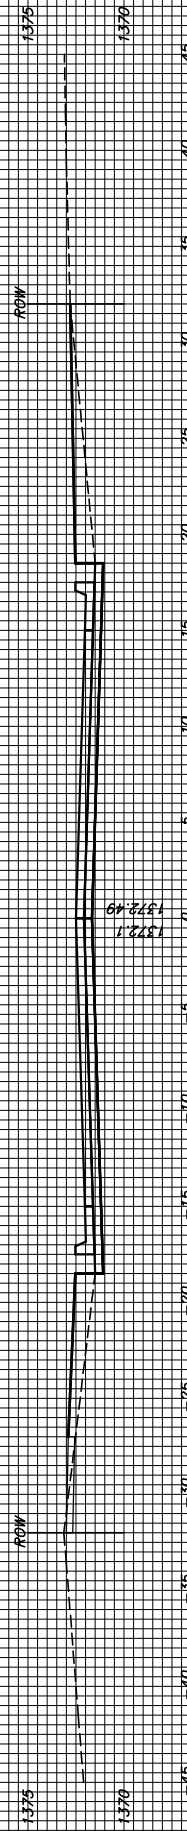


22+50

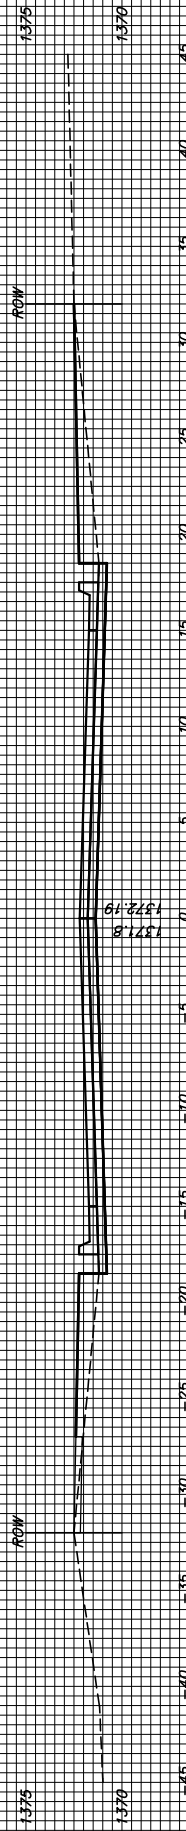

22+00

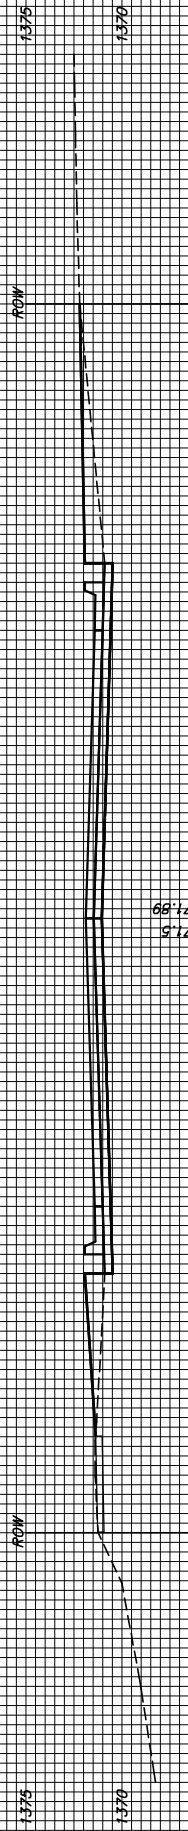

21+50

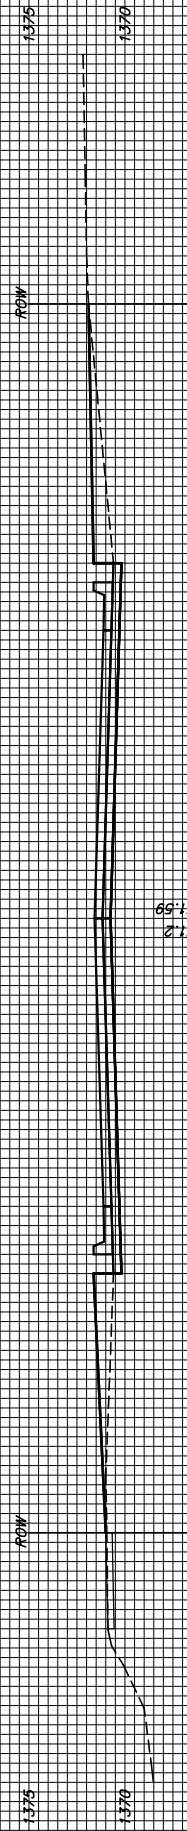

CAMDEN CHASE