




30+50

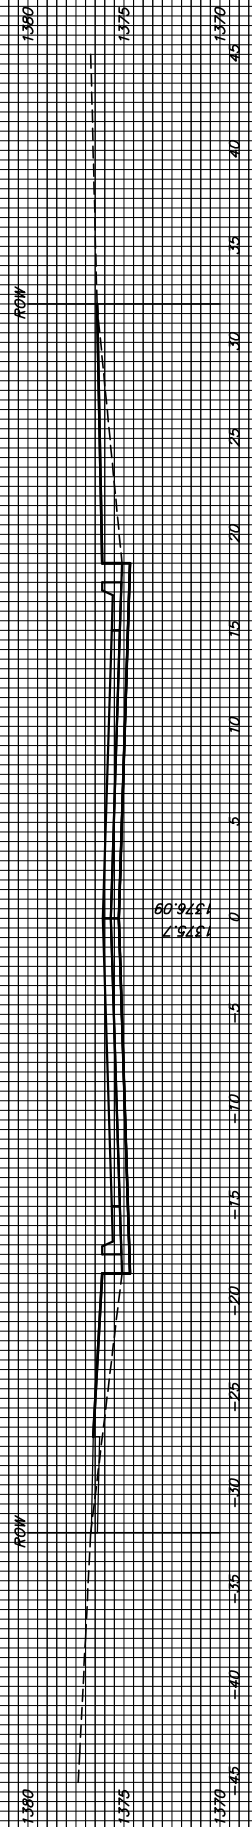


30+00

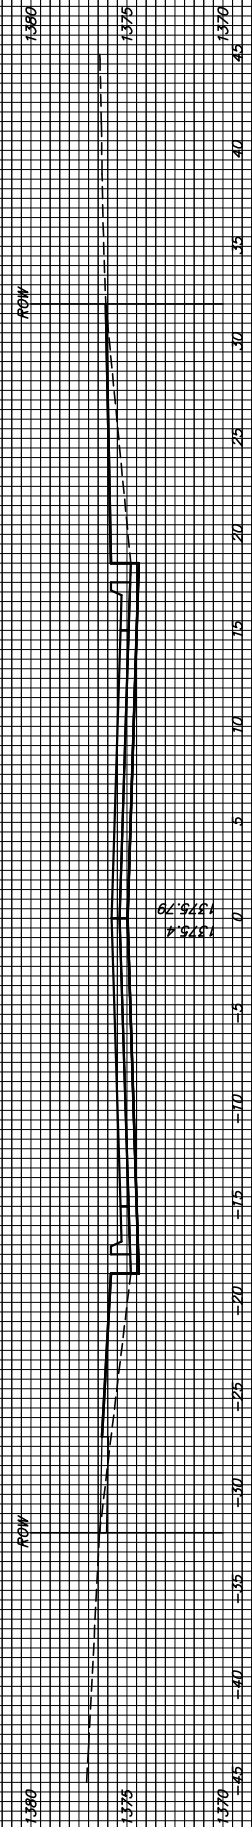


29+50

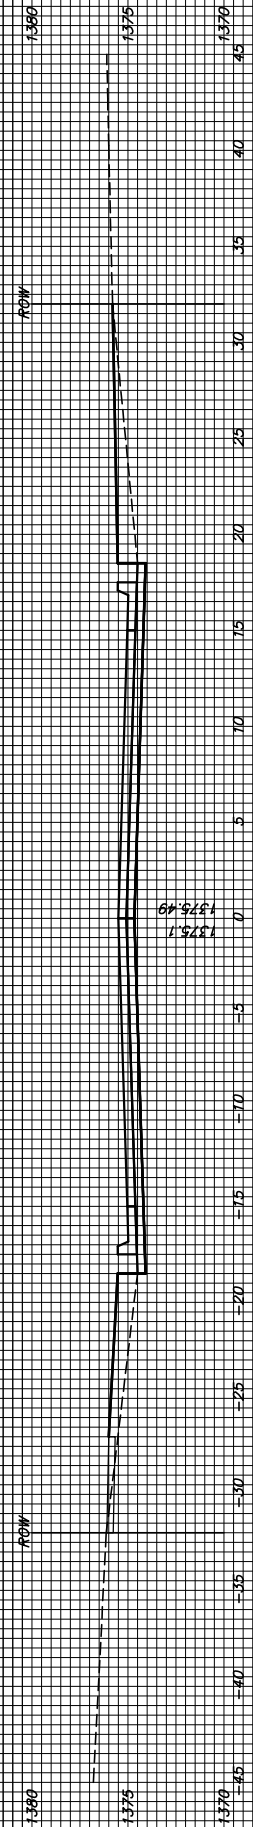


29+00

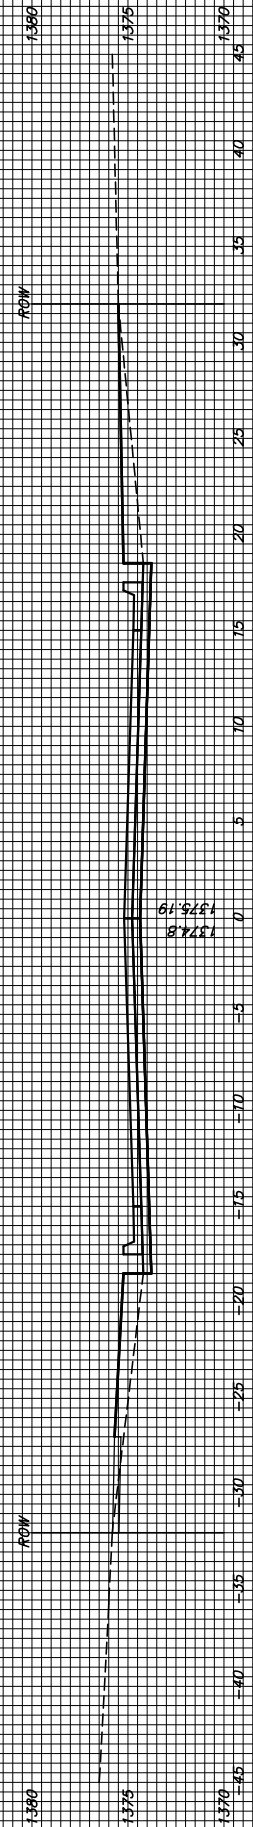

28+50

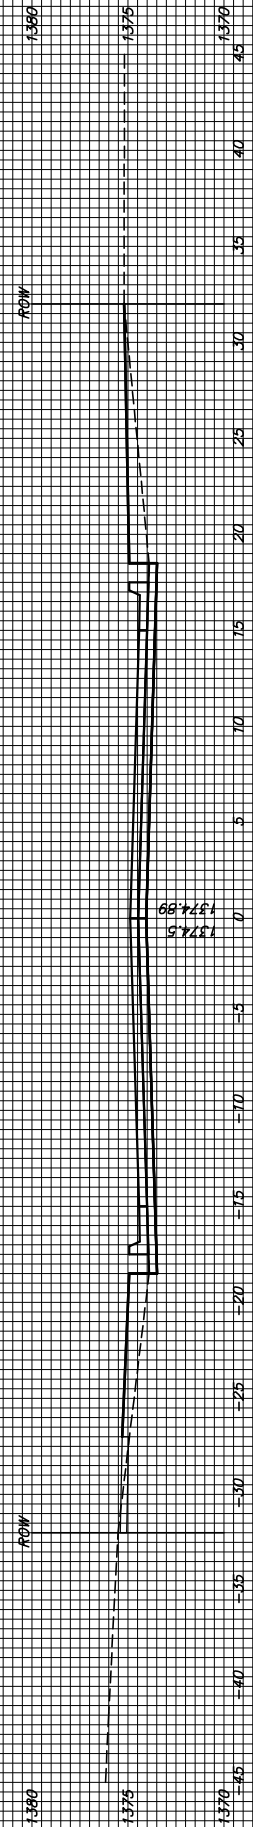

28+00

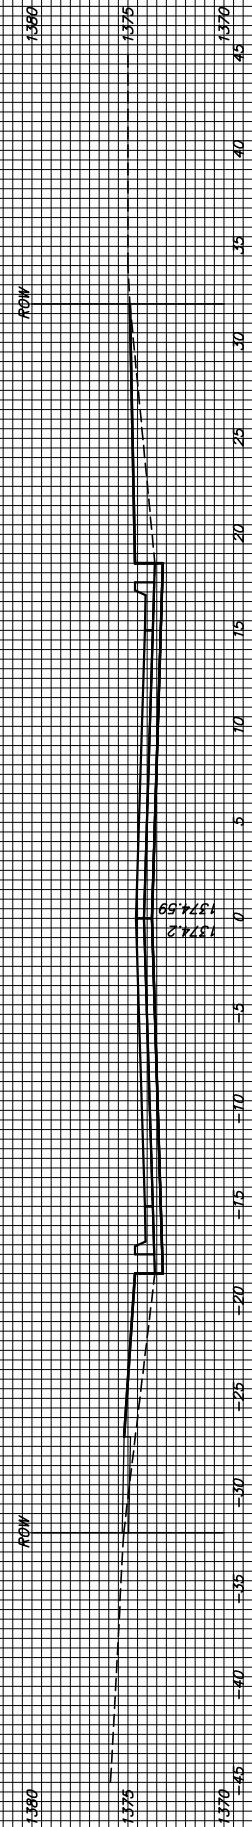

CHELMSFORD