


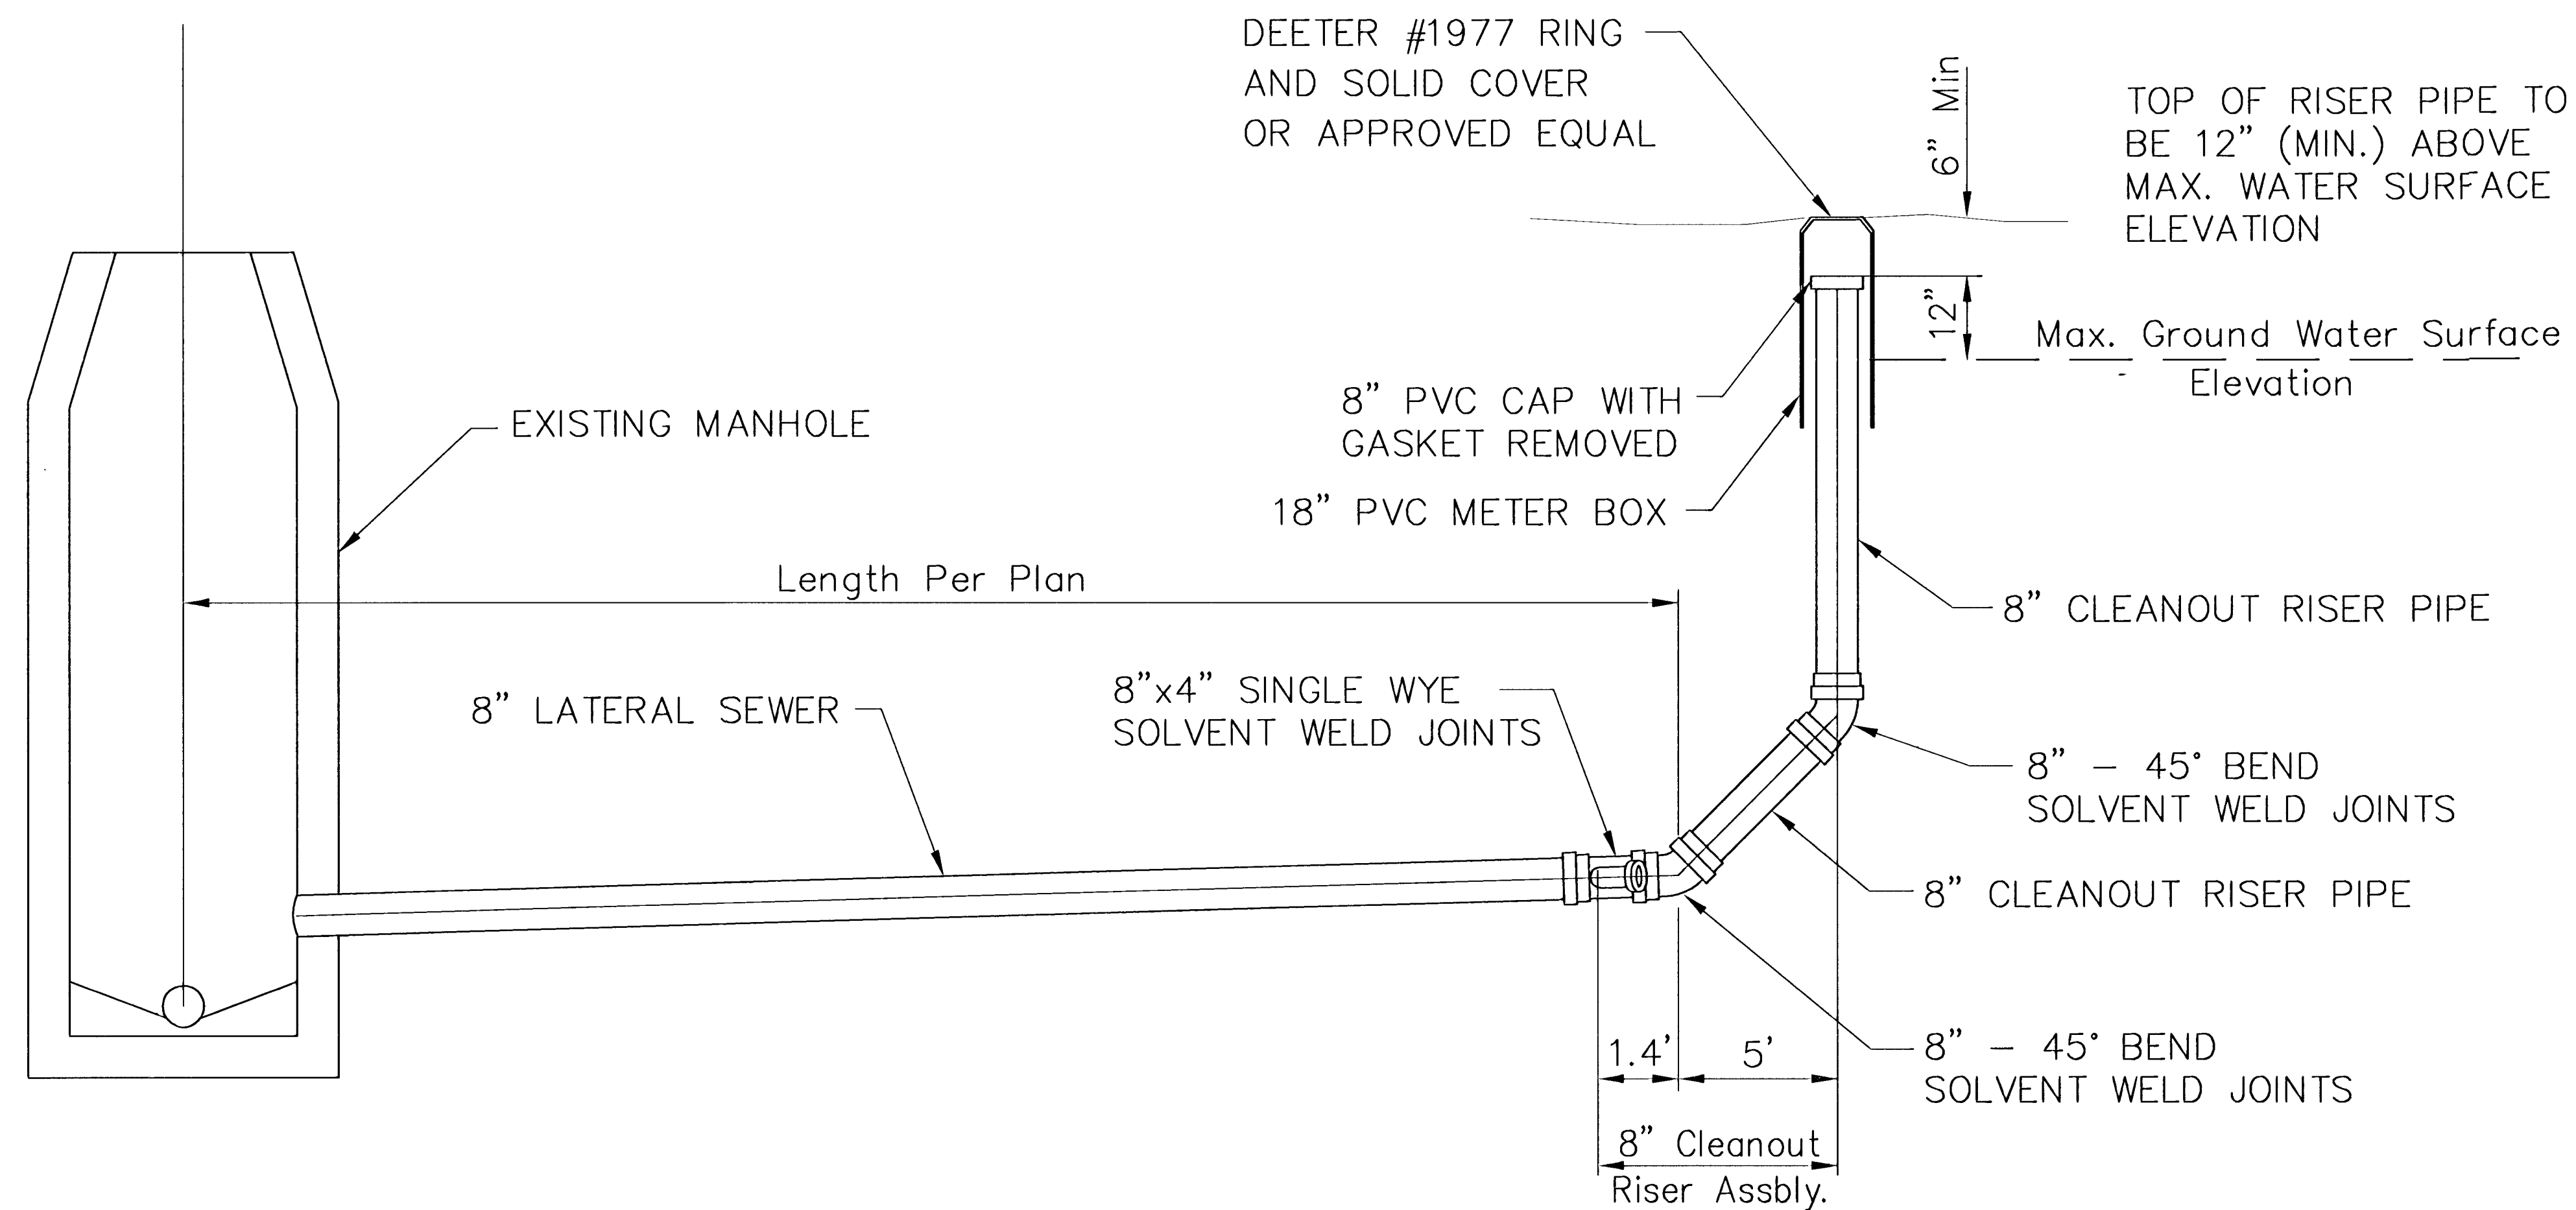

"Cleanout" shall be paid for at the contract unit price per each, which price shall be full compensation for all pipe, fittings, marking tape, ring & solid cover, meter box, and any other incidentals required to complete the work.


FINAL

Designed By: T. Austin

Drawn By: S. Schmidt

Poe Job No.: 821\Oak Cliff\base-ss-rev.dwg

Date: 08/30/2006

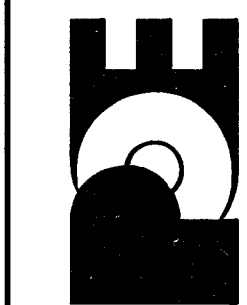

POE & ASSOCIATES, INC.
CONSULTING ENGINEERS
5940 E. Central, Suite 200 ■ Wichita, KS 67208-4242
Phone 316/685-4114 ■ FAX 316/685-4444

OAK CLIFF ESTATES 6TH ADDITION
SANITARY SEWER IMPROVEMENTS
8" CLEANOUT DETAILS
CITY OF WICHITA, KANSAS
JAMES ARMOUR, P.E. - CITY ENGINEER
1695 PPS (607861)

No.	Date	By	Approved	Revision
1				
2				
3				
4				