
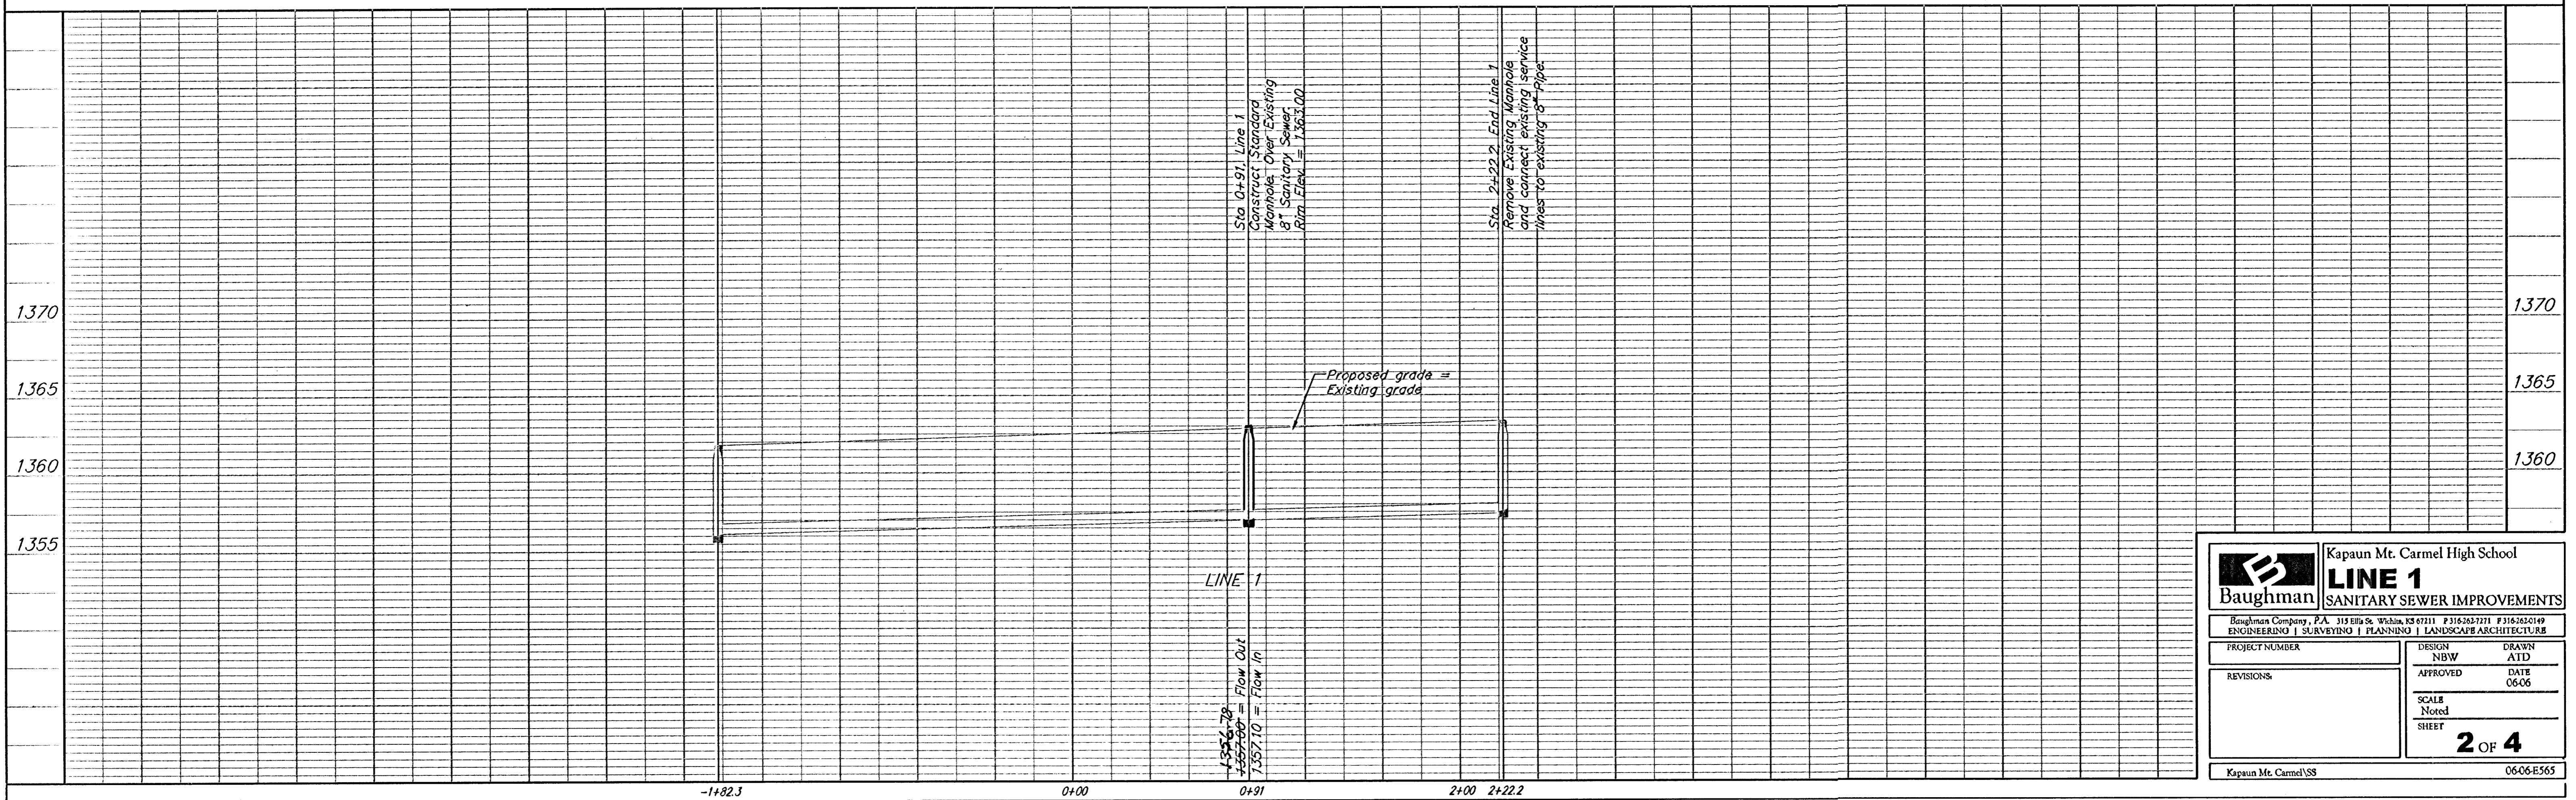


BENCHMARK:
 □ Top of Curb lying on
 the west curb return of the
 2nd drive entrance east, at
 the SW corner of subject property
 Elevation = 1357.34

Scale: 1" = 40' Horizontal
 1" = 5' Vertical
 • = Iron

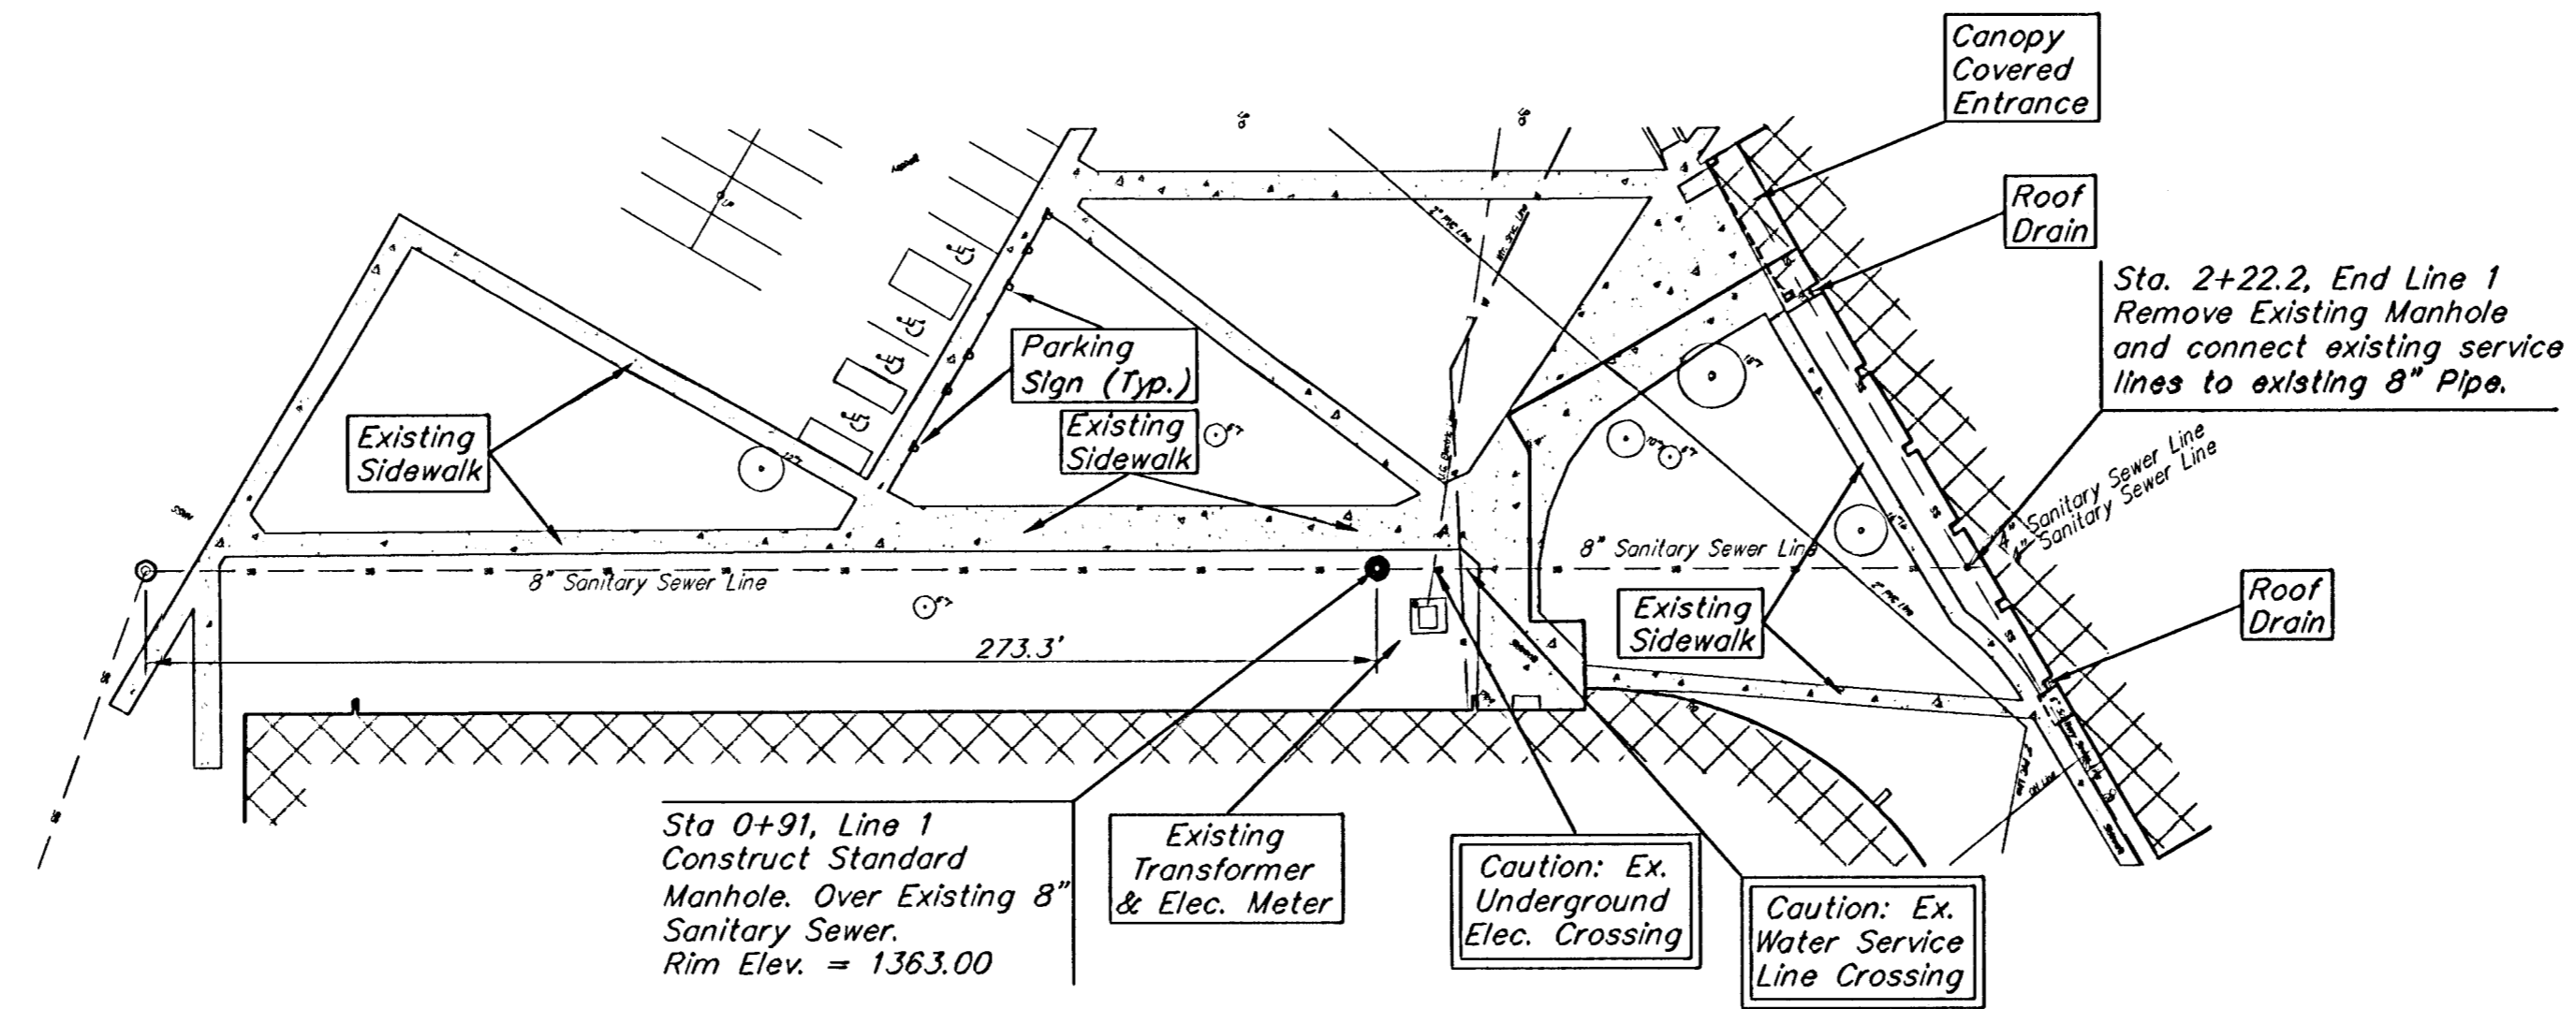

	Kapaun Mt. Carmel High School	
	LINE 1	
SANITARY SEWER IMPROVEMENTS		
<small>Baughman Company, P.A. 315 Ellis St. Wichita, KS 67211 P 316-262-7271 F 316-262-0149 ENGINEERING SURVEYING PLANNING LANDSCAPE ARCHITECTURE</small>		
PROJECT NUMBER	DESIGN NBW	DRAWN ATD
REVISIONS	APPROVED	DATE 06-06
	SCALE Noted	
	2 OF 4	
Kapaun Mt. Carmel/SS		06-06-E565