
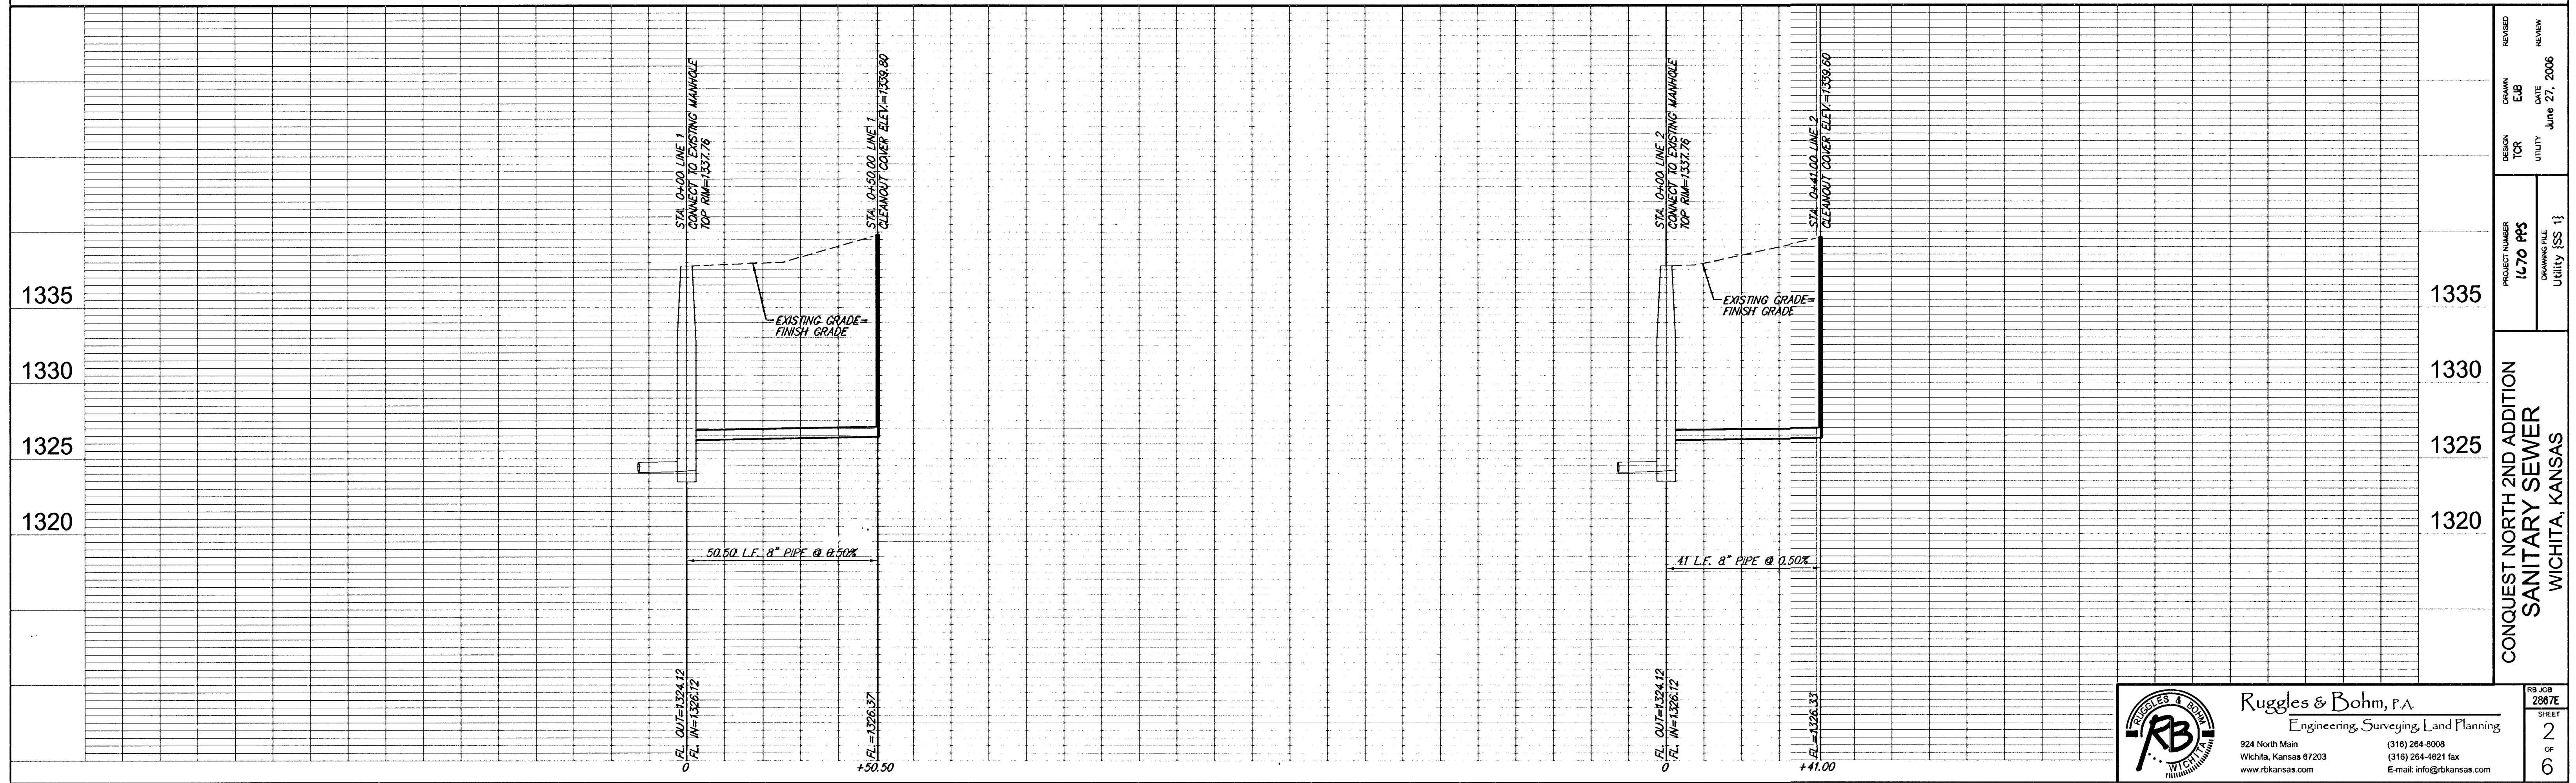
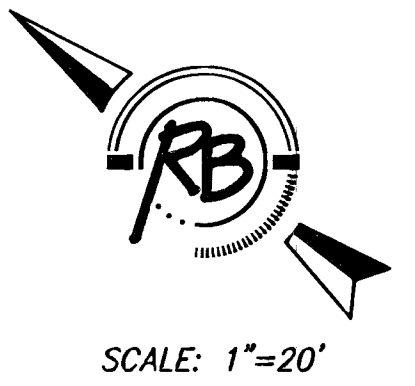
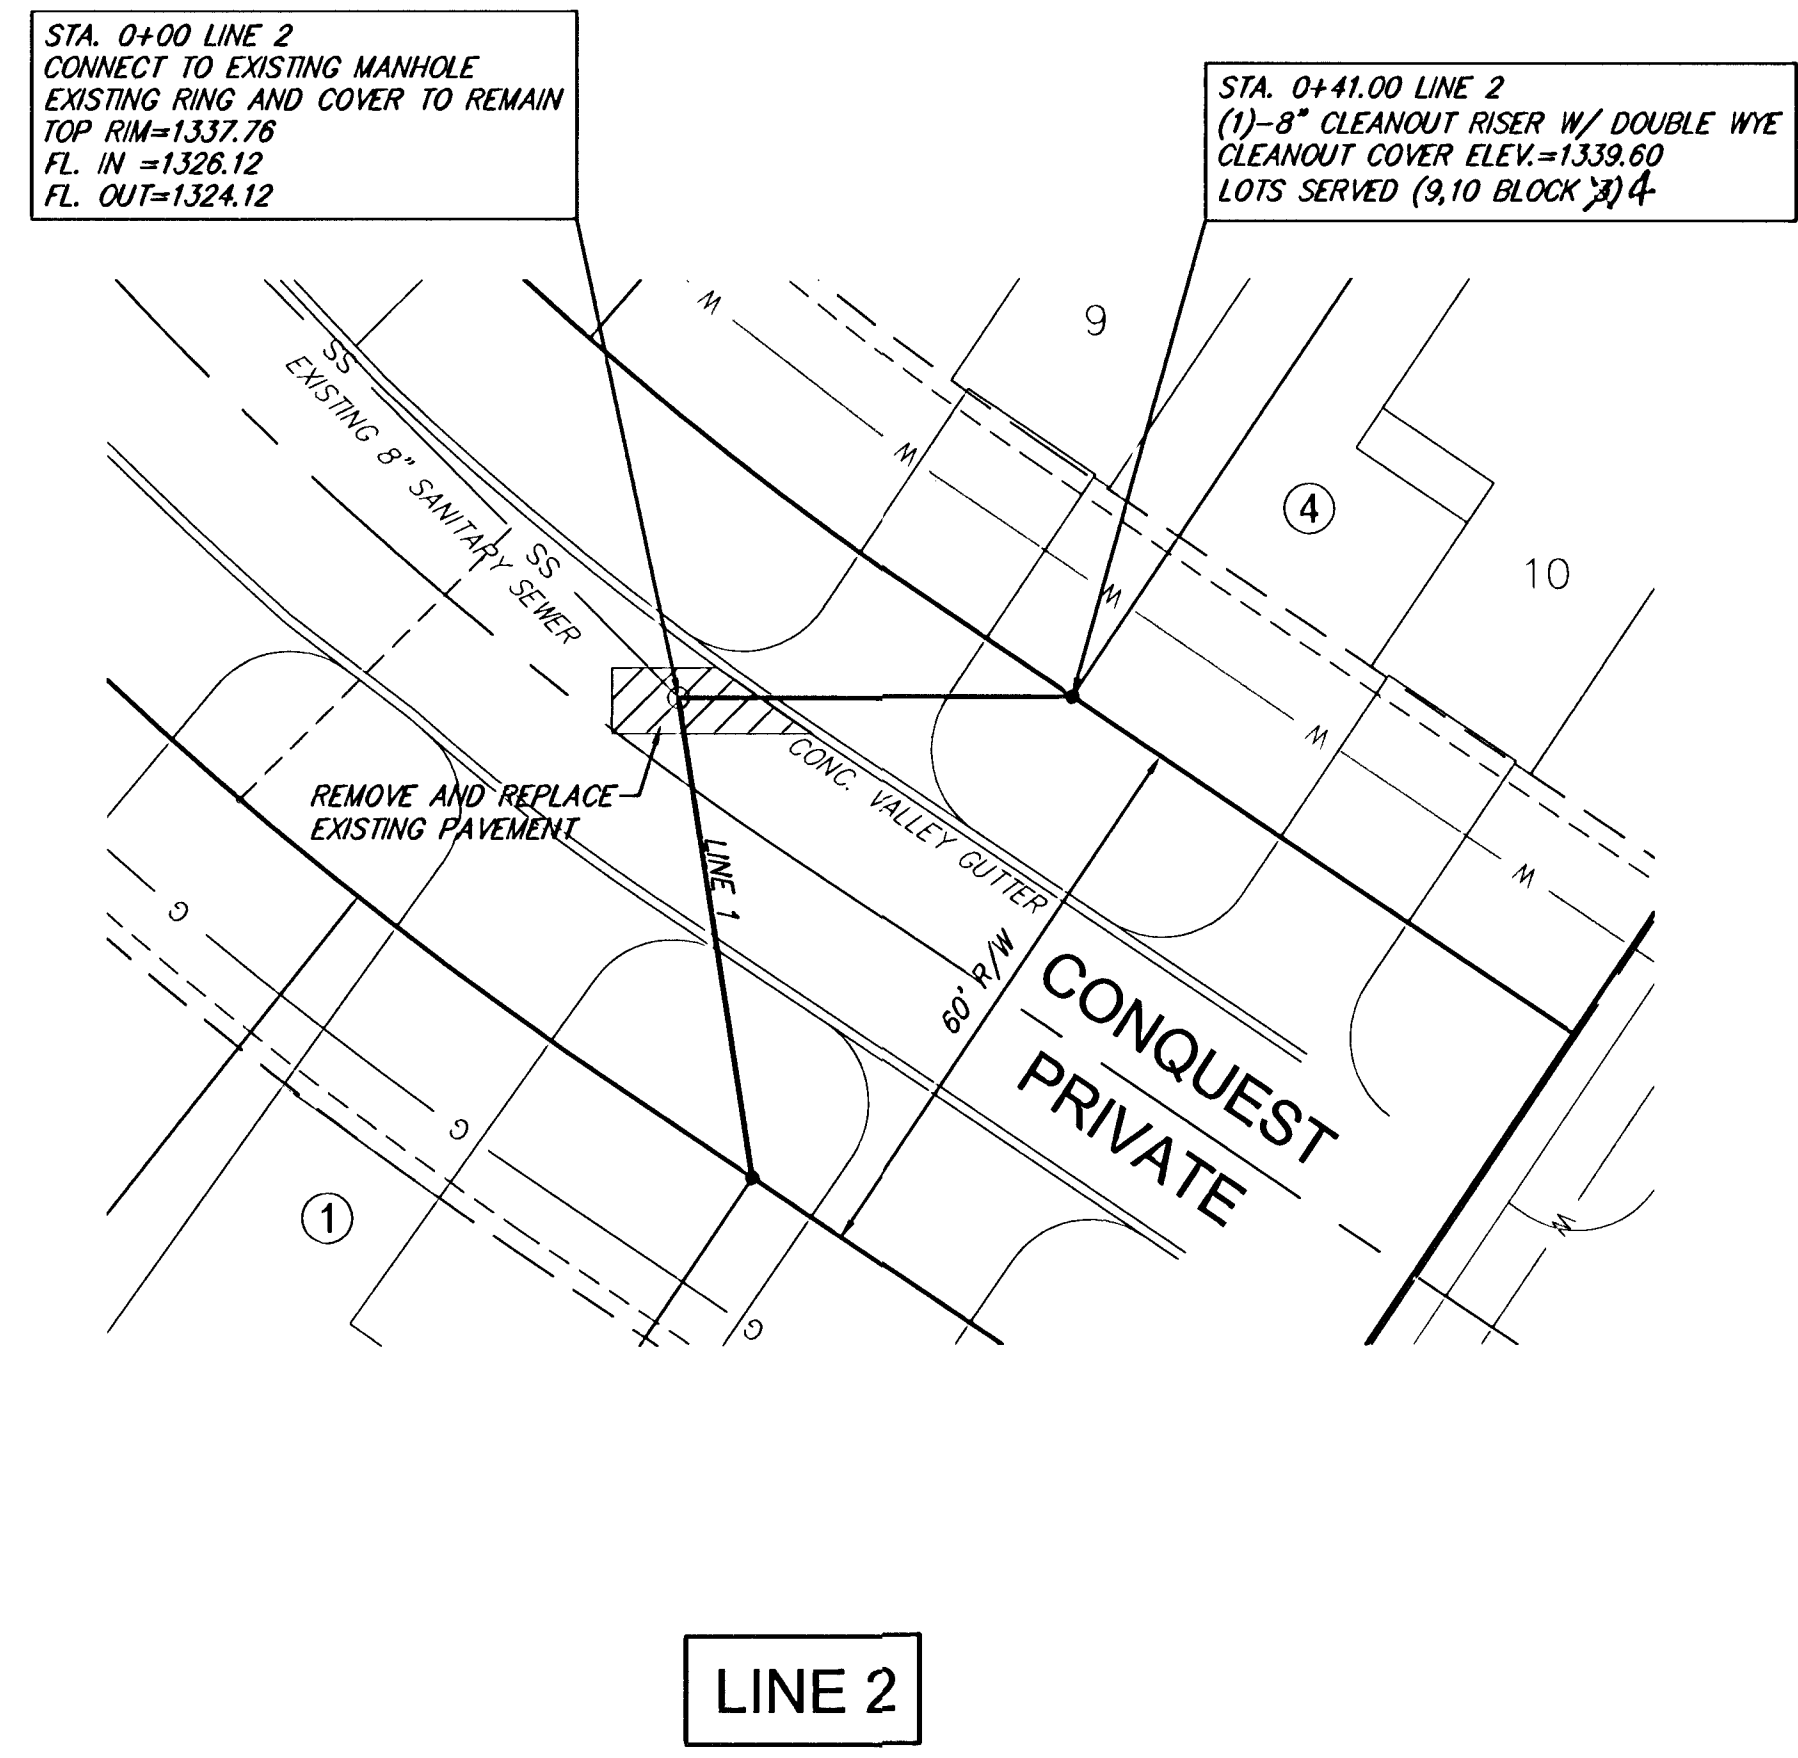


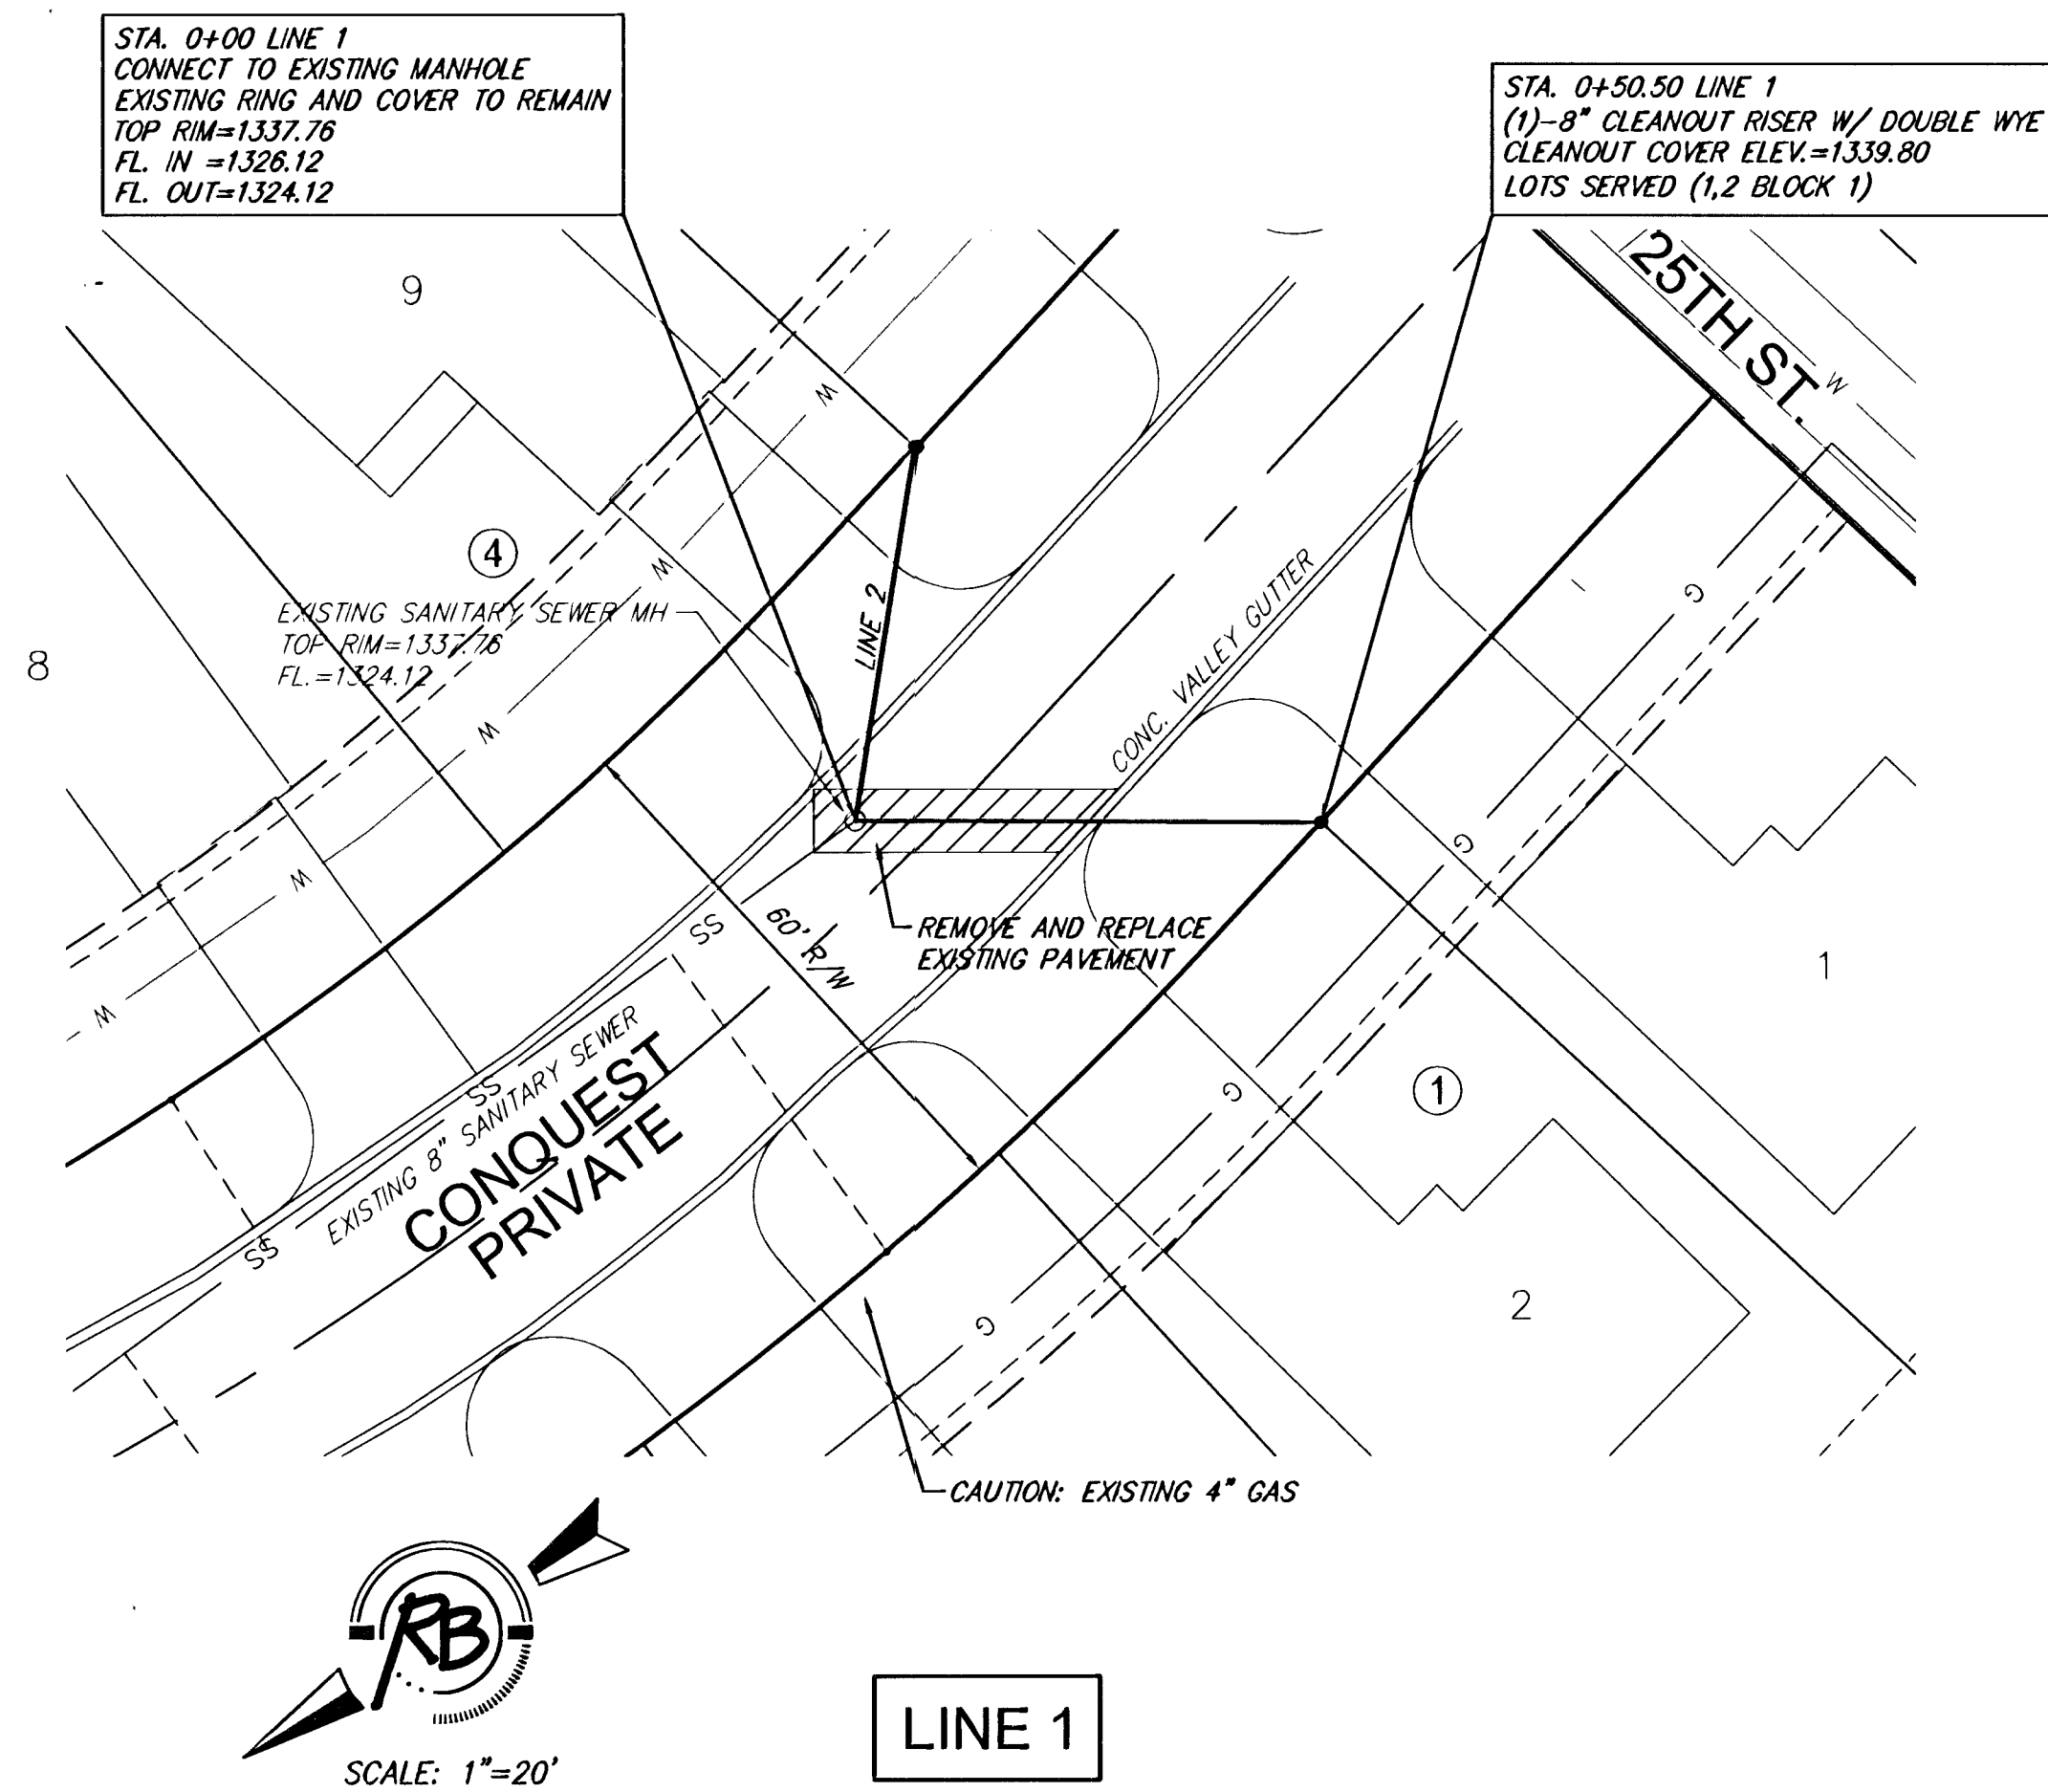

Ruggles & Bohm, P.A.
Engineering, Surveying, Land Planning

324 North Main
Wichita, Kansas 67203
www.rbkansas.com

(316) 264-8008
(316) 264-4921 fax
E-mail: info@rbkansas.com

RB JOB
2887E
SHEET

2

OF

0

PROJECT NUMBER 1470 PPS	DESIGN TCR	DRAWN EJB	REVISED
	DRAWING FILE Utility [SS 1]		
CONQUEST NORTH 2ND ADDITION SANITARY SEWER WICHITA, KANSAS		DATE June 27, 2006	REVIEW