


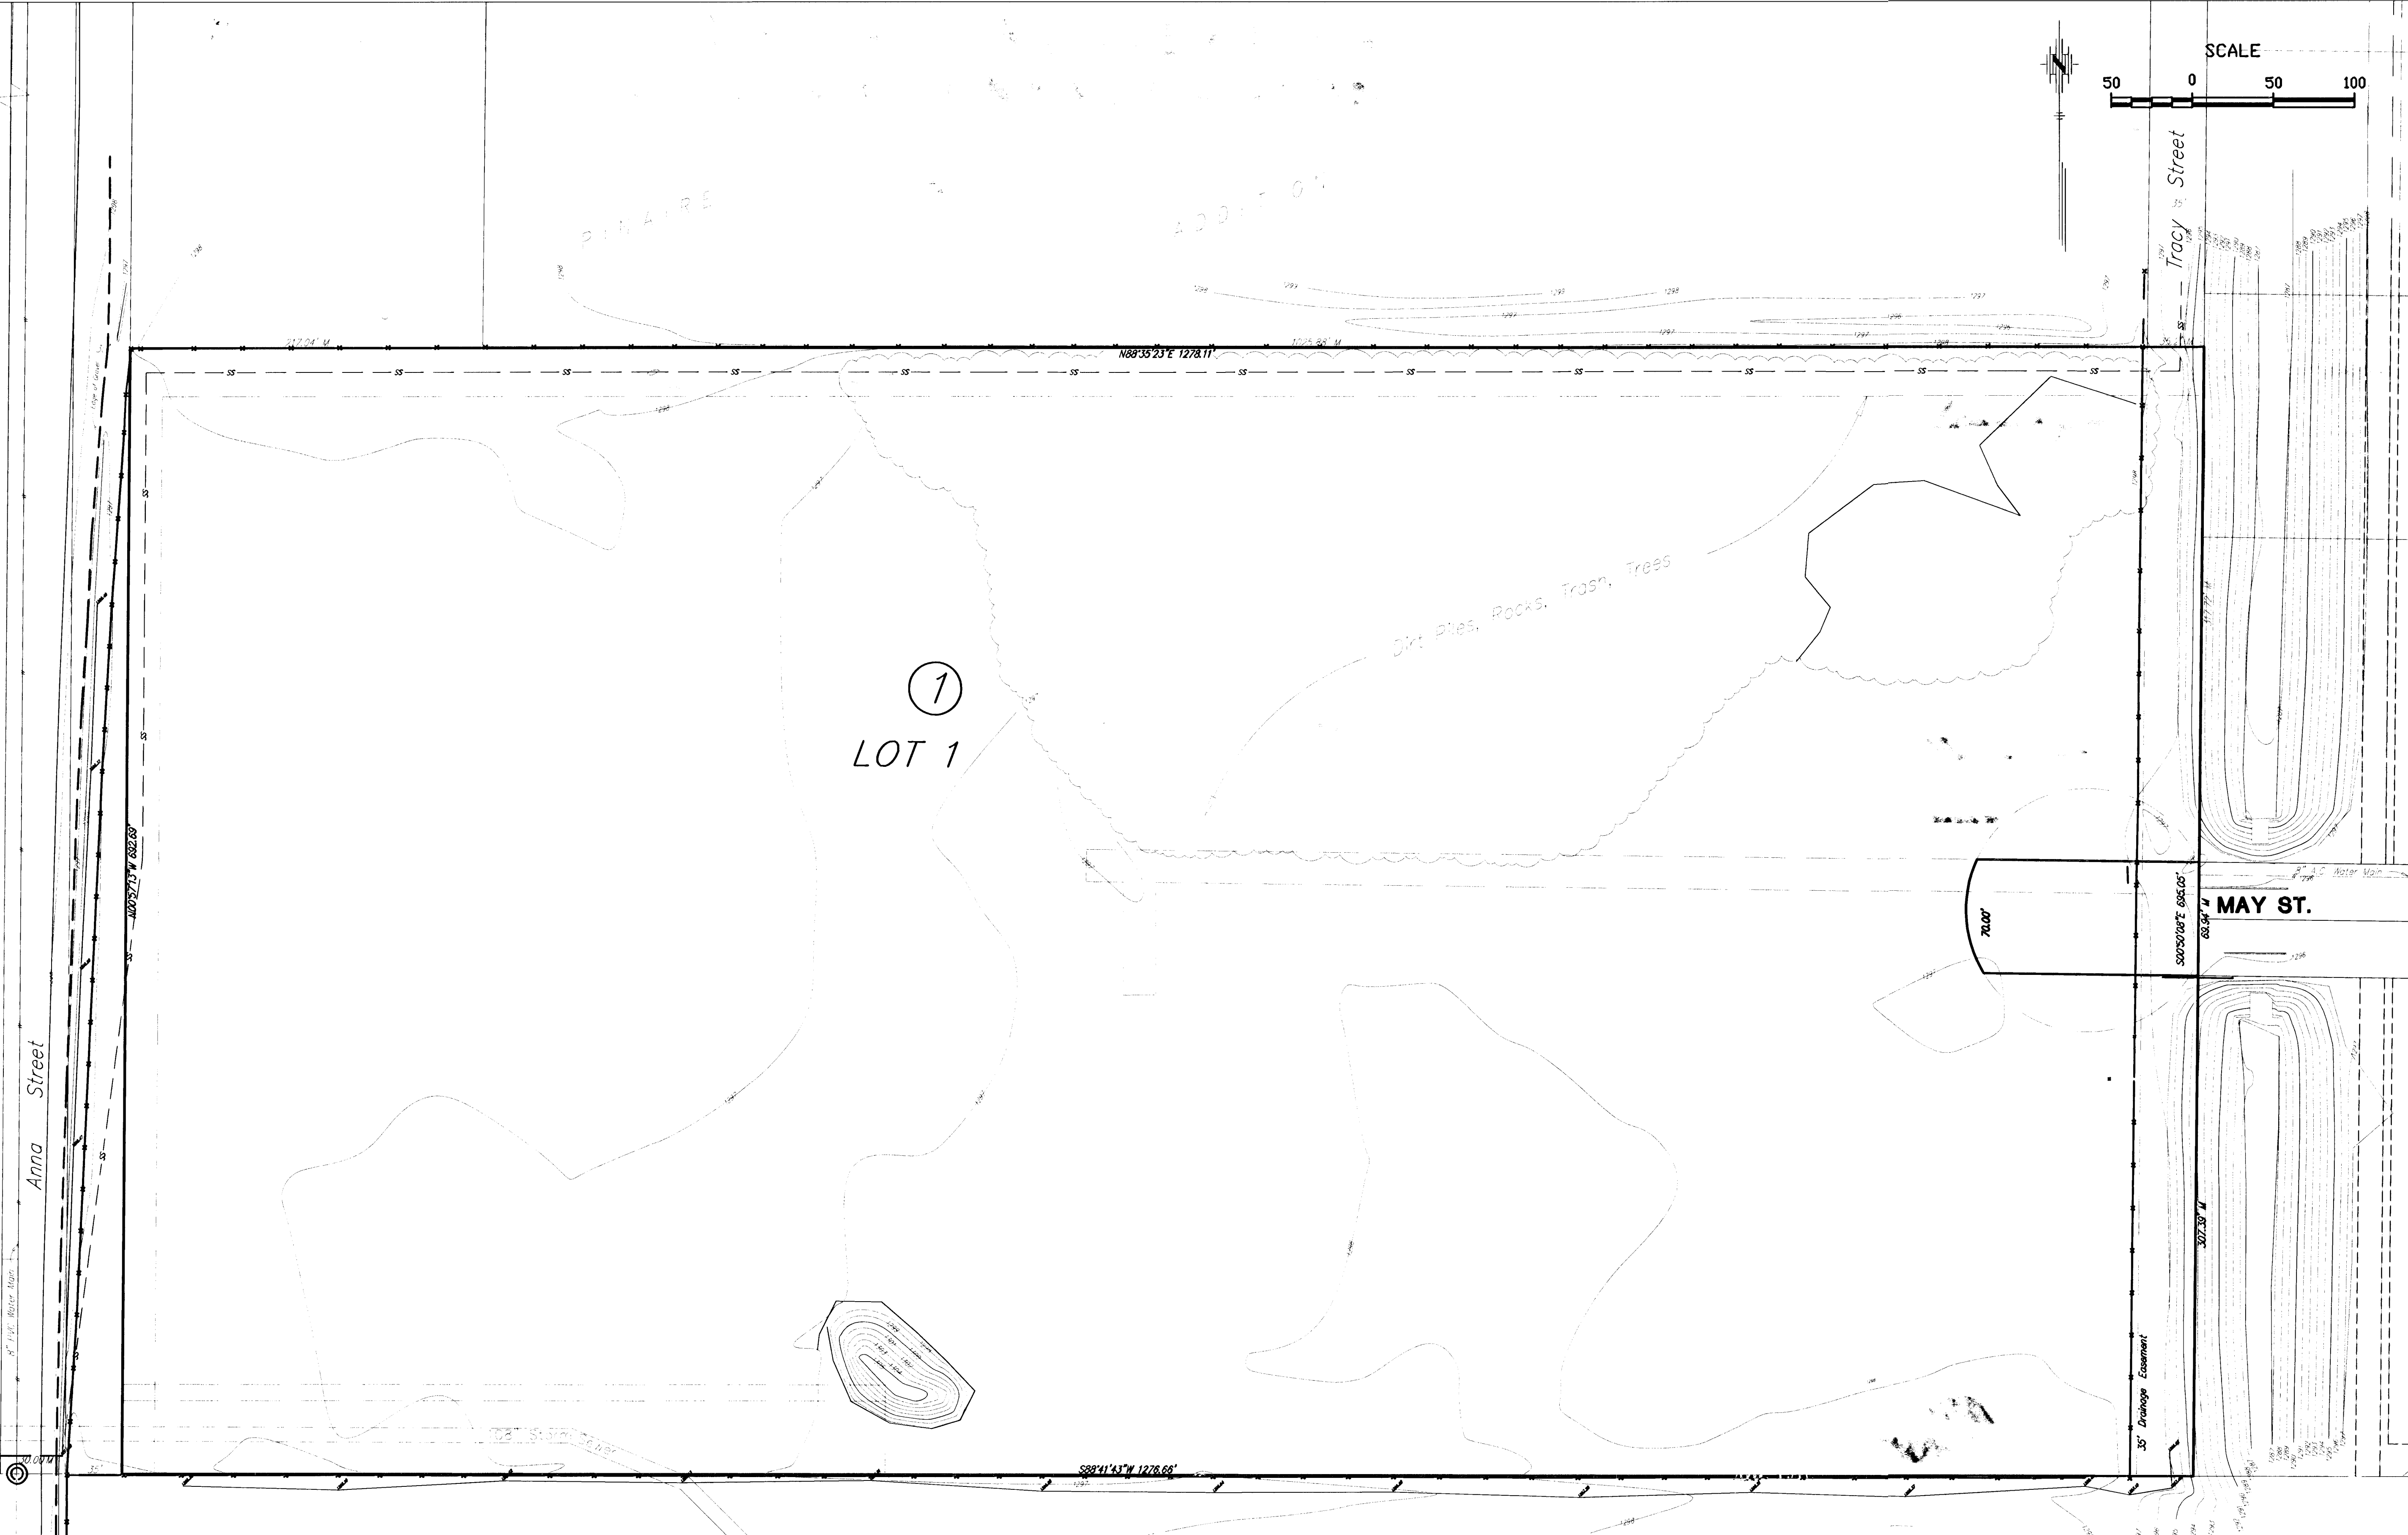


BENCHMARK
City of Wichita Std. Disc.
West side of Anna and south line
of drive into trailer park.
125' S. of West 1/4 corner.
Elevation = 1297.5 NGVD

SURVEYED BY:
Savoy Company, P.A.
FAX (316) 265-0275
535 S. Emporia, Suite 104, Wichita, KS 67202
www.savoyco.com

FINAL

Designed By: T. Austin
Drawn By: S. Schmidt
Poe Job No.: 815/bose.dwg
Date: 04/20/06

POE & ASSOCIATES OF KANSAS, INC.
CONSULTING ENGINEERS
5940 E. Central, Suite 200 ■ Wichita, KS 67208-4242
Phone 316/685-4114 ■ FAX 316/685-4444

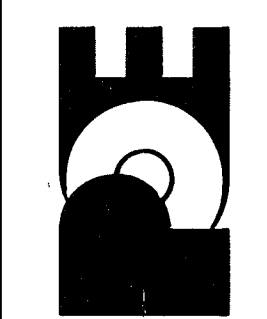

MAY FIELD FIRST ADDITION
EXISTING CONDITIONS
CITY OF WICHITA, KANSAS
JIM ARMOUR, P.E. - CITY ENGINEER

No.	Date	Revision
1		
2		
3		
4		