
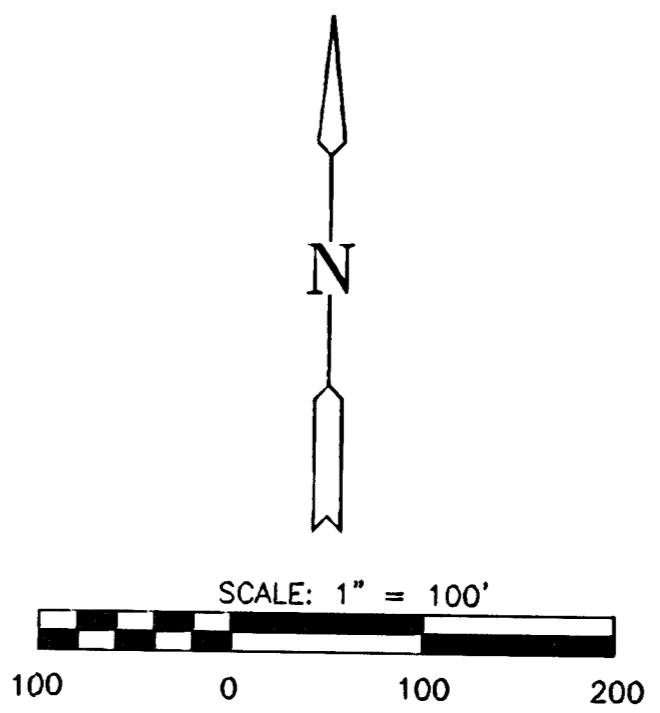


**SANITARY SEWER PLANS FOR
 SALVATION ARMY
 HIAWATHA CAMPUS**

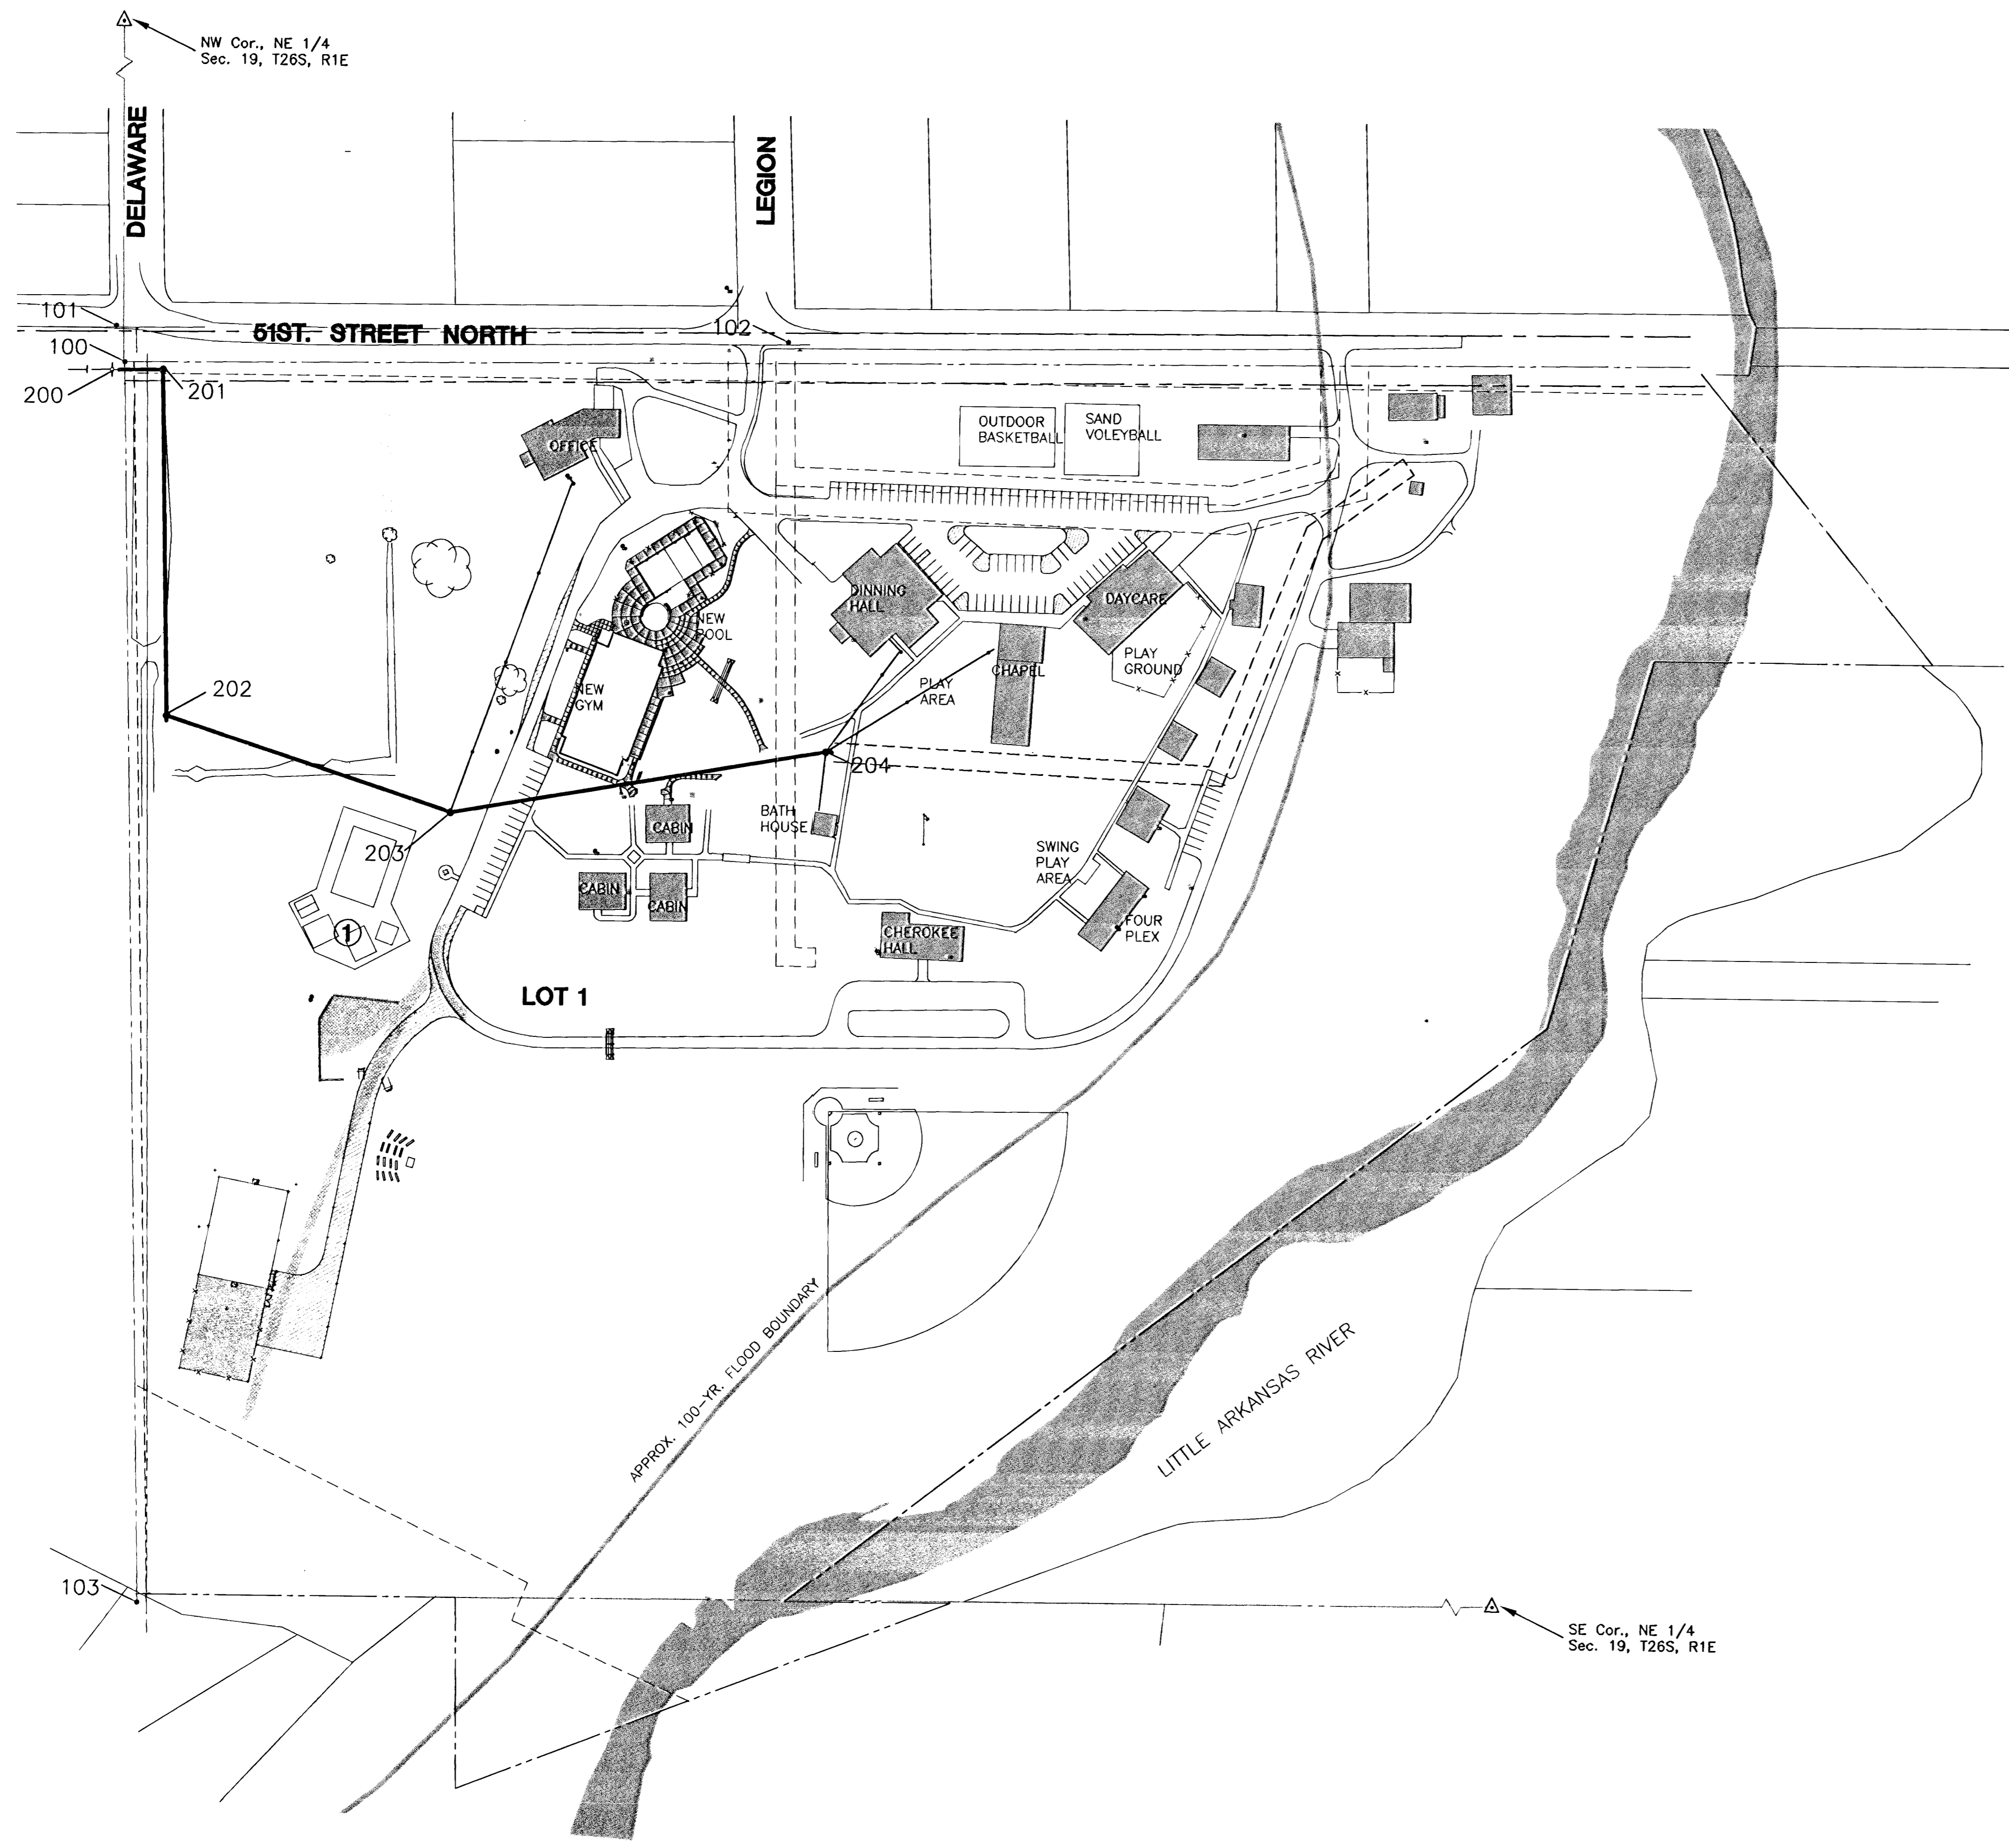

SANITARY SEWER LINE POINTS			
POINT NO.	NORTHING	EASTING	DESCRIPTION
200	99953.91	99996.29	EX. MANHOLE *
201	99954.41	100049.42	MANHOLE
202	99592.31	100057.72	MANHOLE
203	99494.92	100357.05	MANHOLE
204	99562.67	100749.22	MANHOLE

* NOTE: CONTRACTOR SHALL FIELD VERIFY LOCATION OF MH 200 PRIOR TO BEGINNING CONSTRUCTION.

CONTROL POINTS			
POINT NO.	NORTHING	EASTING	DESCRIPTION
100	99962.11	100009.23	PI
101	100000.00	99999.98	PK NAIL
102	99990.90	100705.49	PK NAIL
103	98664.04	100038.98	PI

**BUBBLE
 MAP**
 SHEET TITLE
 PROJECT NUMBER
 06635

DESIGN BY
 SRS
 DRAWN BY
 DM
 CHECKED BY
 MAB

ISSUED
 December 2006
 REVISED

SHEET NO.
 7 of 10

PLOTTED: Tuesday, February 27, 2007 @ 02:43:04

J:\CIVIL\06635\DWG\SAN\06635SM.DWG