


SCALE 1" = 20'

NOTE: CONTRACTOR TO VERIFY LOCATION AND DEPTH OF ALL UTILITIES PRIOR TO CONSTRUCTION.
 BENCH MARK: COW DISK N.E. OF INTERSECTION OF ROCK ROAD AND OAK KNOLL. 62' E. OF CENTERLINE AND 53' N. OF CENTERLINE. ELEV. = 1375.65

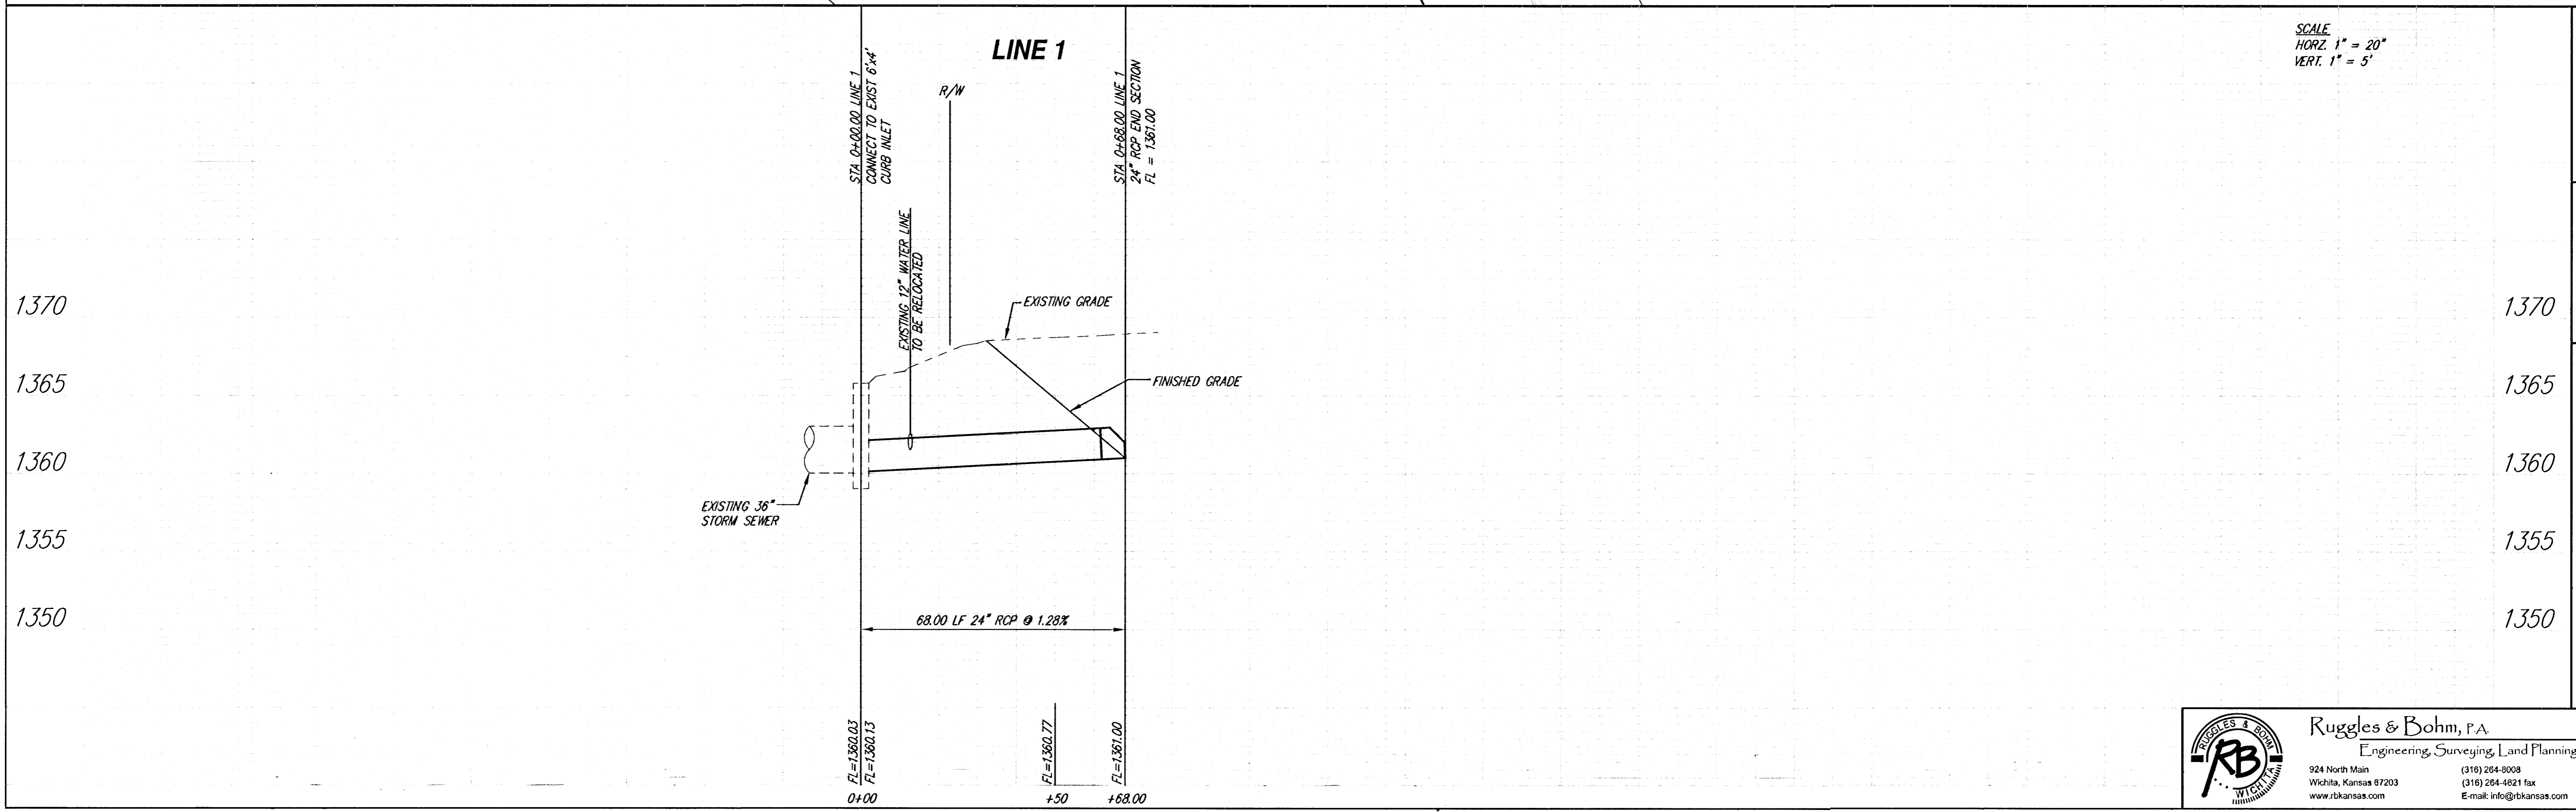

SCALE
 HORZ. 1" = 20'
 VERT. 1" = 5'

DESIGN AML UTILITY	PROJECT NUMBER DRAWING FILE ENG BASE [SNDI]	REVISION DRAWN AML DATE Oct 11, 2004
THE PLAZA AT CHERRY CREEK HILLS Storm Sewer Profile WICHITA, KANSAS		2 of 9

Ruggles & Bohm, P.A.
 Engineering, Surveying, Land Planning
 924 North Main
 Wichita, Kansas 67203
 www.rbkansas.com
 (316) 264-8008
 (316) 264-4621 fax
 E-mail: info@rbkansas.com

RB JOB
 2632E
 SHEET
 2
 of
 9