




HORIZ.: 1' = 50'

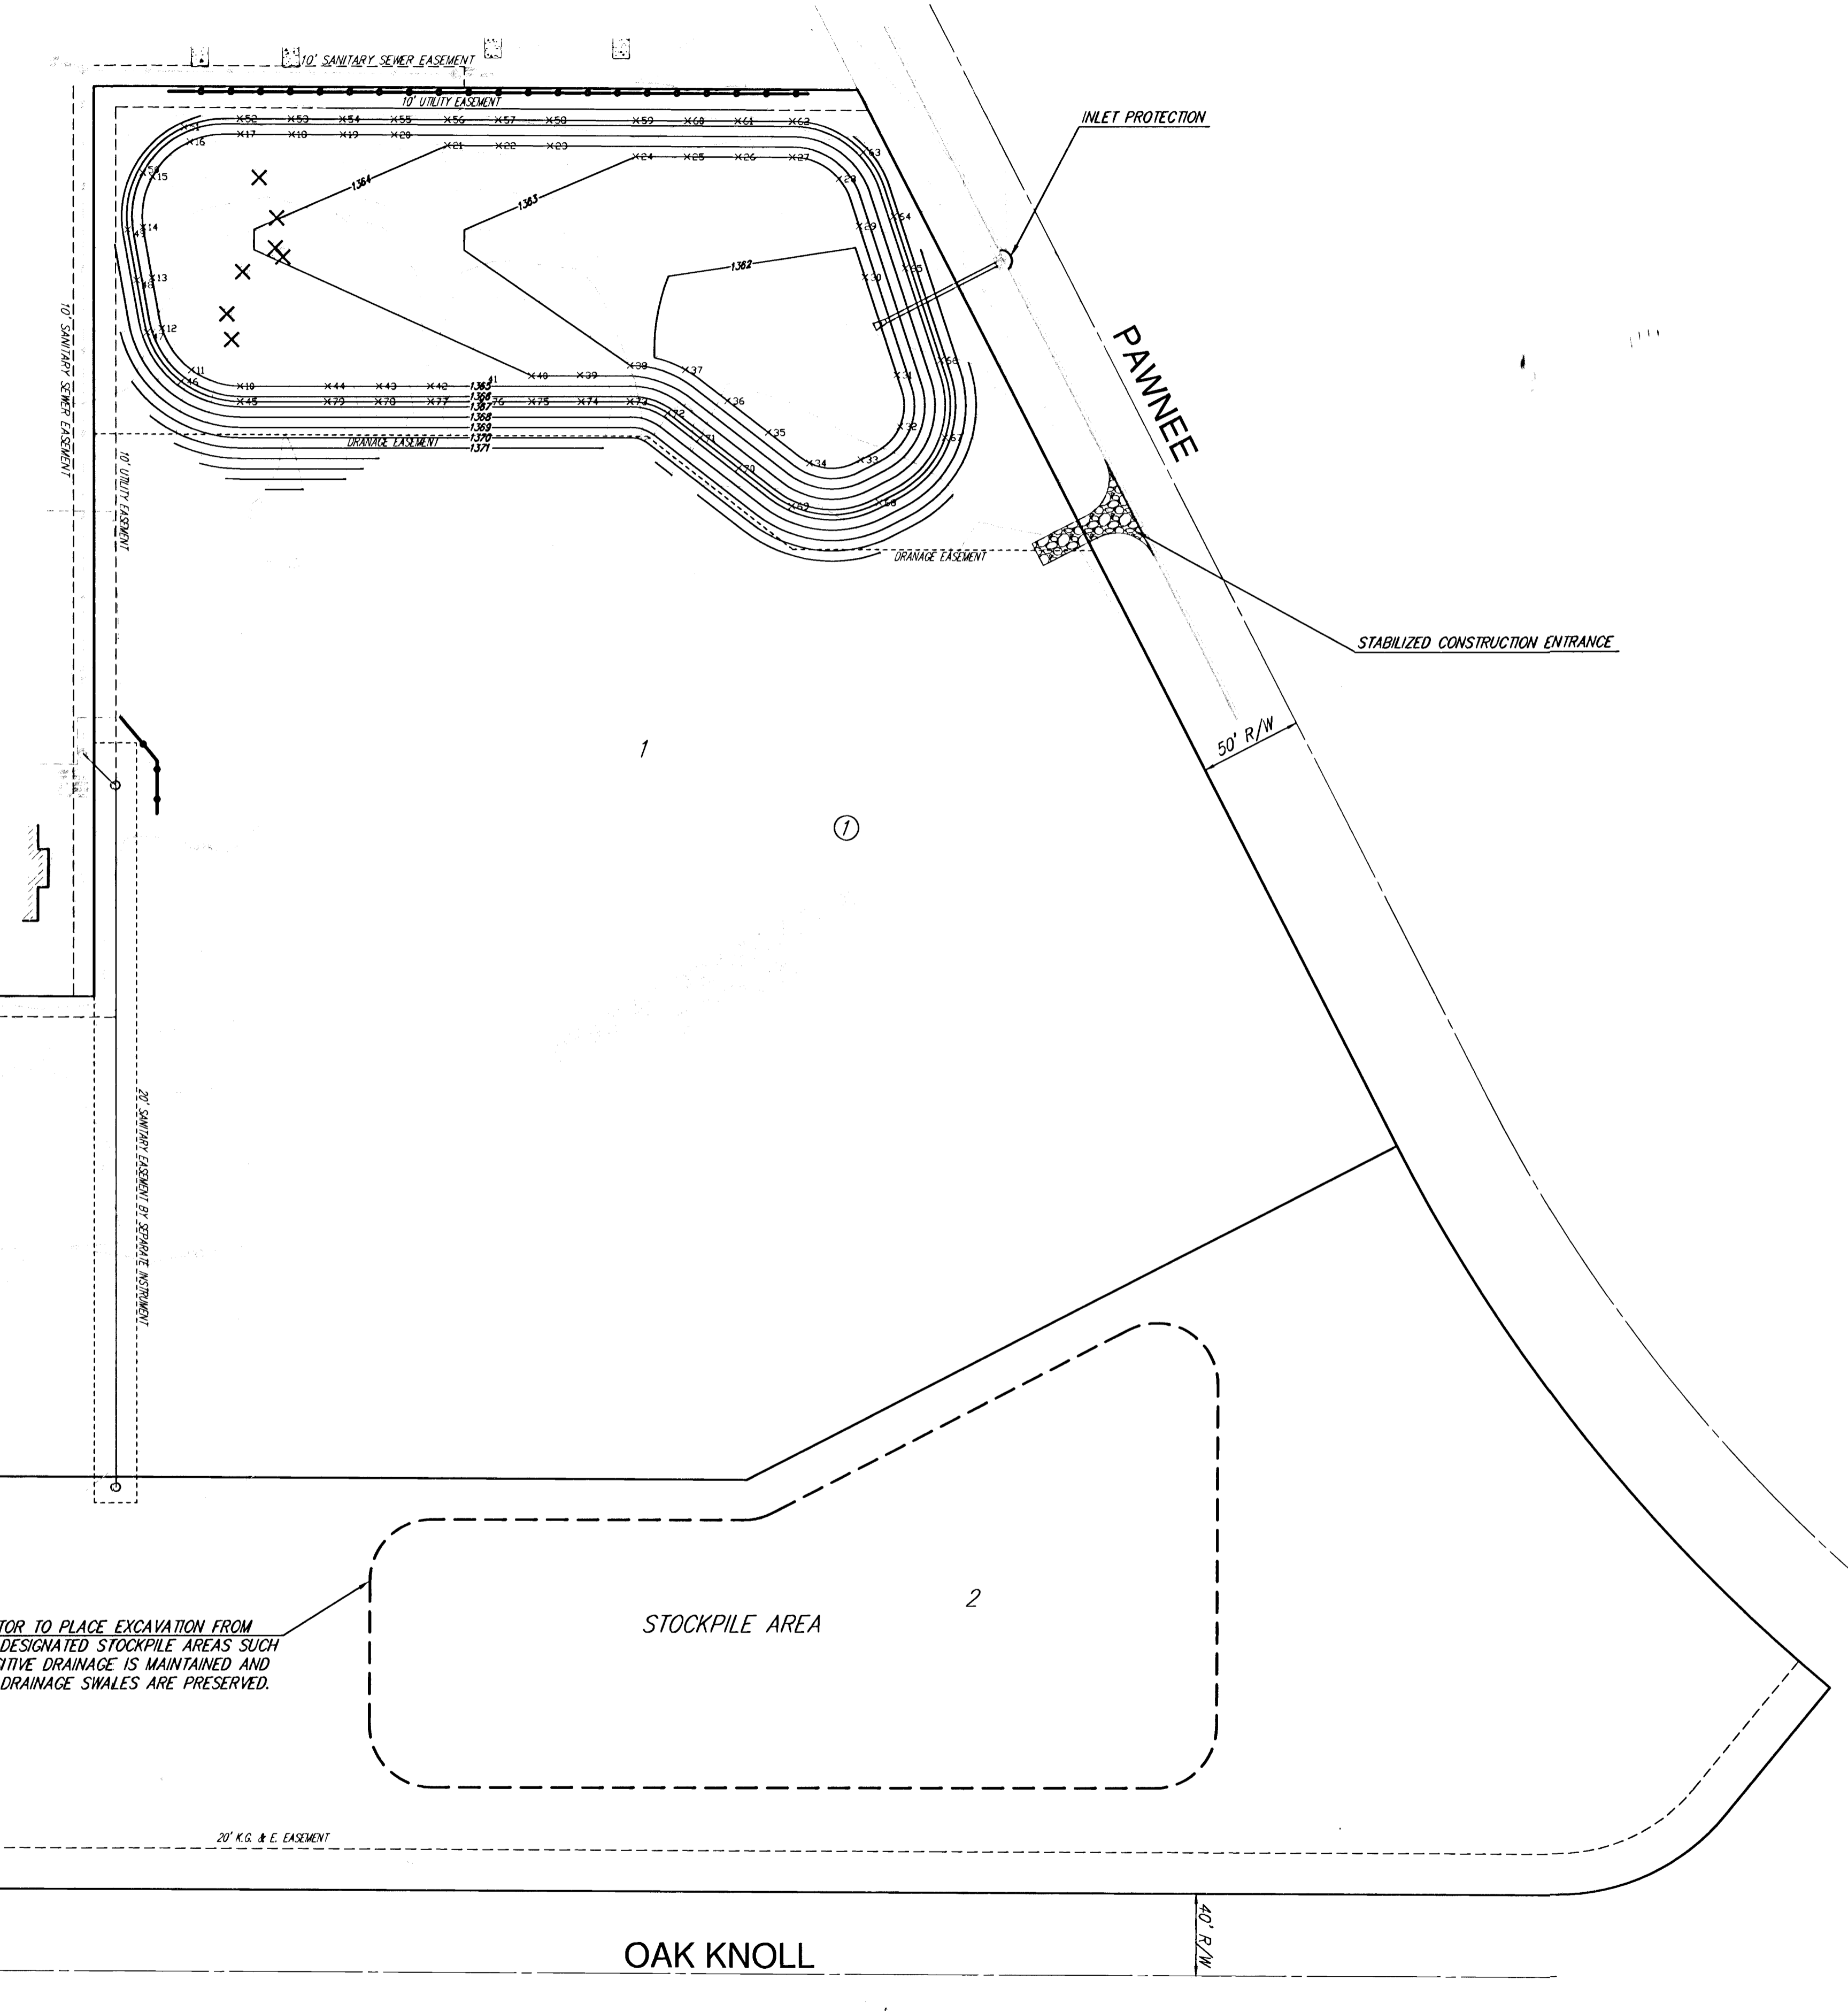

CONTRACTOR TO PLACE EXCAVATION FROM POND IN DESIGNATED STOCKPILE AREAS SUCH THAT POSITIVE DRAINAGE IS MAINTAINED AND EXISTING DRAINAGE SWALES ARE PRESERVED.

- LEGEND**
- SILT FENCE
 - ⌋ INLET PROTECTION
 - X EXISTING TREES TO BE REMOVED, SUBSIDIARY TO BID ITEM FOR SITE CLEARING AND RESTORATION.

NOTE: CONTRACTOR SHALL SEED ALL DISTURBED AREAS WITH RYGRASS AT A RATE OF 5 LBS / 1000 SF. DISTURBED STREET R/W WILL BE RESTORED ACCORDING TO CITY OF WICHITA ADMINISTRATIVE REGULATION 76.

THE PLAZA AT CHERRY CREEK HILLS EROSION CONTROL PLAN WICHITA, KANSAS			
	Ruggles & Bohm, P.A. Engineering, Surveying, Land Planning		DESIGN AML
	924 North Main Wichita, Kansas 67203 www.rbkansas.com		(316) 264-8008 (316) 264-4621 fax E-mail: info@rbkansas.com
DRAWING FILE ENGG BASE [EROSION PLAN]	PROJECT NUMBER	DATE Oct. 11, 2004	SHEET 4 OF 9