

© 2019 GARVER, LLC  
 THIS DOCUMENT, ALONG WITH THE IDEAS AND DESIGNS CONVEYED HEREIN, SHALL BE CONSIDERED INSTRUMENTS OF PROFESSIONAL SERVICE AND ARE PROPERTY OF GARVER, LLC. ANY USE, REPRODUCTION, OR DISTRIBUTION OF THIS DOCUMENT, ALONG WITH THE IDEAS AND DESIGN CONTAINED HEREIN, IS PROHIBITED UNLESS AUTHORIZED IN WRITING BY GARVER, LLC OR EXPLICITLY ALLOWED IN THE GOVERNING PROFESSIONAL SERVICES AGREEMENT FOR THIS WORK.

REV.	DATE	DESCRIPTION	BY


CITY OF WICHITA  
 WICHITA, KANSAS  
 CEDAR CREEK ADD.,  
 PHASE 1

Storm Sewer 1A

JOB NO.: 18266039  
 DATE: March 2019  
 DESIGNED BY: CMB  
 DRAWN BY: CDJ

BAR IS ONE INCH ON ORIGINAL DRAWING  
 IF NOT ONE INCH ON THIS SHEET, ADJUST SCALES ACCORDINGLY.

DRAWING NUMBER  
 SHEET NUMBER **10** OF **39**

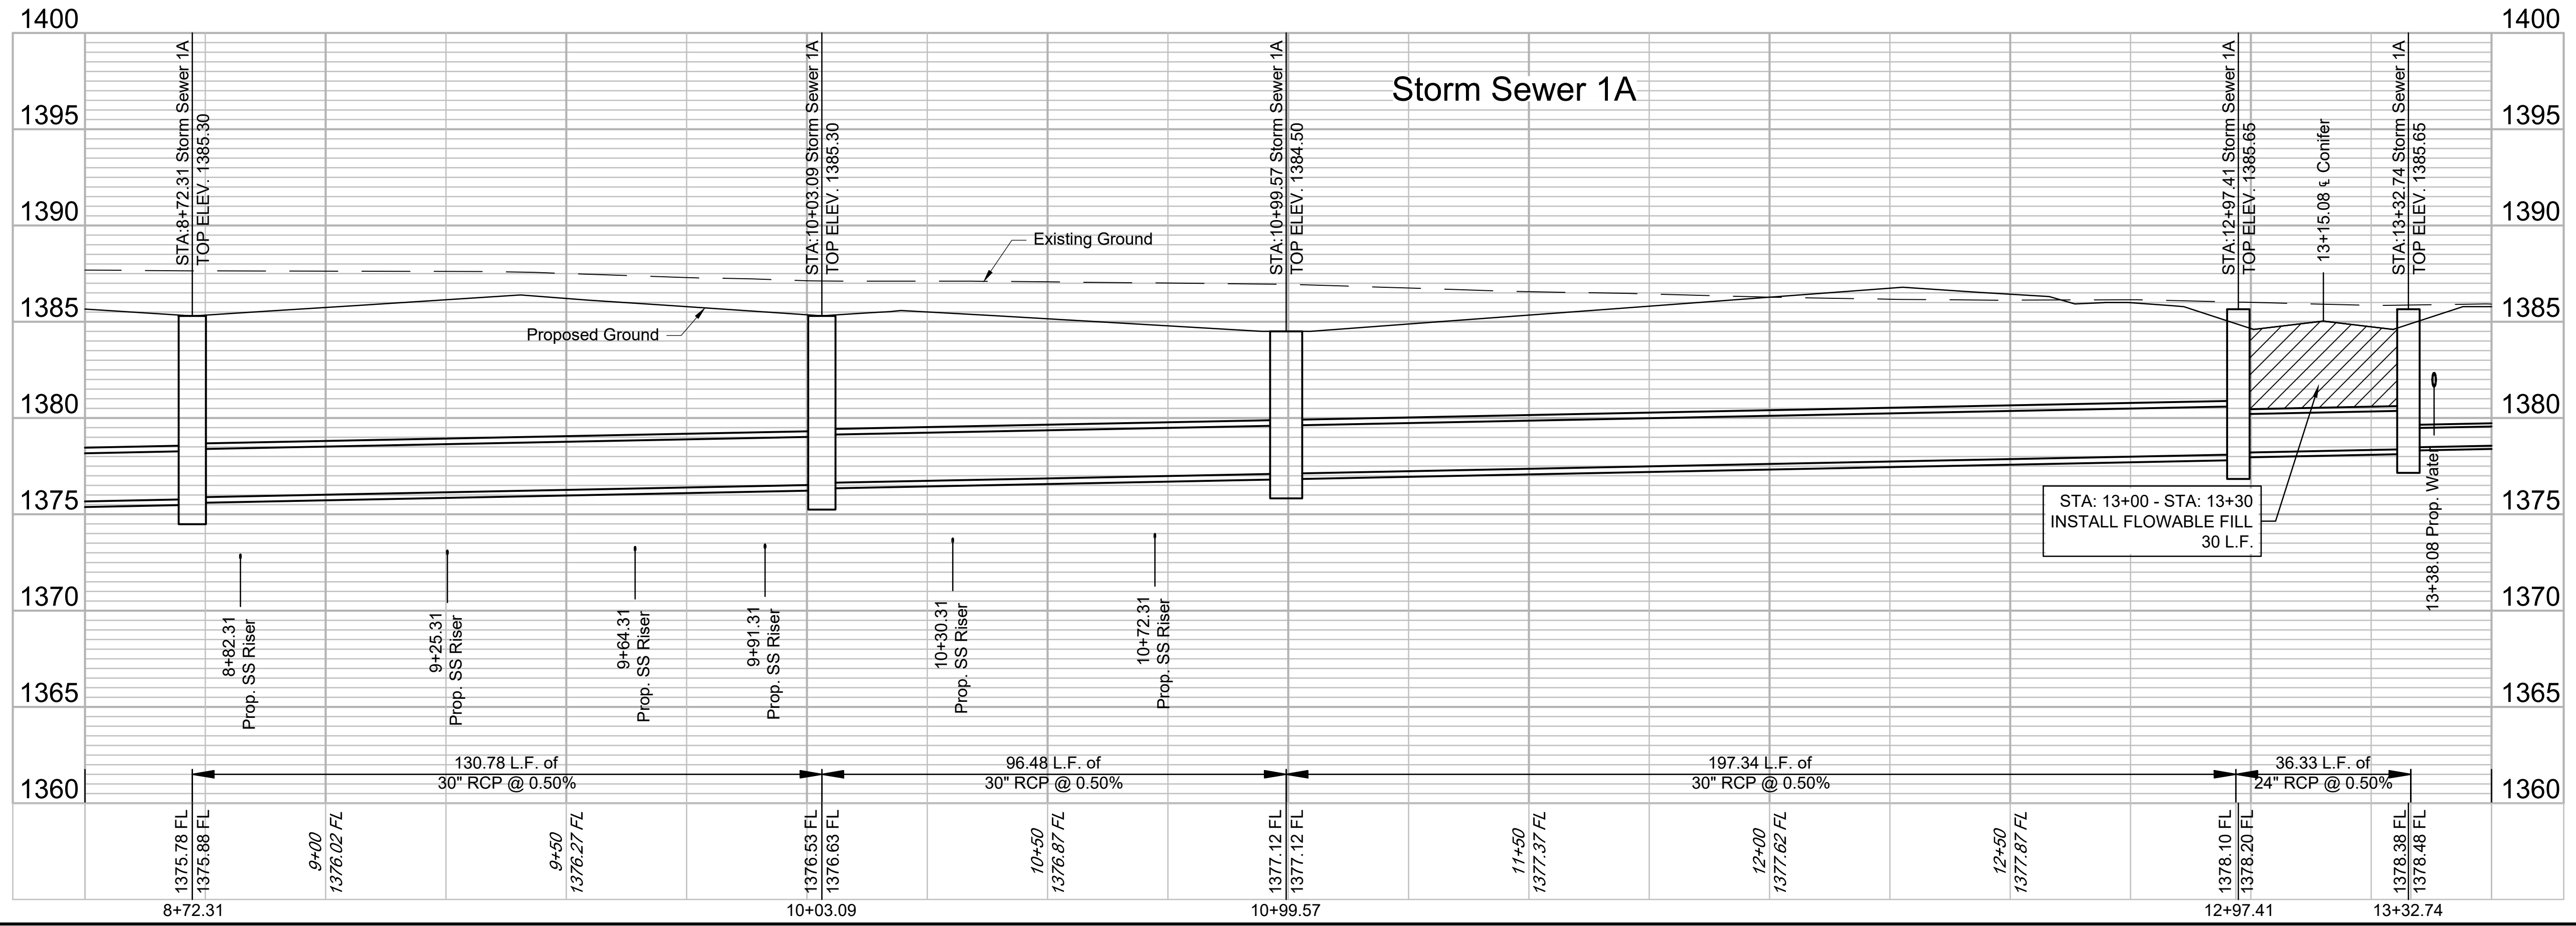

File: L:\2018\18266039 - Cedar Creek Phase 1\Drawings\C3\Drainage\08 - Storm Sewer 1A.dwg Last Save: 5/14/2019 3:04 PM Last saved by: CDJurey  
 Last plotted by: Jurey, Caleb D. Plot Date: 5/20/2019 4:33 PM Plotter Used: None