



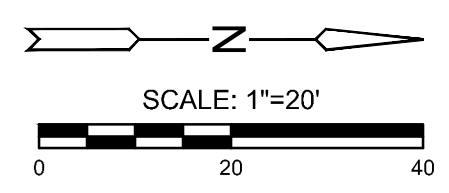

©2019 MKEC Engineering  
All Rights Reserved  
www.mkec.com  
These drawings and their contents, including, but not limited to, all concepts, designs, & ideas are the exclusive property of MKEC Engineering (MKEC), and may not be used or reproduced in any way without the express consent of MKEC.


**STORM SEWER  
PLAN & PROFILE  
LINE 1**

PROJECT NO.	472-85286	
DATE	DATE	
SCALE	1"=20'	
DESIGNED	DRAWN	CHECKED
DMU	WNJ	JRA
NO.	REVISION	DATE
SHEET NO.		

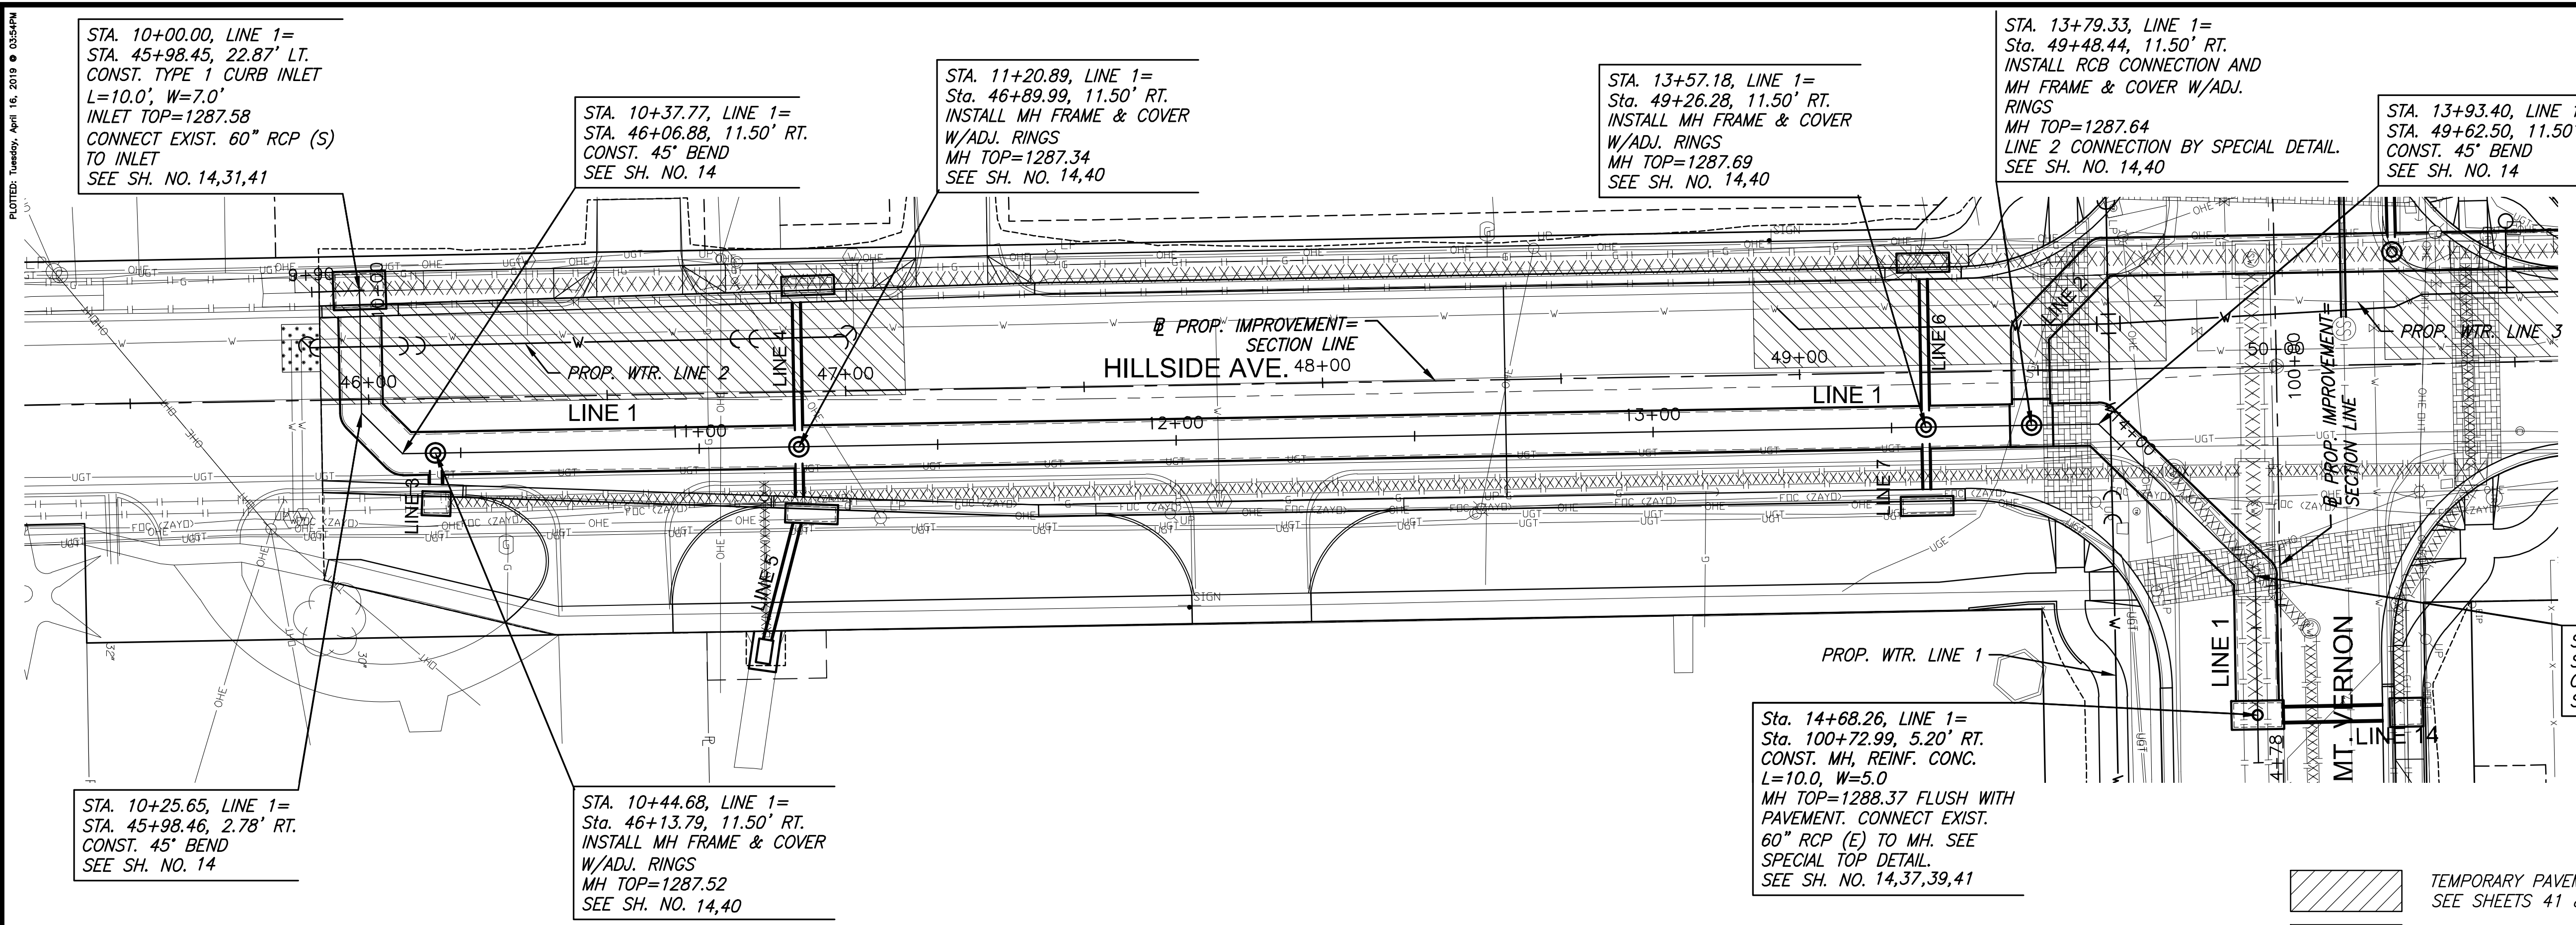

 TEMPORARY PAVEMENT PATCH, SEE SHEETS 41 & 52.

 PERMANENT PAVEMENT PATCH, SEE SHEETS 41 & 52.

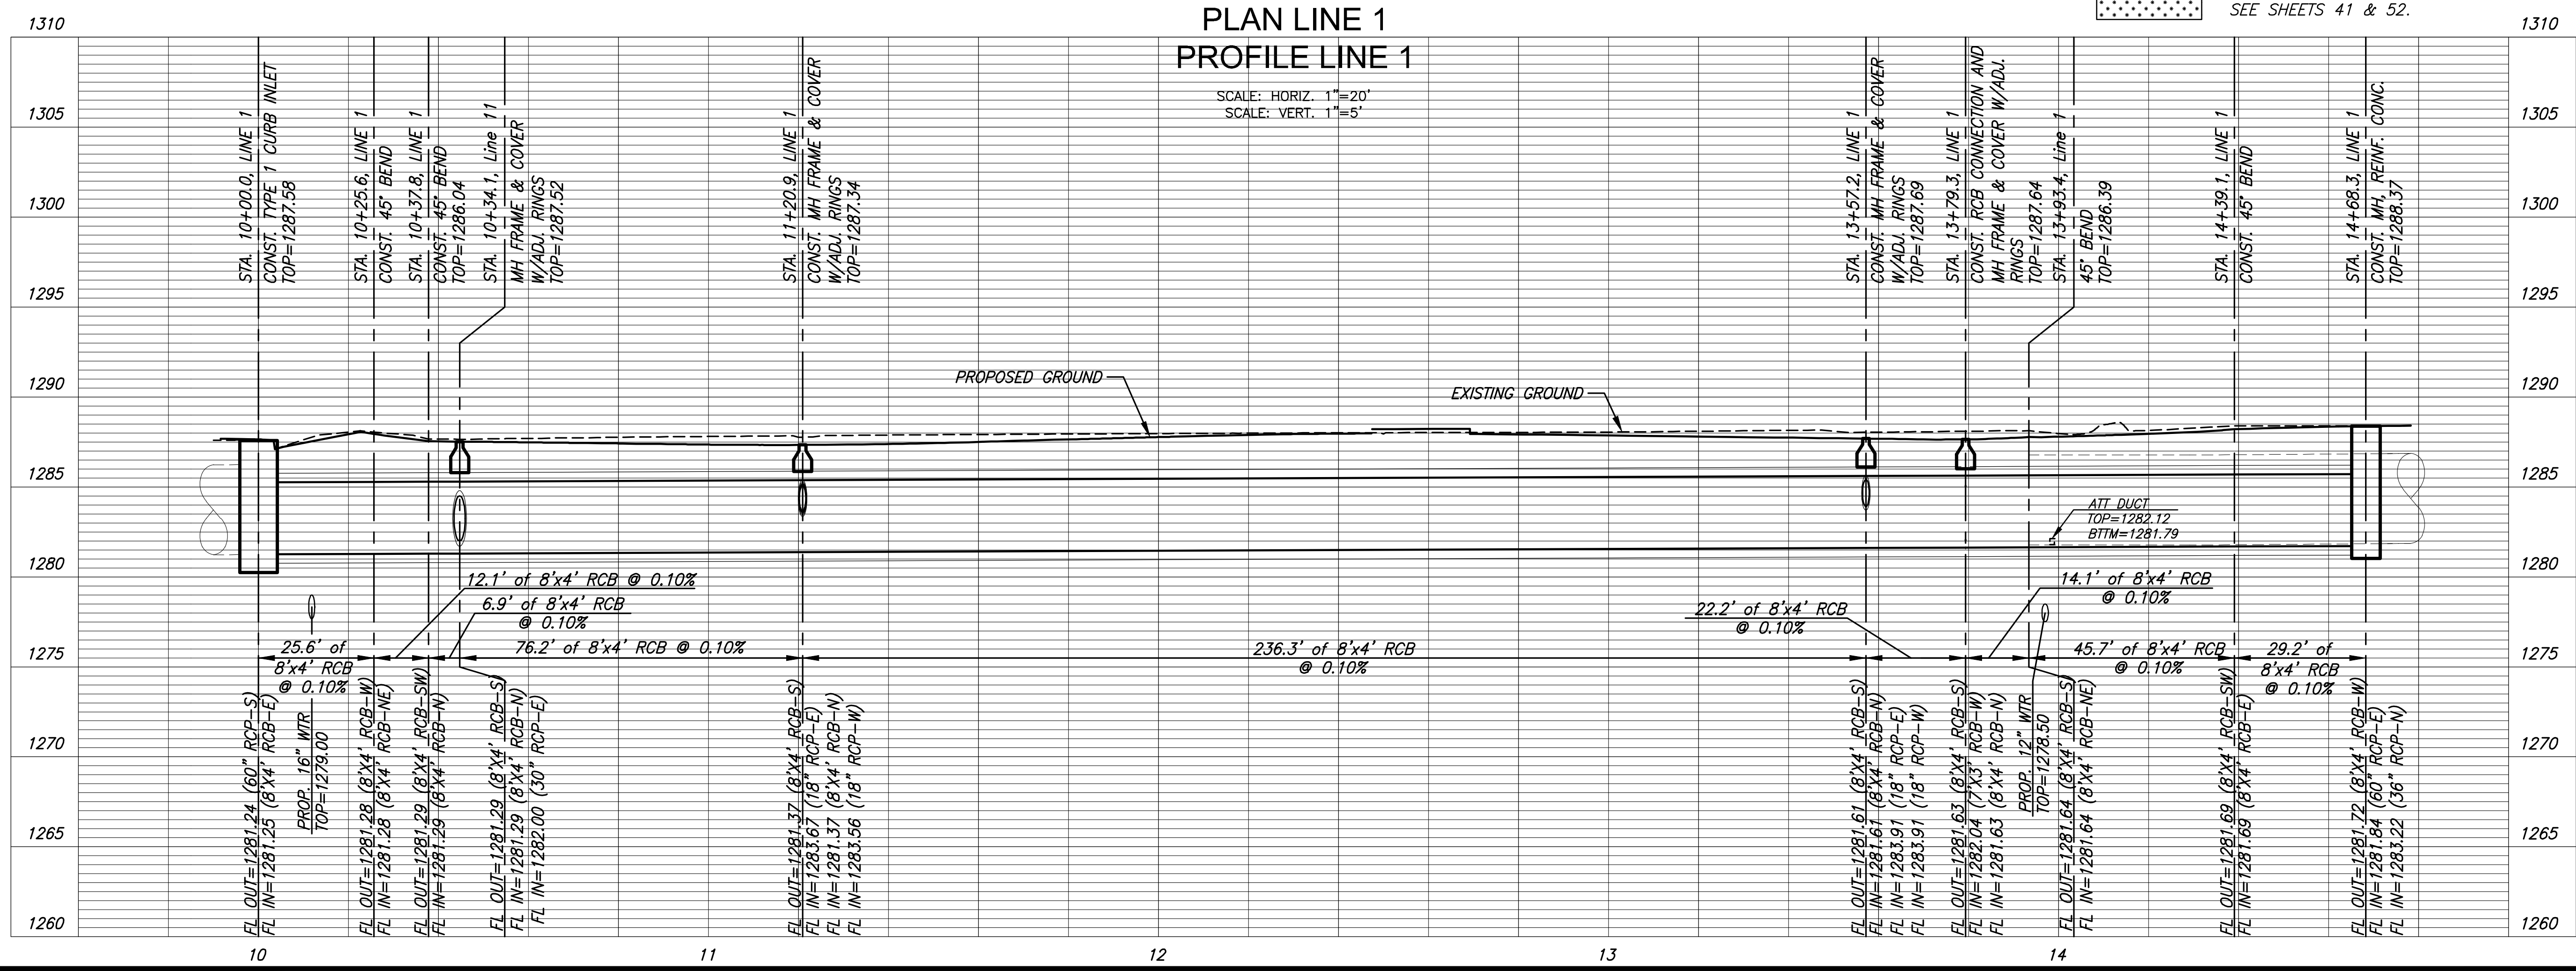

J:\PROJECTS\2019\1601010151\_MT\_VERNON AND HILLSIDE\_160151\_CADD\SHS\06\_CIVIL\SW\16154-DP01.DWG