


**PINE MEADOW SECOND
PHASE 2 STORM SEWER
LINE 1**

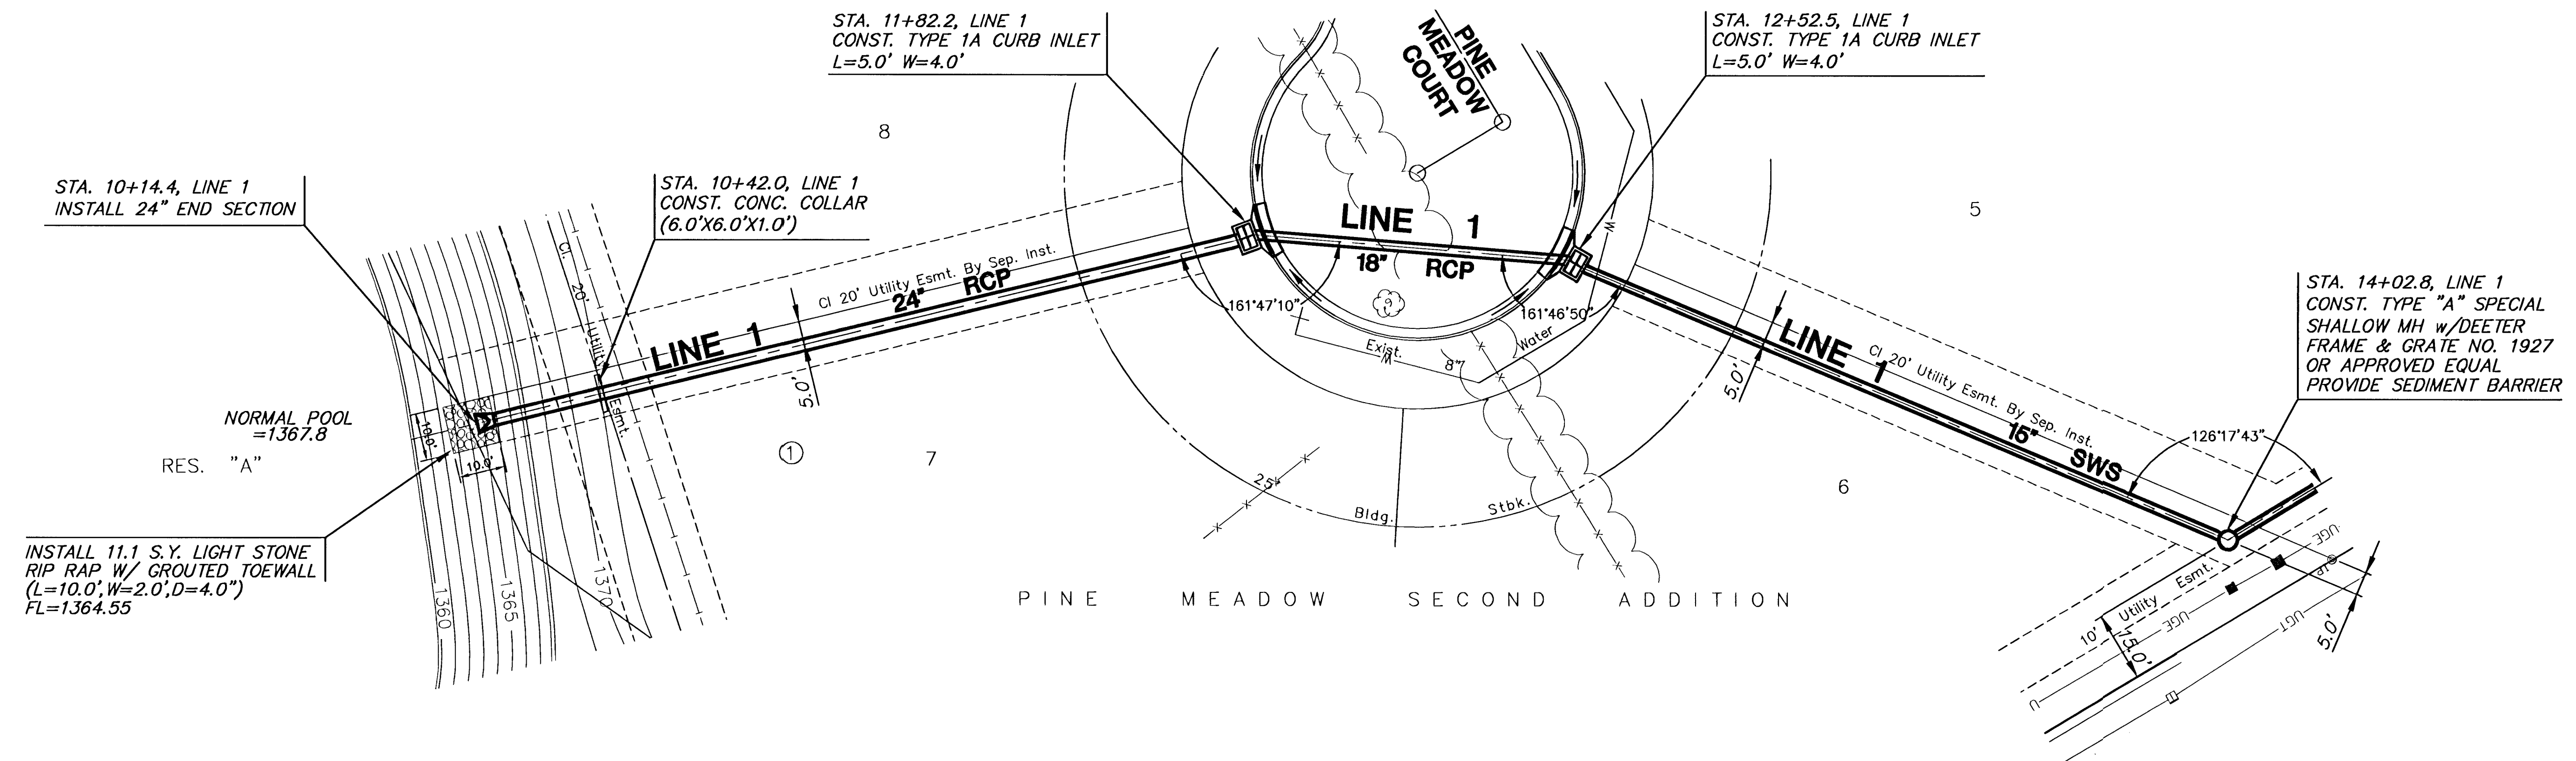

PLAN LINE 1

