
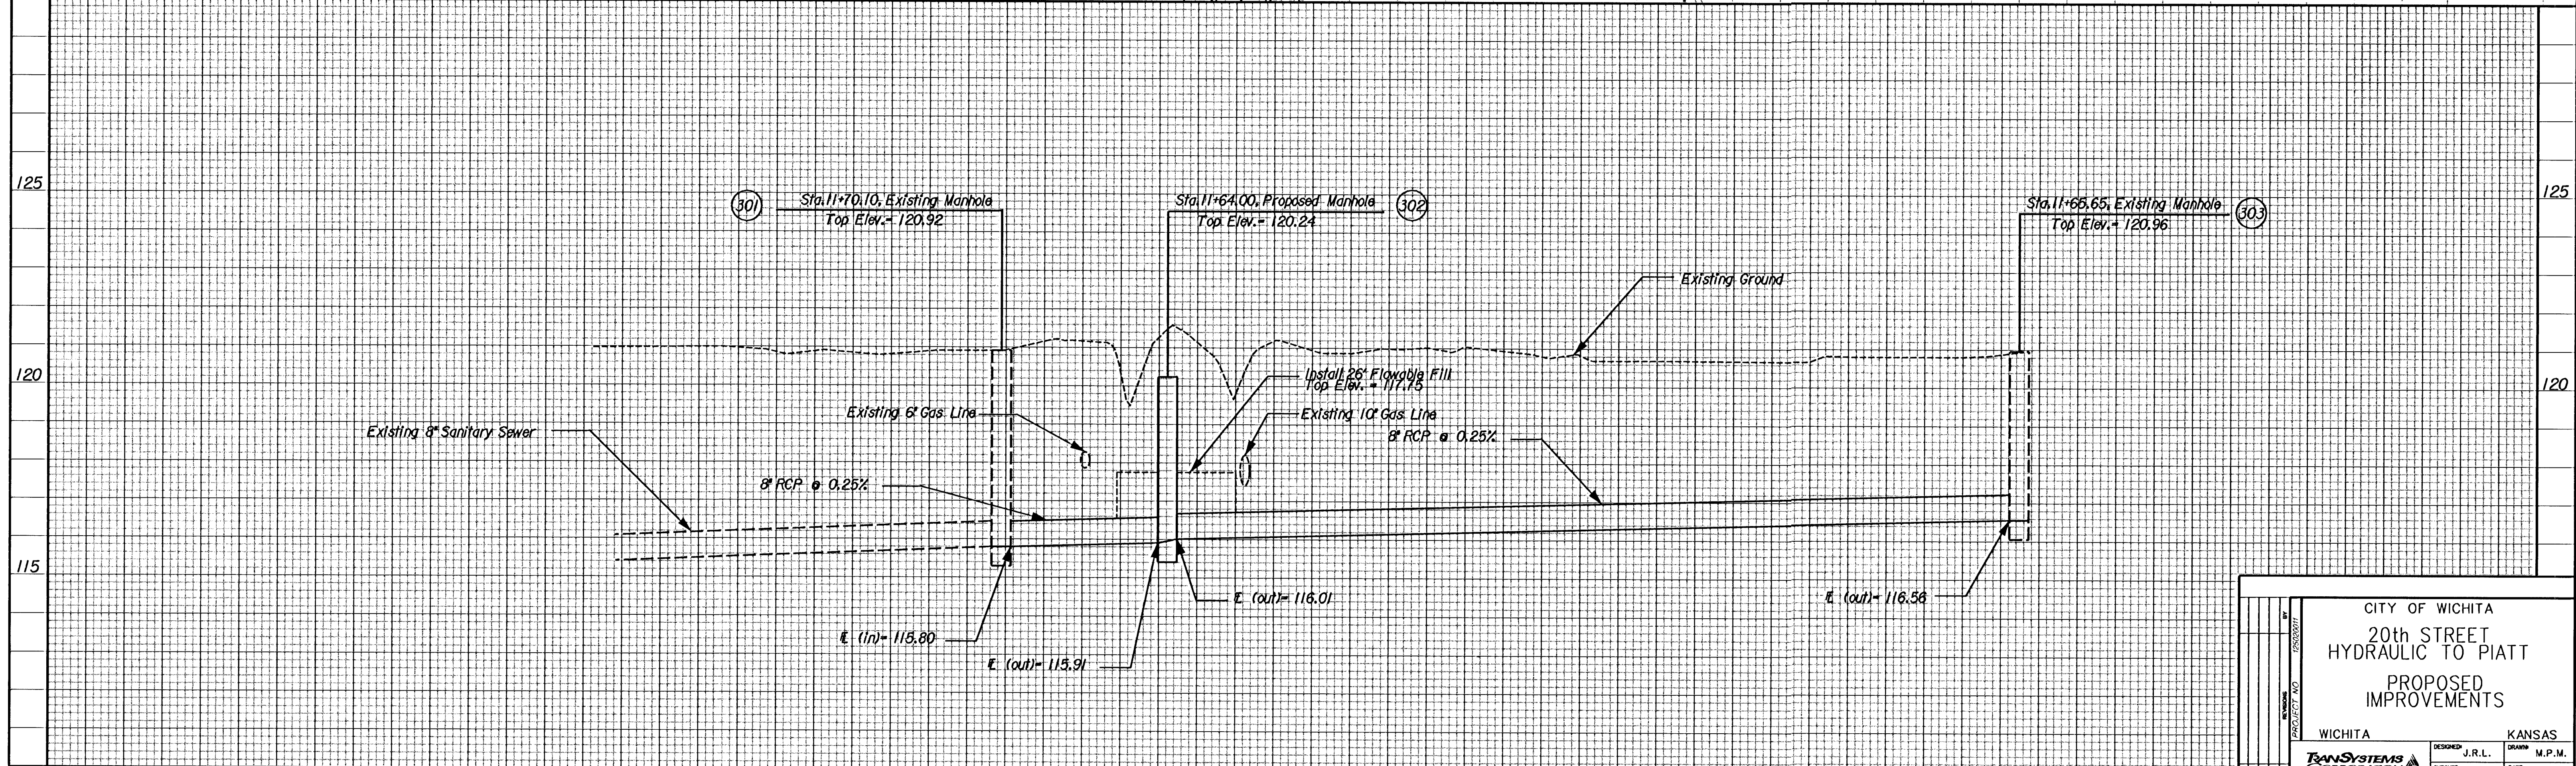


Scale
 1" = 40' (Plan)
 1" = 20' (Profile)

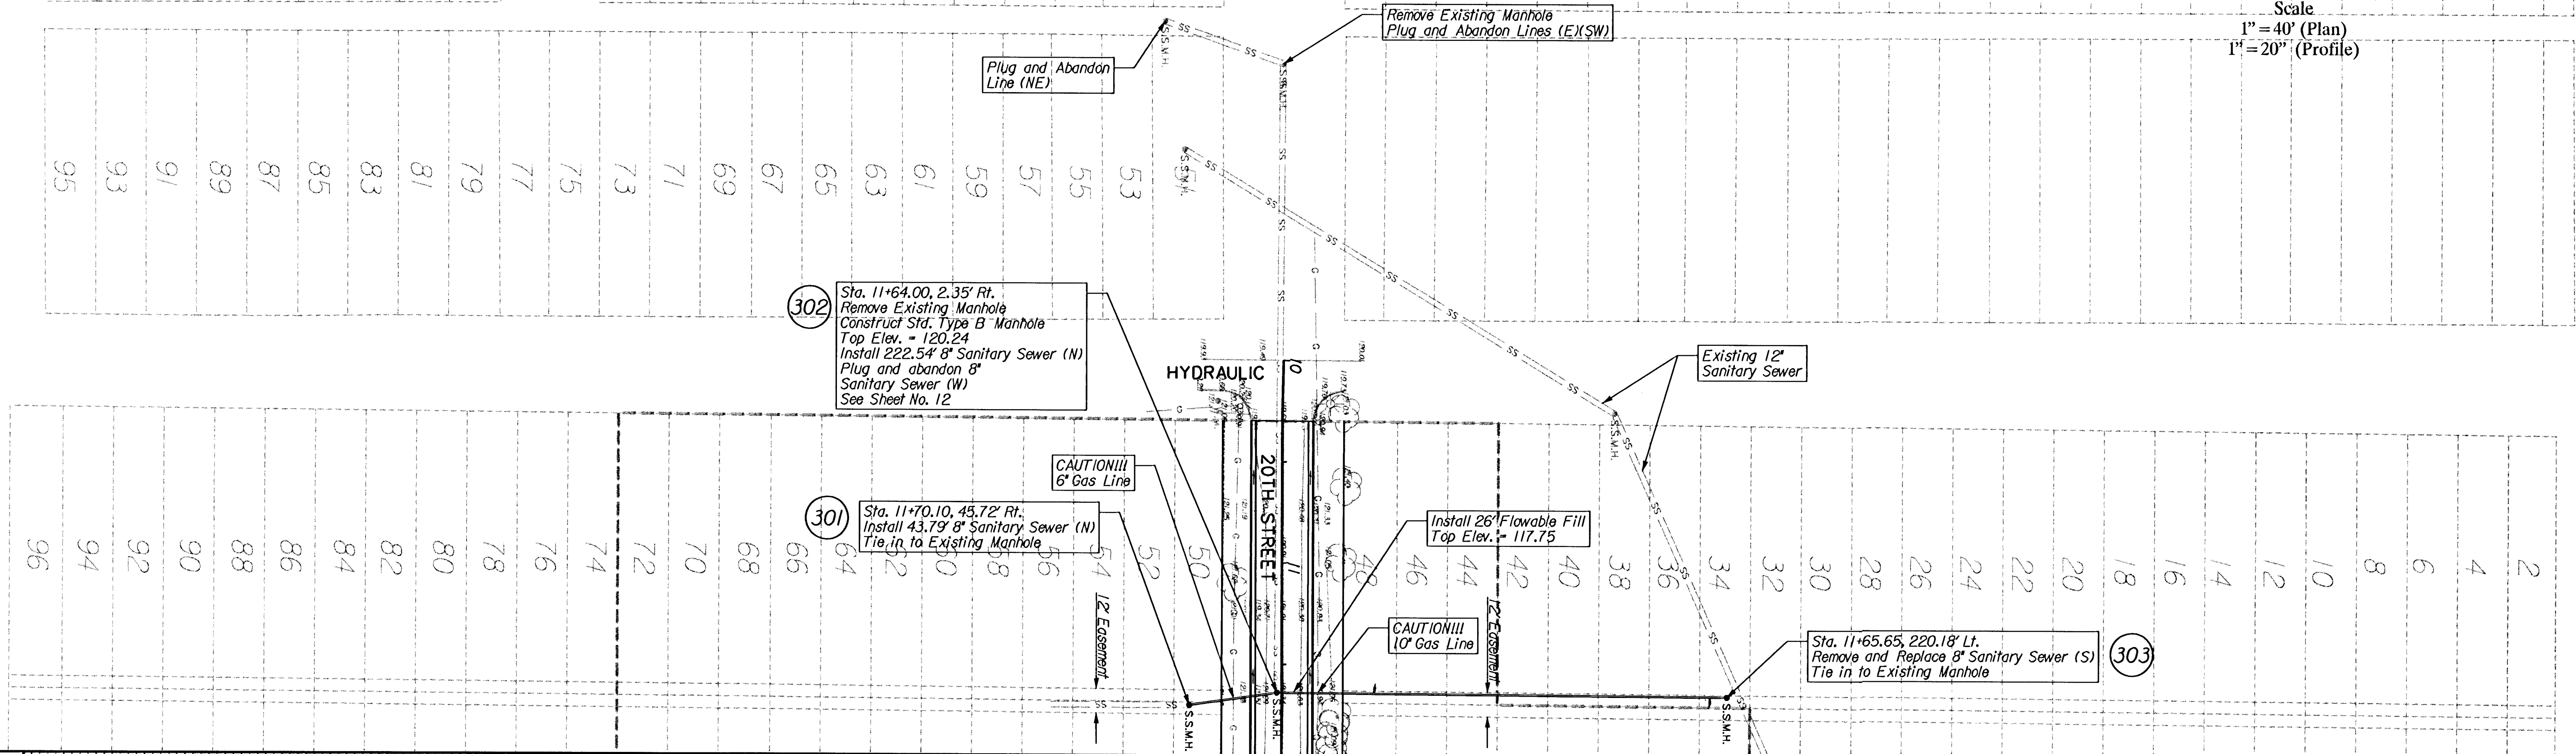

CITY OF WICHITA			
20th STREET			
HYDRAULIC TO PIATT			
PROPOSED IMPROVEMENTS			
WICHITA	KANSAS	DESIGNED: J.R.L.	DRAWN: M.P.M.
BANSYSTEMS CORPORATION		CHECKED: B.A.L.	DATE: 2/2004
245 North Waco, Suite 420 Wichita, Kansas 67202		SCALE: 1" = 40'	SHEET NO: 7