


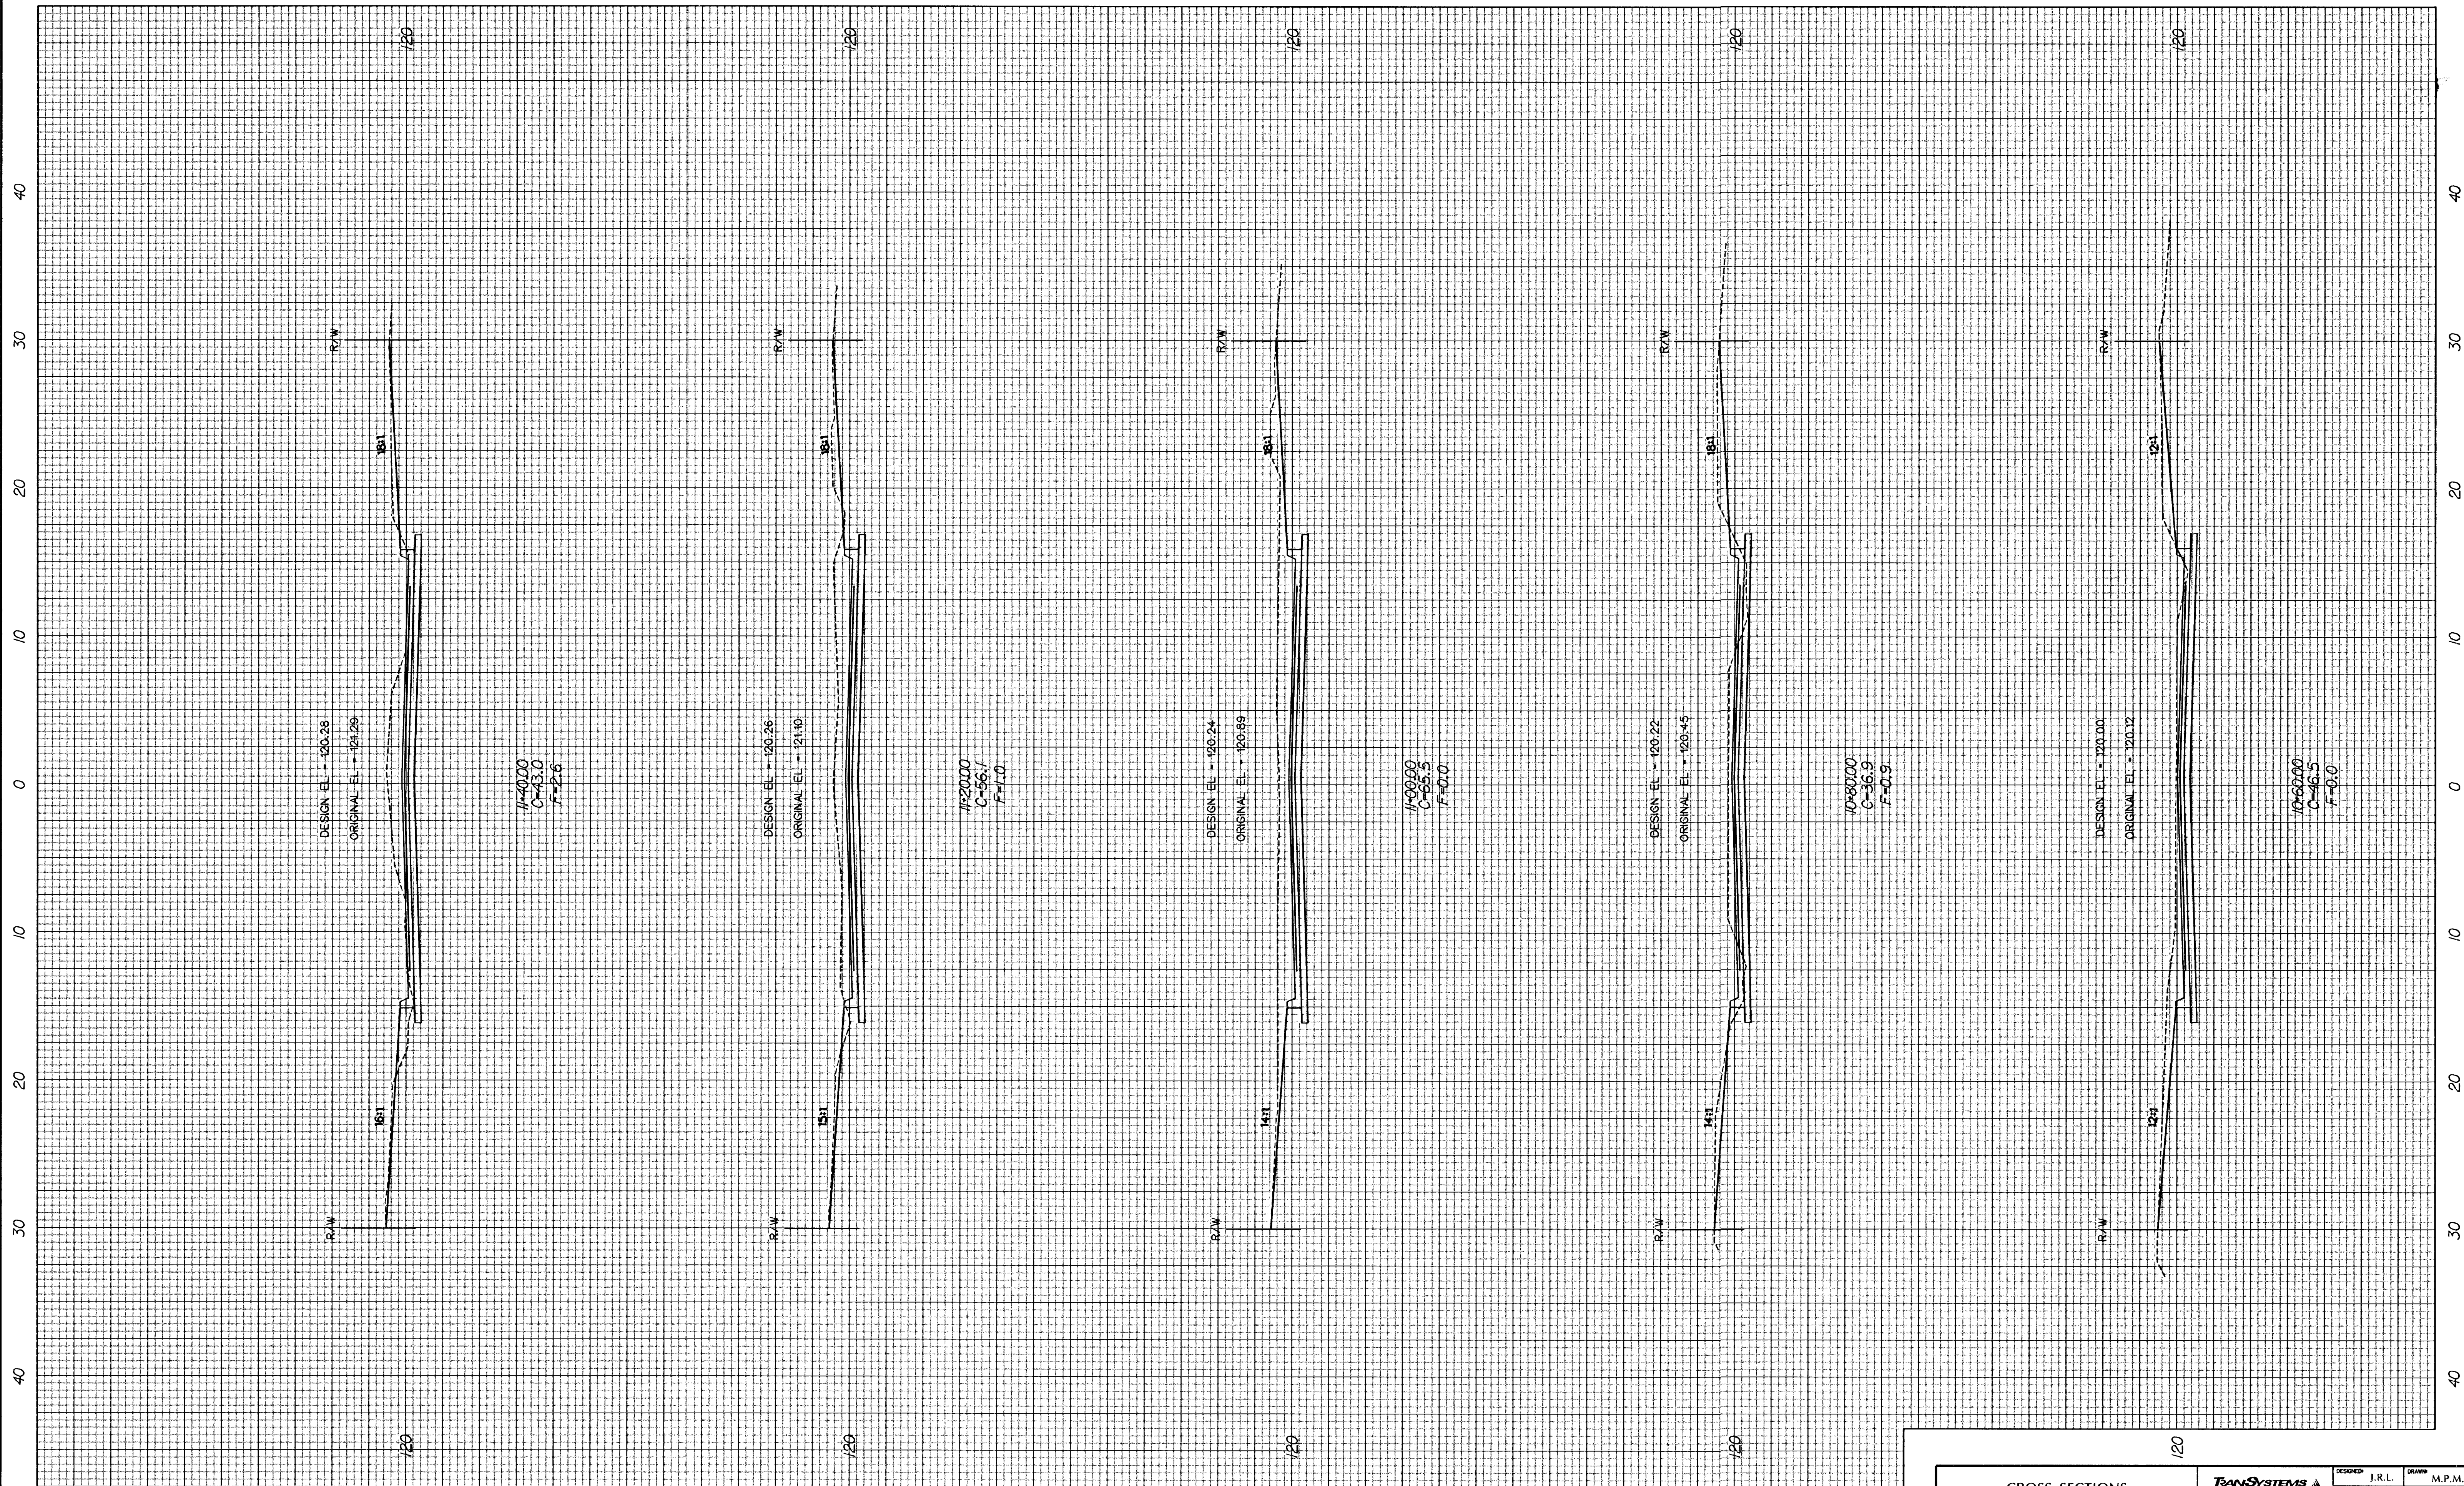

CROSS SECTIONS
Sta. 10+00.00 - Sta. 10+80.00

TRANS SYSTEMS CORPORATION
245 North Waco, Suite 420
Wichita, Kansas 67202

DESIGNED	J.R.L.	DRAWN	M.P.M.
CHECKED	B.A.L.	DATE	2/2004
SCALE	1" = 50'	SHEET NO.	15