



40 30 20 10 0 10 20 30 40


40 30 20 10 0 10 20 30 40

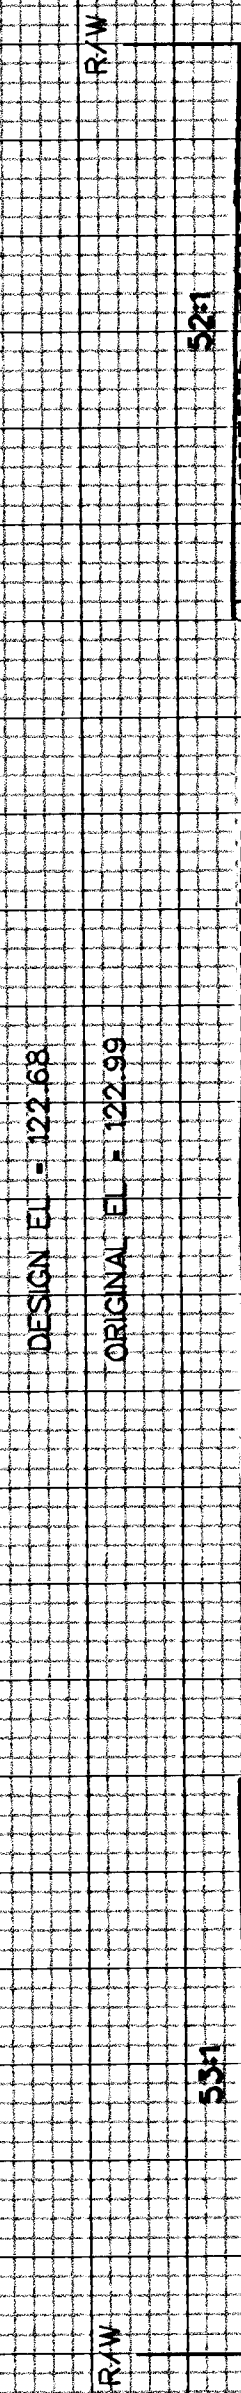


21+00.00
C=28.6
F=5.4

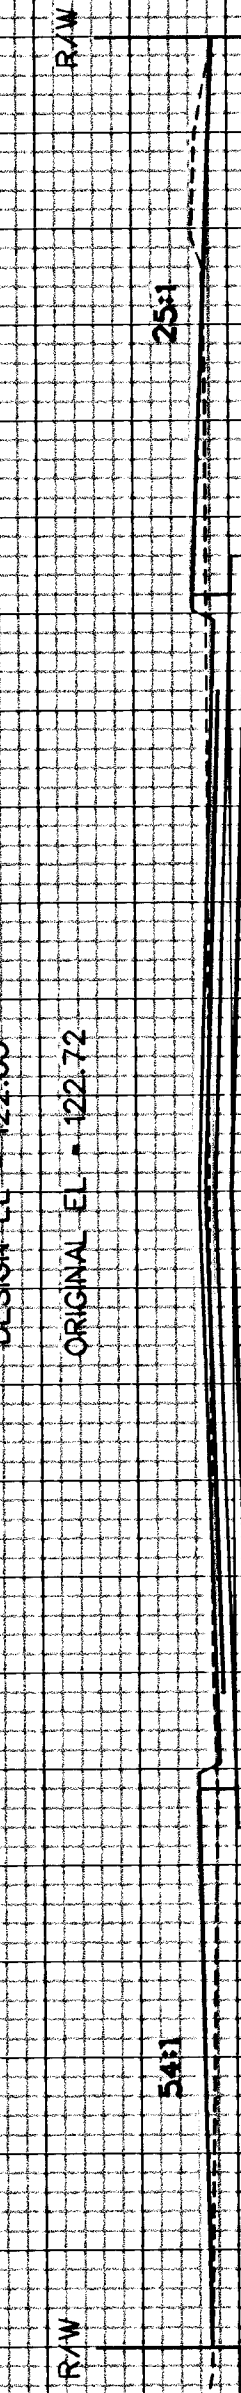


21+00.00
C=27.3
F=4.8

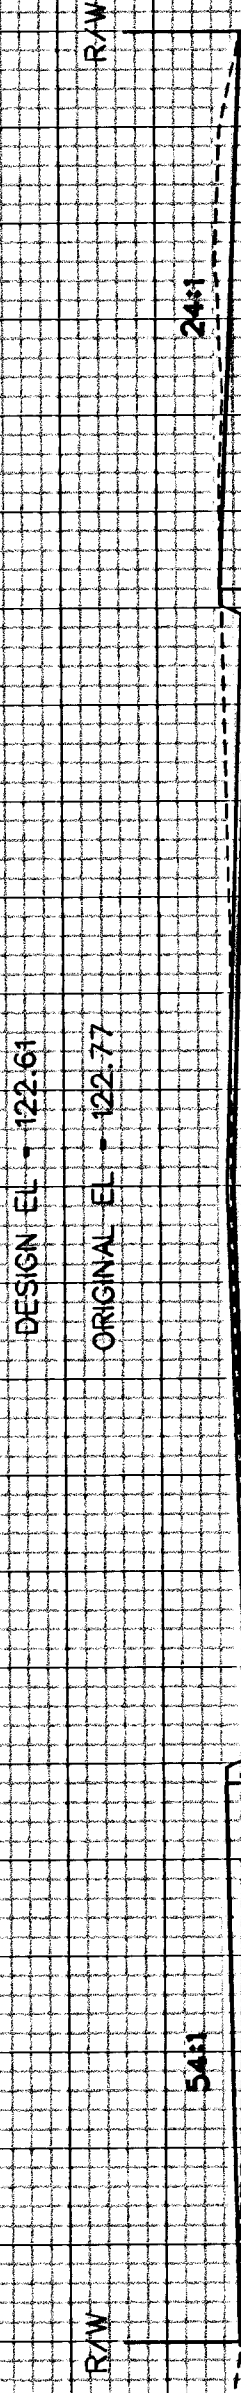

20+80.00
C=31.8
F=3.7

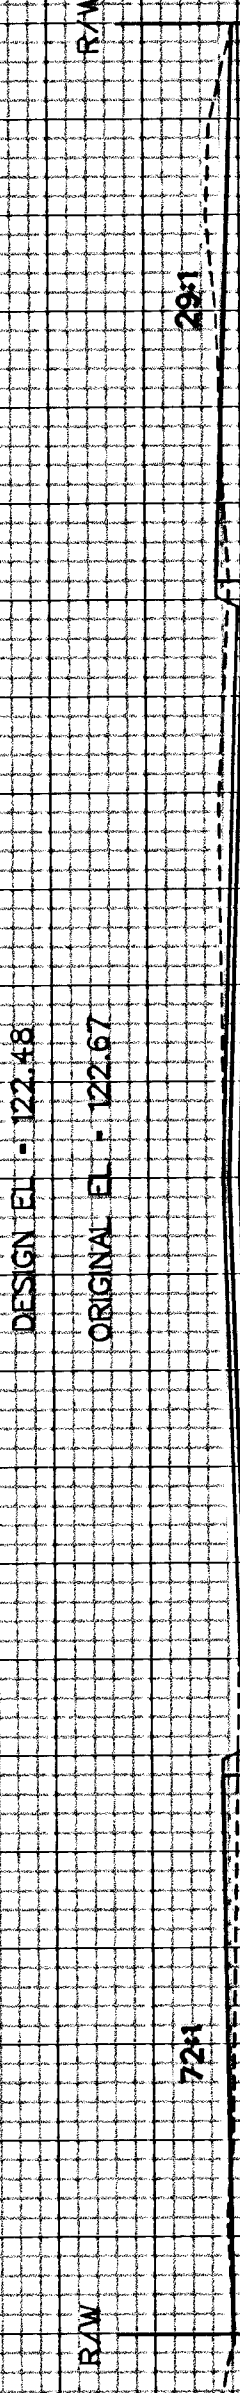

20+60.00
C=34.0
F=2.8

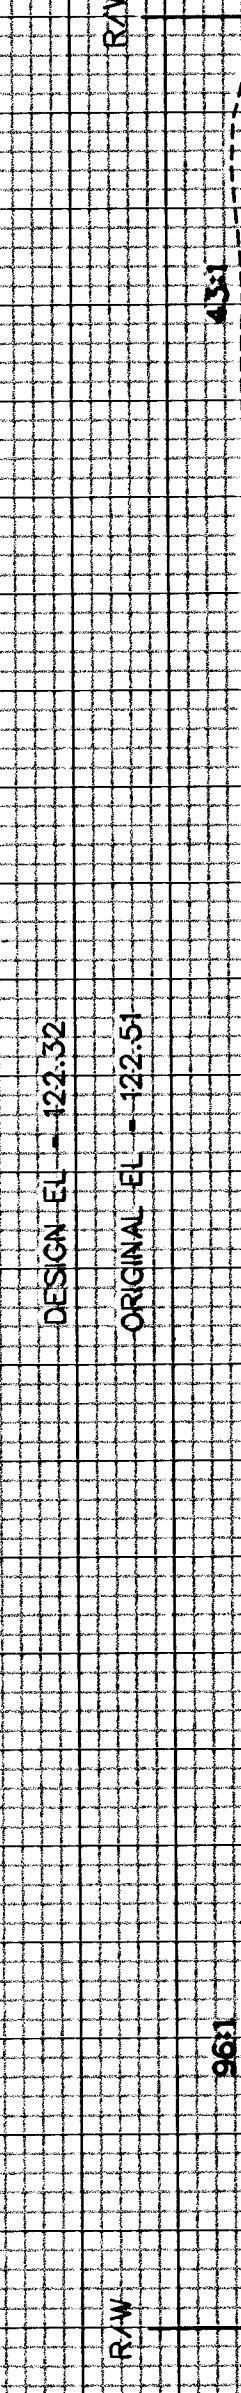

20+40.00
C=41.7
F=0.3