




40 30 20 10 0 10 20 30 40

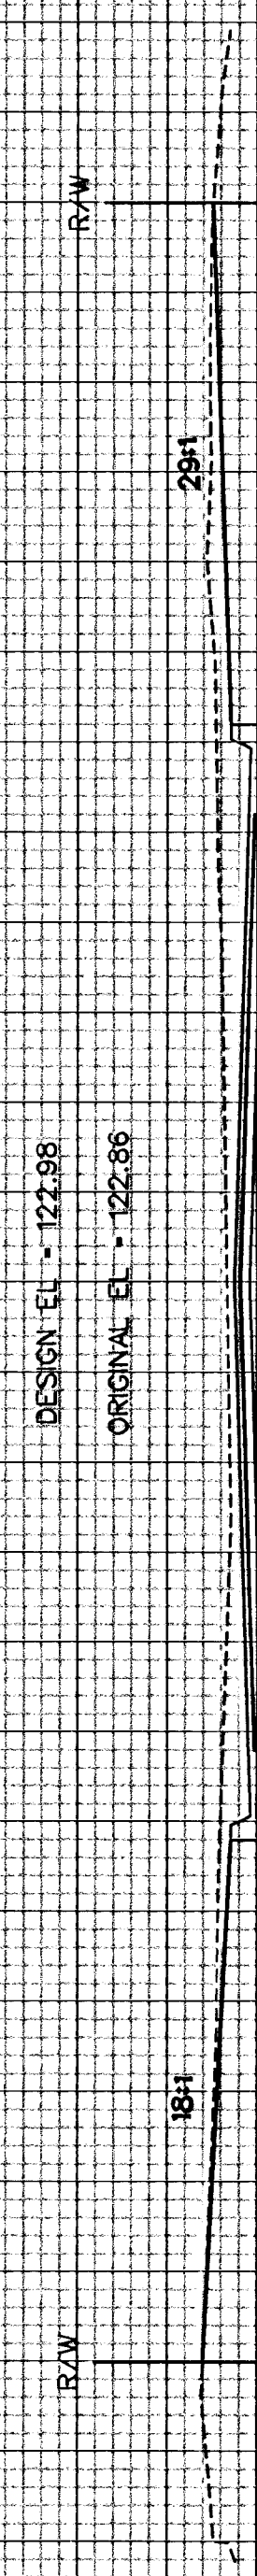

22+80.00
C=49.7
F=0.0

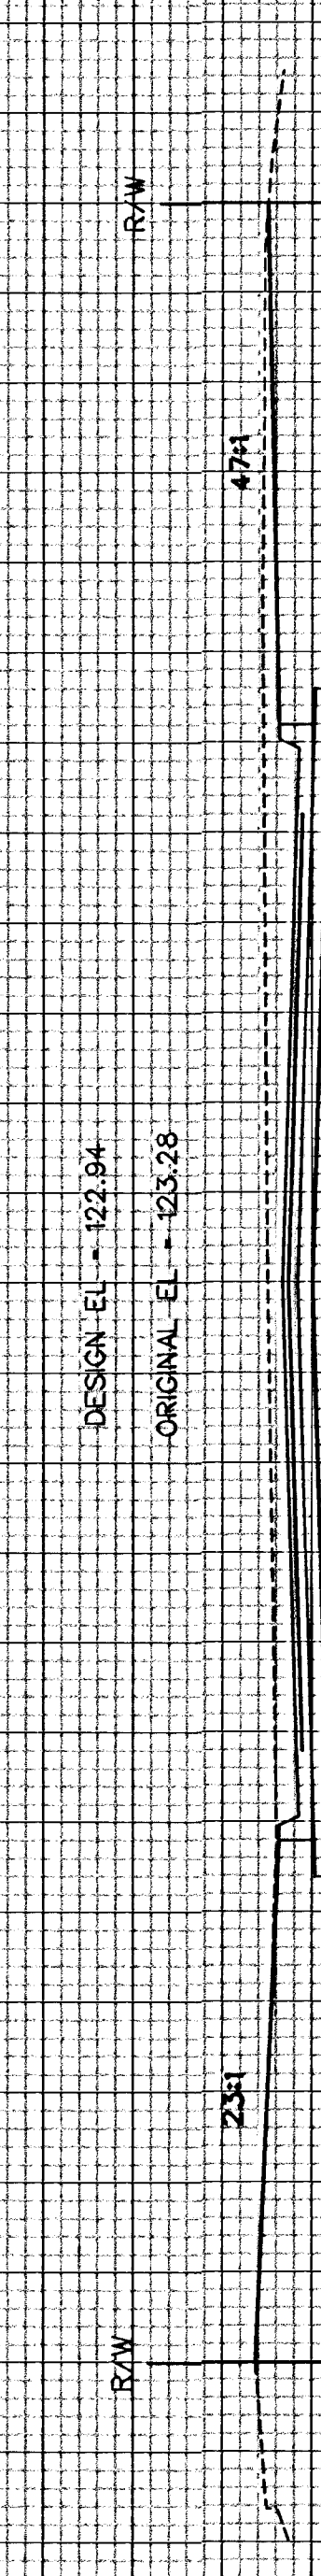

22+60.00
C=50.2
F=0.0

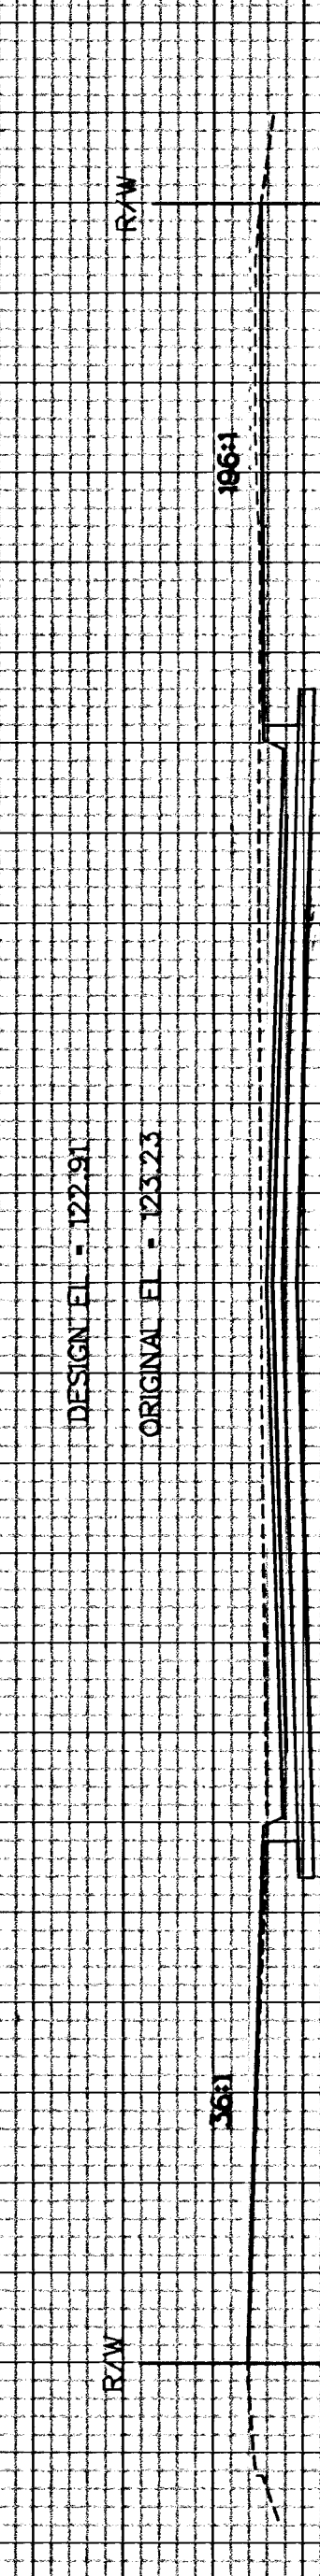

22+40.00
C=40.4
F=0.5