
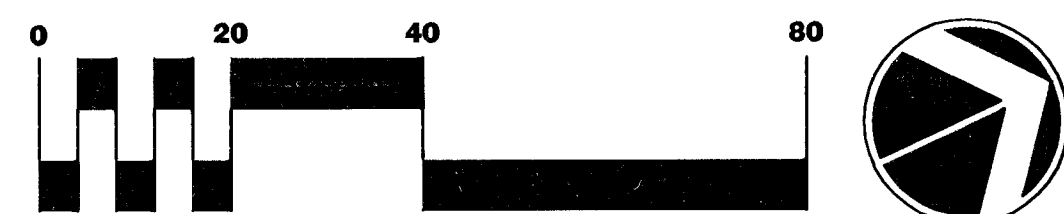



the WATERFRONT
BOULEVARD LANDSCAPE PLAN

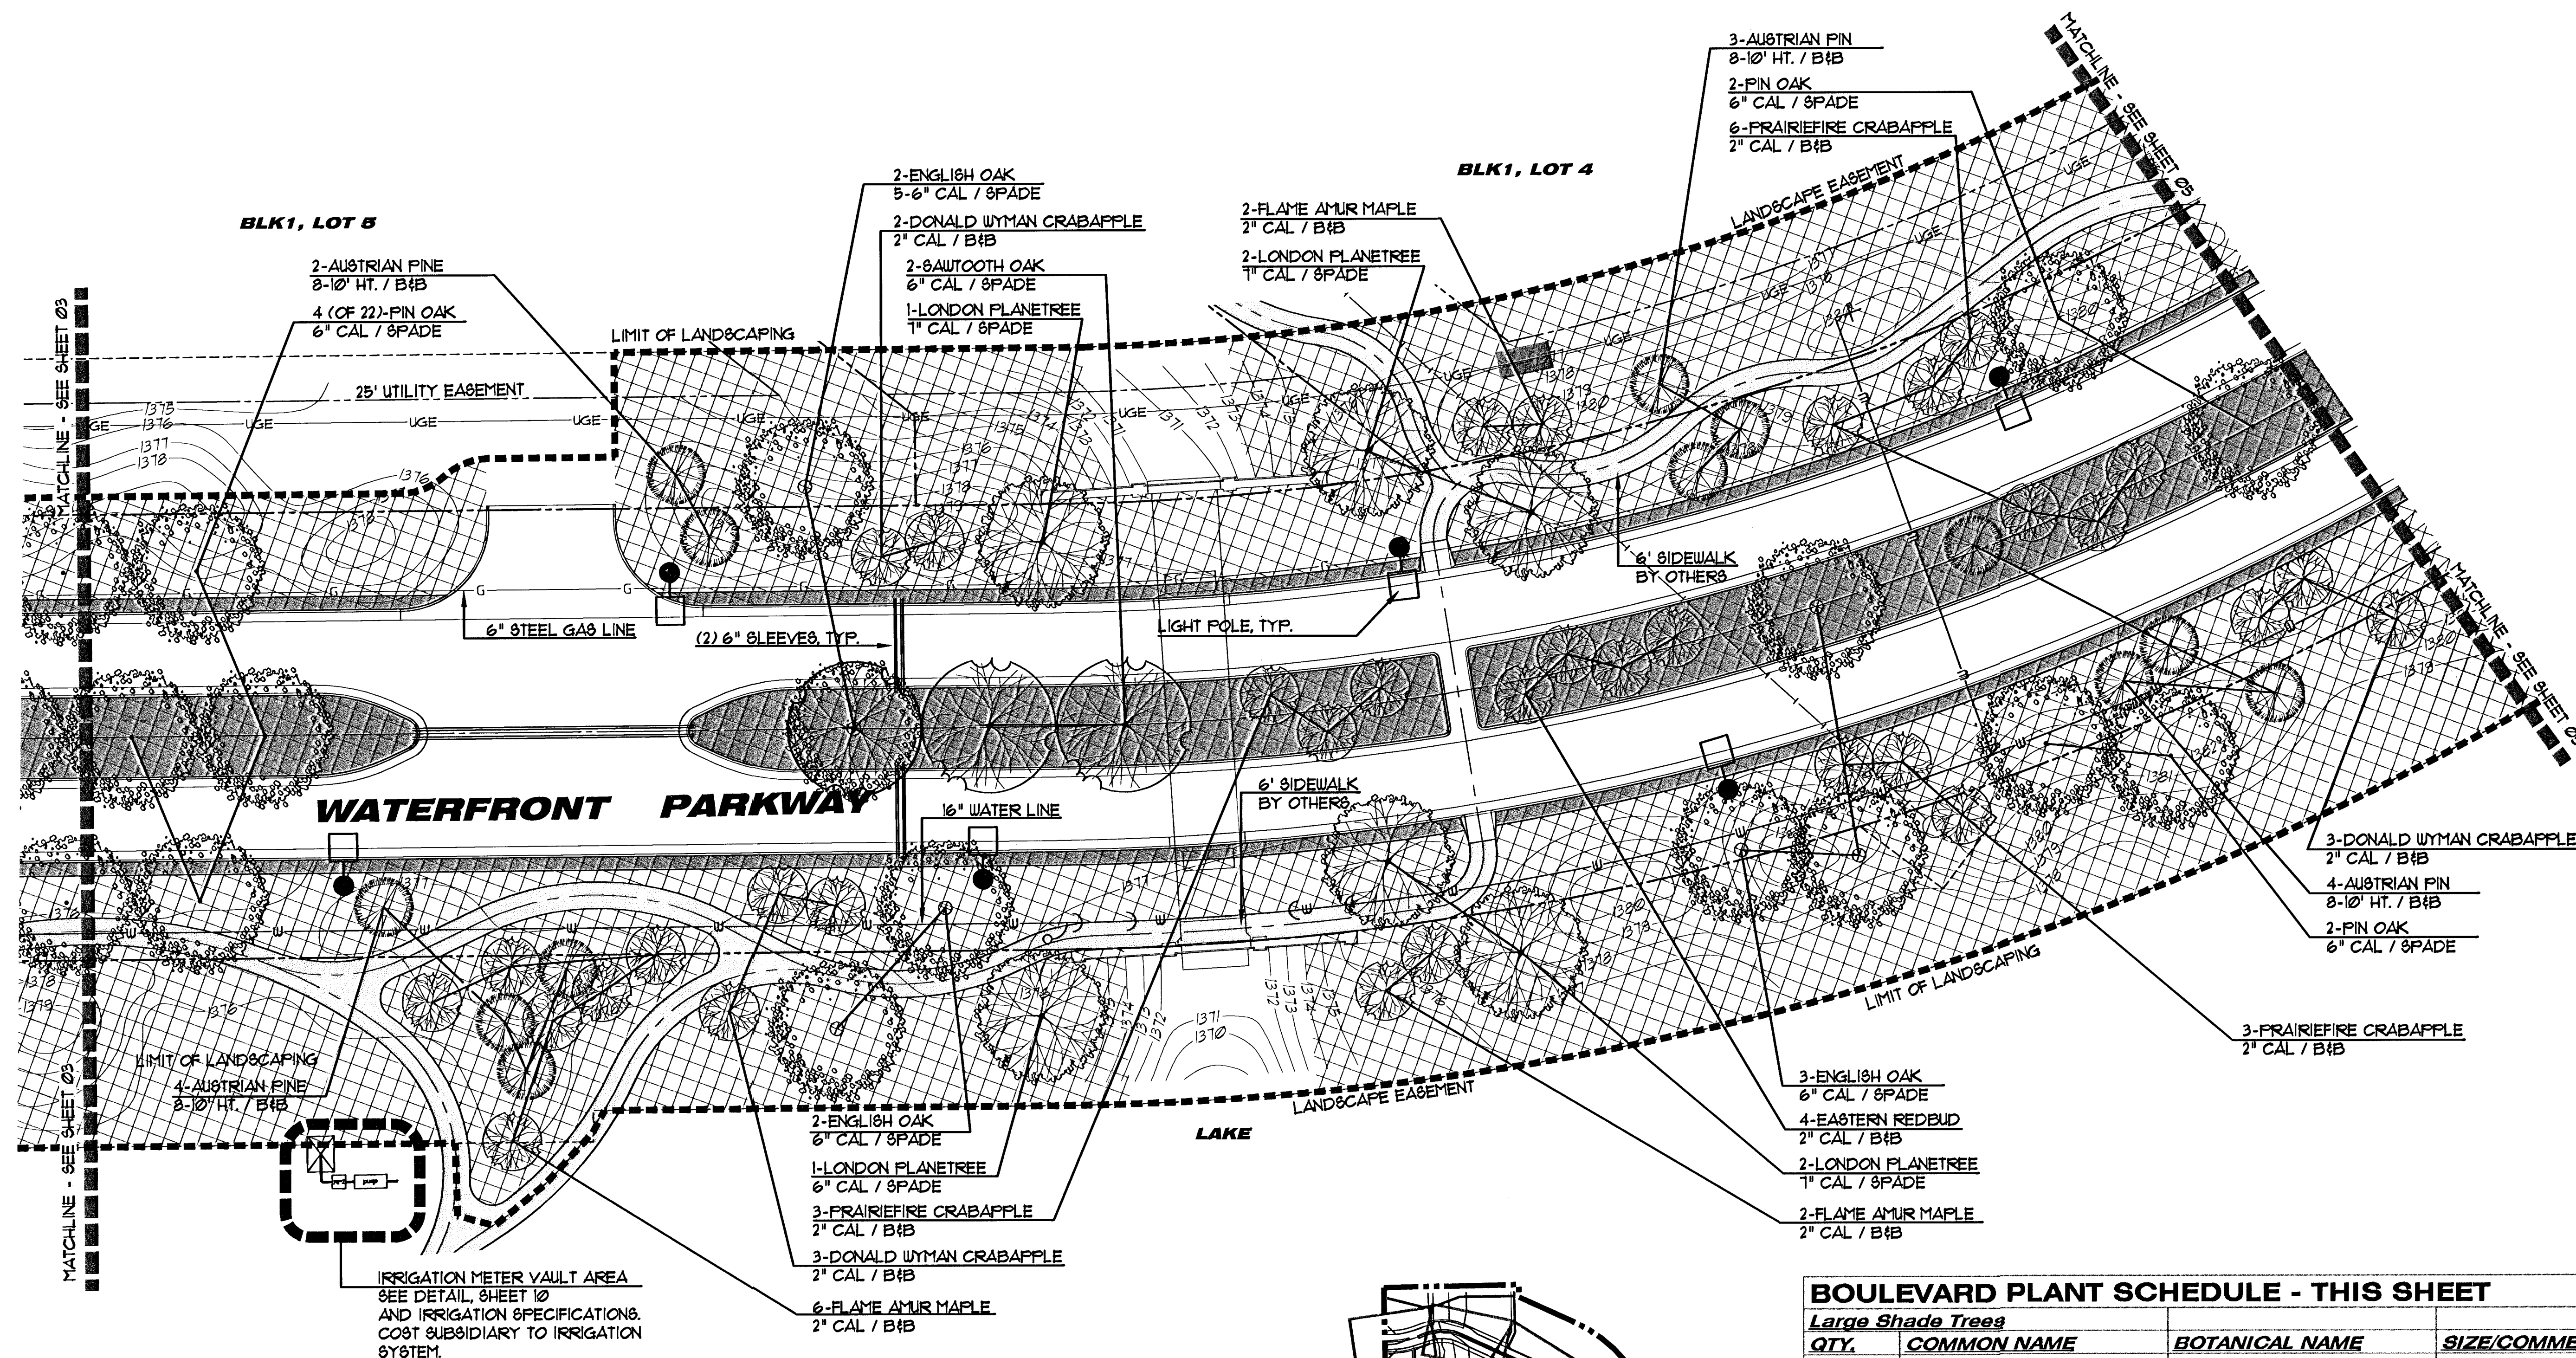

SCALE: 1" = 20'

LEGEND

- HYDROSEED AREAS
- ADD ALTERNATE #1

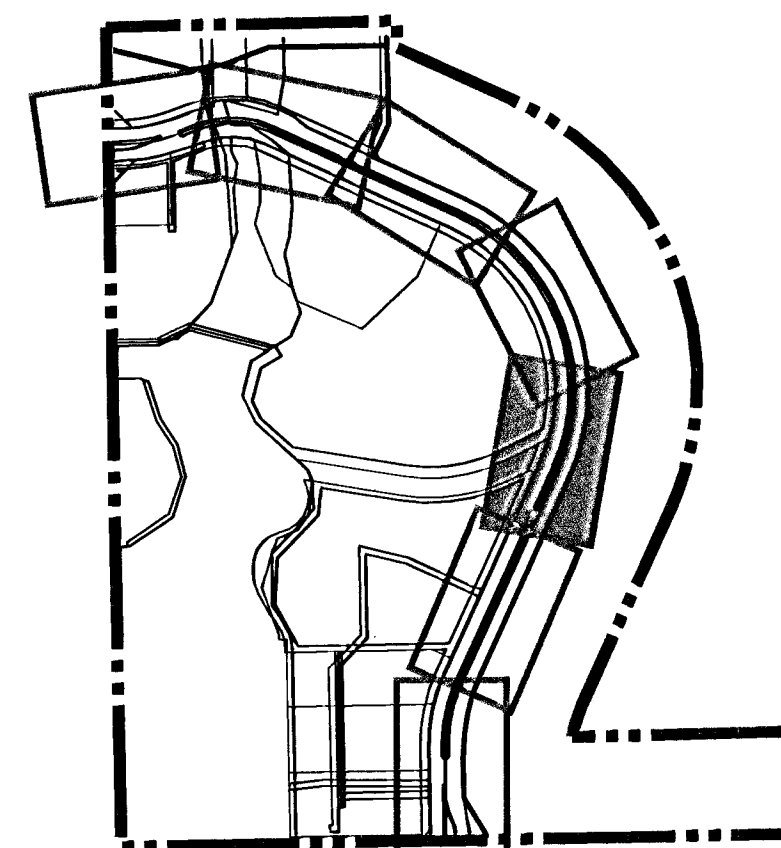

KEY

BOULEVARD PLANT SCHEDULE - THIS SHEET

Large Shade Trees			
QTY.	COMMON NAME	BOTANICAL NAME	SIZE/COMMENT
	Sweet Gum	Liquidambar styraciflua	5'6" Cal. / SPADE
6	London Plane Tree	Platanus x acerfolia	5'7" Cal. / SPADE
2	Sawtooth Oak	Quercus acutissima	5'6" Cal. / SPADE
	Swamp White Oak	Quercus bicolor	5'6" Cal. / SPADE
	Shingle Oak	Quercus imbricaria	5'6" Cal. / SPADE
8	Pin Oak	Quercus palustris	5'6" Cal. / SPADE
7	English Oak	Quercus robur	5'6" Cal. / SPADE
	Red Oak	Quercus rubra	5'6" Cal. / SPADE
Evergreen Trees			
QTY.	COMMON NAME	BOTANICAL NAME	SIZE/COMMENT
13	Austrian Pine	Pinus nigra	8-10' Ht. / B&B
Ornamental Trees			
QTY.	COMMON NAME	BOTANICAL NAME	SIZE/COMMENT
10	Flame Amur Maple	Acer ginnala 'Flame'	2" Cal. / B&B
4	Eastern Redbud	Cercis canadensis	2" Cal. / B&B
8	Donald Wyman Crabapple	Malus sp. 'Donald Wyman'	2" Cal. / B&B
12	Prairiefire Crabapple	Malus sp. 'Prairiefire'	2" Cal. / B&B

DATE
OCTOBER 22, 2003

REVISED
11.11.03
11.20.03

DESIGN BY
KLK

DRAWN BY
KLK/DBG

CHECKED BY
JAG/RJD

SHEET NUMBER
4 of 11

H:\CIVIL\02014\DWG\LANDSCAPE\BOULEVARD 02014LP4.DWG