

the WATERFRONT
BOULEVARD LANDSCAPE PLAN

DATE
OCTOBER 22, 2003

REVISED
11.11.03
11.20.03


DESIGN BY
KLK

DRAWN BY
KLK/DBG

CHECKED BY
JAG/RJD

SHEET NUMBER
5 of 11

H:\CIVIL\02014.DWG\LANDSCAPE\BOULEVARD_V02014.LP5.DWG

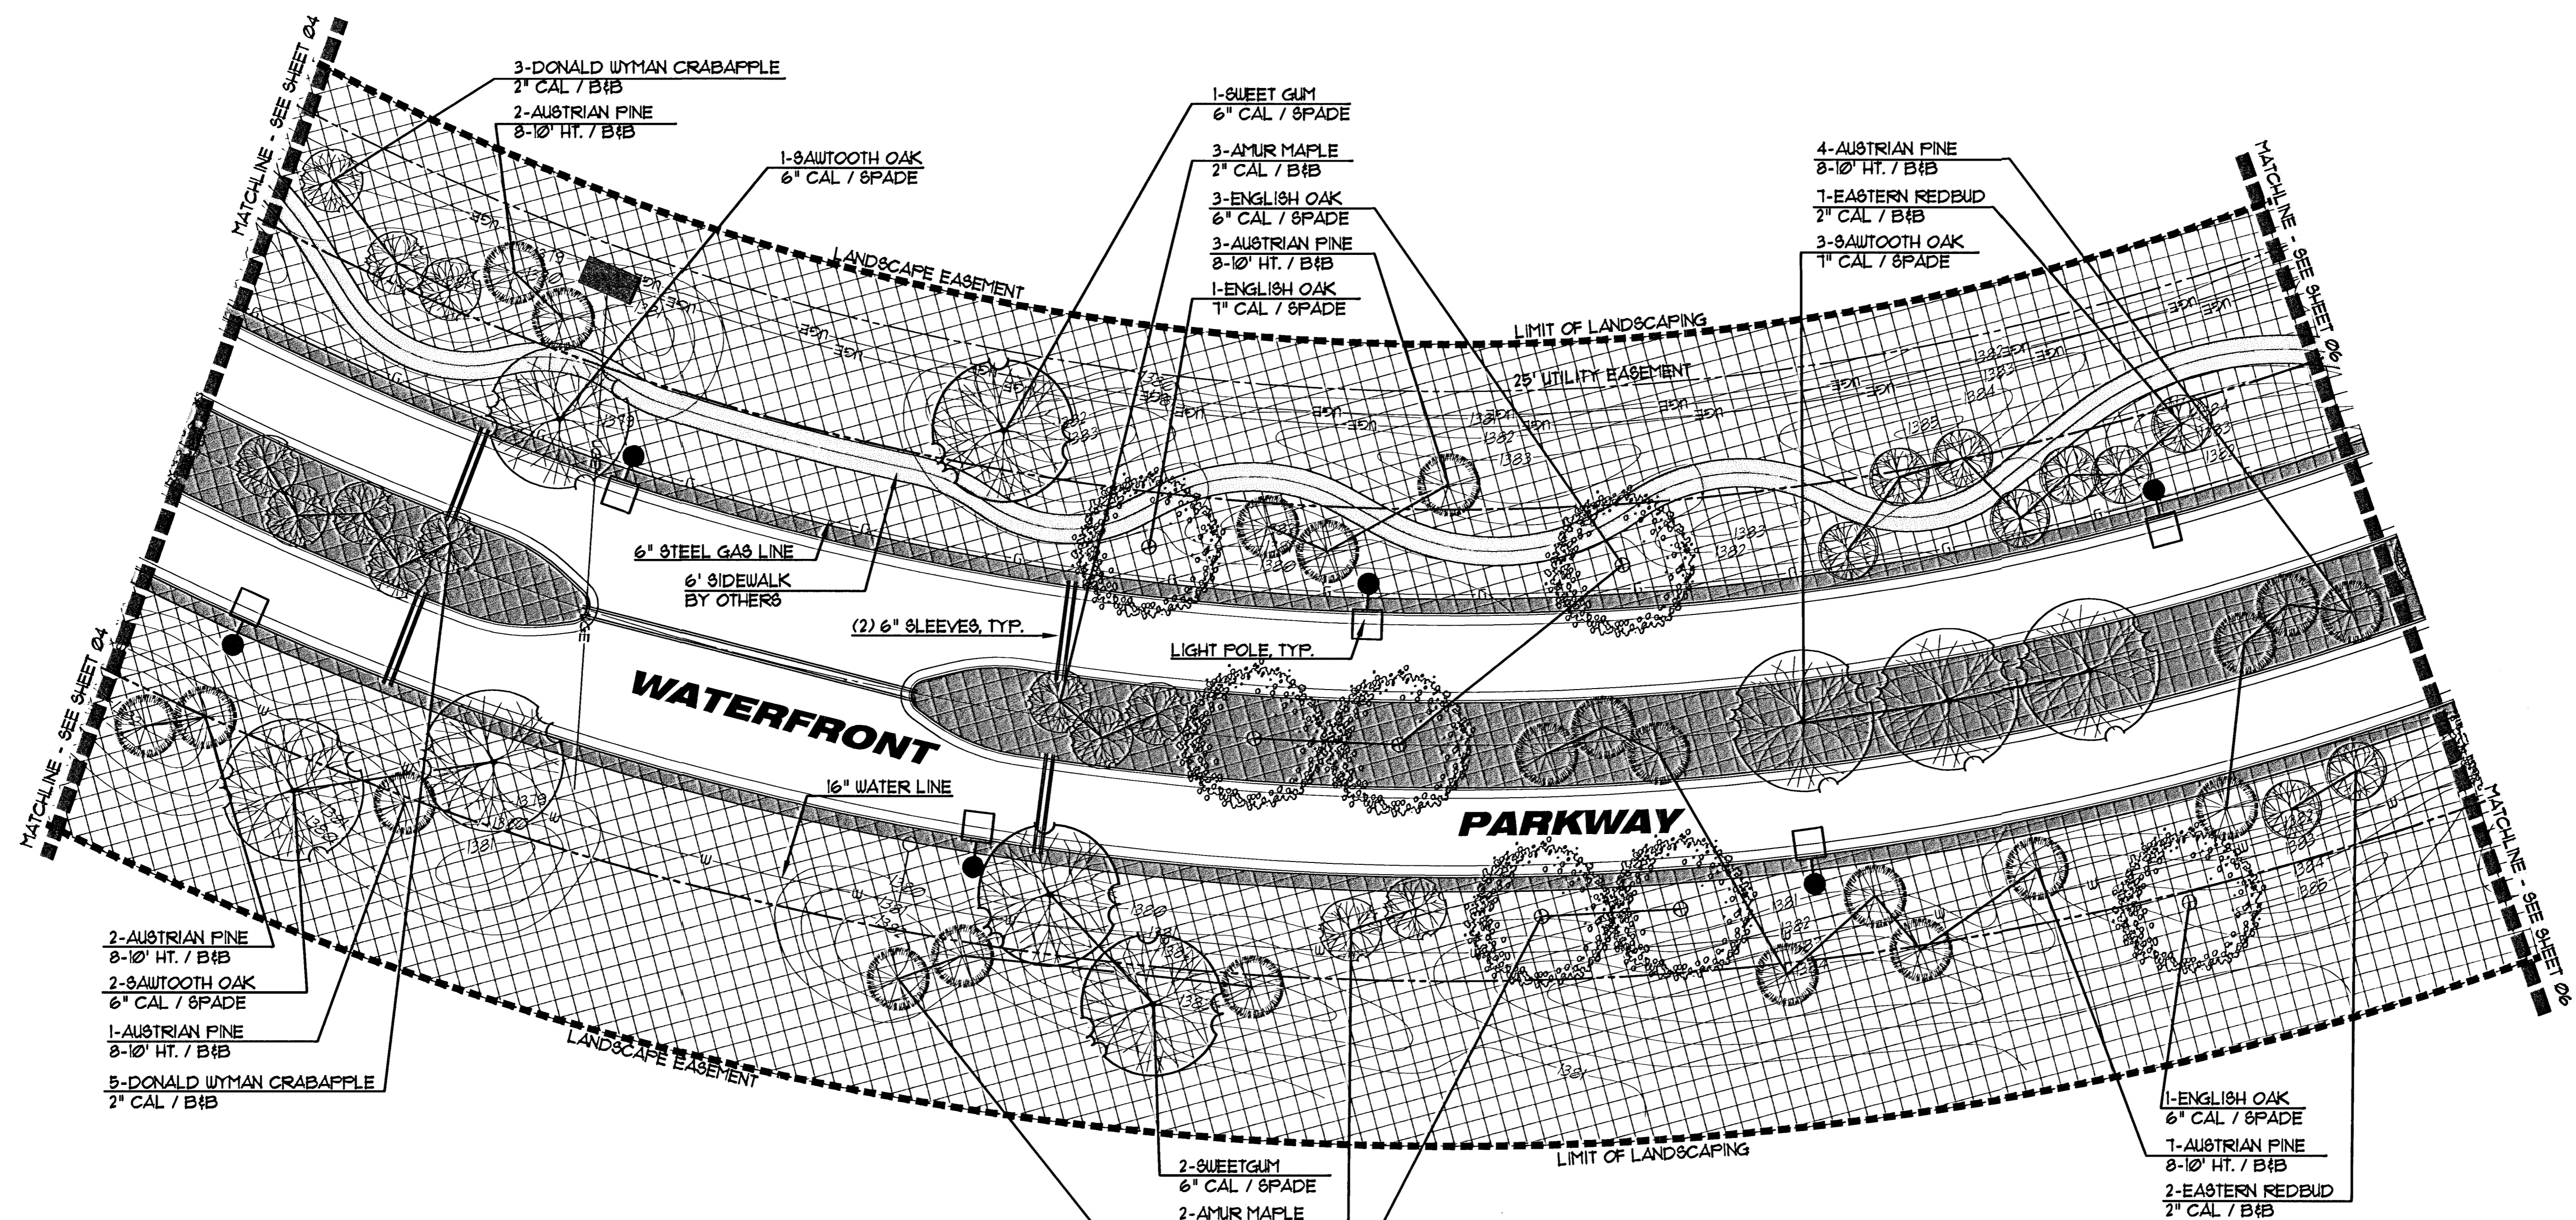

- 2-AUSTRIAN PINE
8-10' HT. / B&B
- 2-SAWTOOTH OAK
6\" CAL / SPADE
- 1-AUSTRIAN PINE
8-10' HT. / B&B
- 5-DONALD WYMAN CRABAPPLE
2\" CAL / B&B

- 3-DONALD WYMAN CRABAPPLE
2\" CAL / B&B
- 2-AUSTRIAN PINE
8-10' HT. / B&B

- 1-SAWTOOTH OAK
6\" CAL / SPADE

- 1-SWEET GUM
6\" CAL / SPADE

- 3-AMUR MAPLE
2\" CAL / B&B

- 3-ENGLISH OAK
6\" CAL / SPADE

- 3-AUSTRIAN PINE
8-10' HT. / B&B

- 1-ENGLISH OAK
1\" CAL / SPADE

- 4-AUSTRIAN PINE
8-10' HT. / B&B

- 1-EASTERN REDBUD
2\" CAL / B&B

- 3-SAWTOOTH OAK
1\" CAL / SPADE

- 2-SWEETGUM
6\" CAL / SPADE

- 2-AMUR MAPLE
2\" CAL / B&B

- 2-ENGLISH OAK
6\" CAL / SPADE

- 3-AUSTRIAN PINE
8-10' HT. / B&B


- 1-ENGLISH OAK
6\" CAL / SPADE

- 1-AUSTRIAN PINE
8-10' HT. / B&B

- 2-EASTERN REDBUD
2\" CAL / B&B

LEGEND

- HYDROSEED AREAS
- ADD ALTERNATE #1

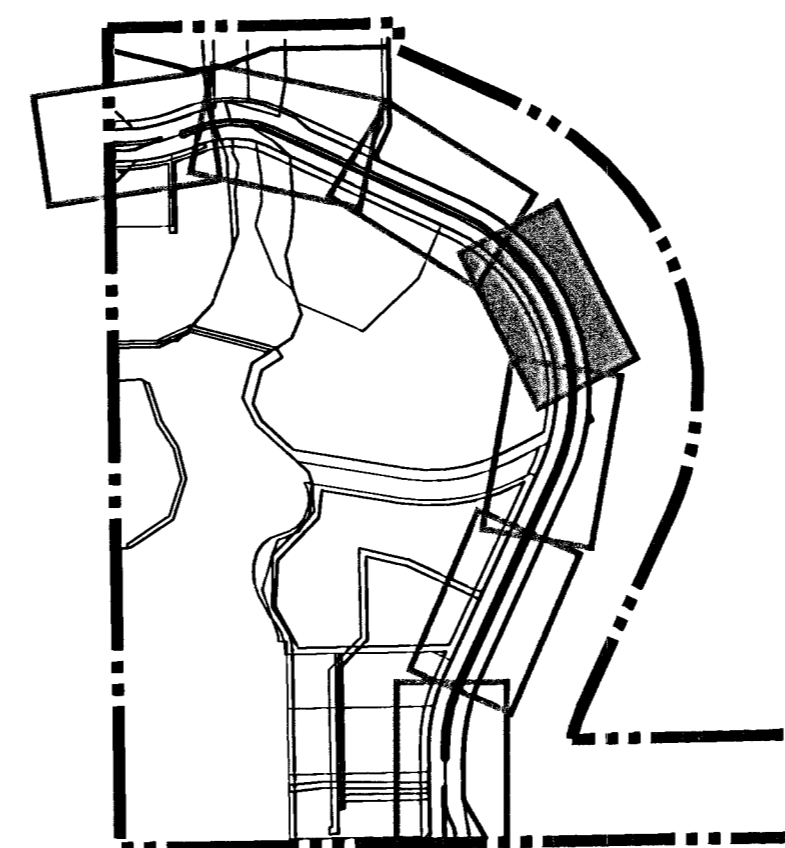

KEY



SCALE: 1" = 20'

BOULEVARD PLANT SCHEDULE - THIS SHEET

Large Shade Trees			
QTY.	COMMON NAME	BOTANICAL NAME	SIZE/COMMENT
3	Sweet Gum	Liquidambar styraciflua	5'6" Cal. / SPADE
	London Plane Tree	Platanus x acerfolia	5'6" Cal. / SPADE
6	Sawtooth Oak	Quercus acutissima	5'7" Cal. / SPADE
	Swamp White Oak	Quercus bicolor	5'6" Cal. / SPADE
	Shingle Oak	Quercus imbricaria	5'6" Cal. / SPADE
	Pin Oak	Quercus palustris	5'6" Cal. / SPADE
7	English Oak	Quercus robur	5'7" Cal. / SPADE
	Red Oak	Quercus rubra	5'6" Cal. / SPADE
Evergreen Trees			
QTY.	COMMON NAME	BOTANICAL NAME	SIZE/COMMENT
22	Austrian Pine	Pinus nigra	8'-10' Ht. / B&B
Ornamental Trees			
QTY.	COMMON NAME	BOTANICAL NAME	SIZE/COMMENT
5	Flame Amur Maple	Acer ginnata 'Flame'	2" Cal. / B&B
9	Eastern Redbud	Cercis canadensis	2" Cal. / B&B
8	Donald Wyman Crabapple	Malus sp. 'Donald Wyman'	2" Cal. / B&B
	Prairiefire Crabapple	Malus sp. 'Prairiefire'	2" Cal. / B&B