

the WATERFRONT
BOULEVARD LANDSCAPE PLAN

DATE
OCTOBER 22, 2003



REVISED
11.11.03
11.20.03

DESIGN BY
KLK

DRAWN BY
KLK/DBG

CHECKED BY
JAG/RJD

SHEET NUMBER
7 of 11

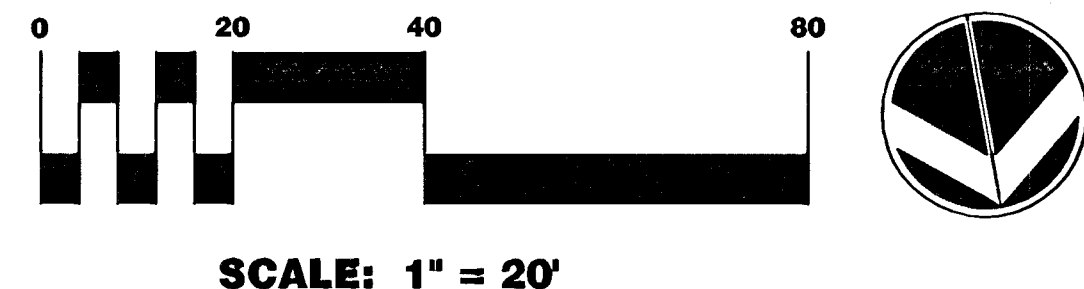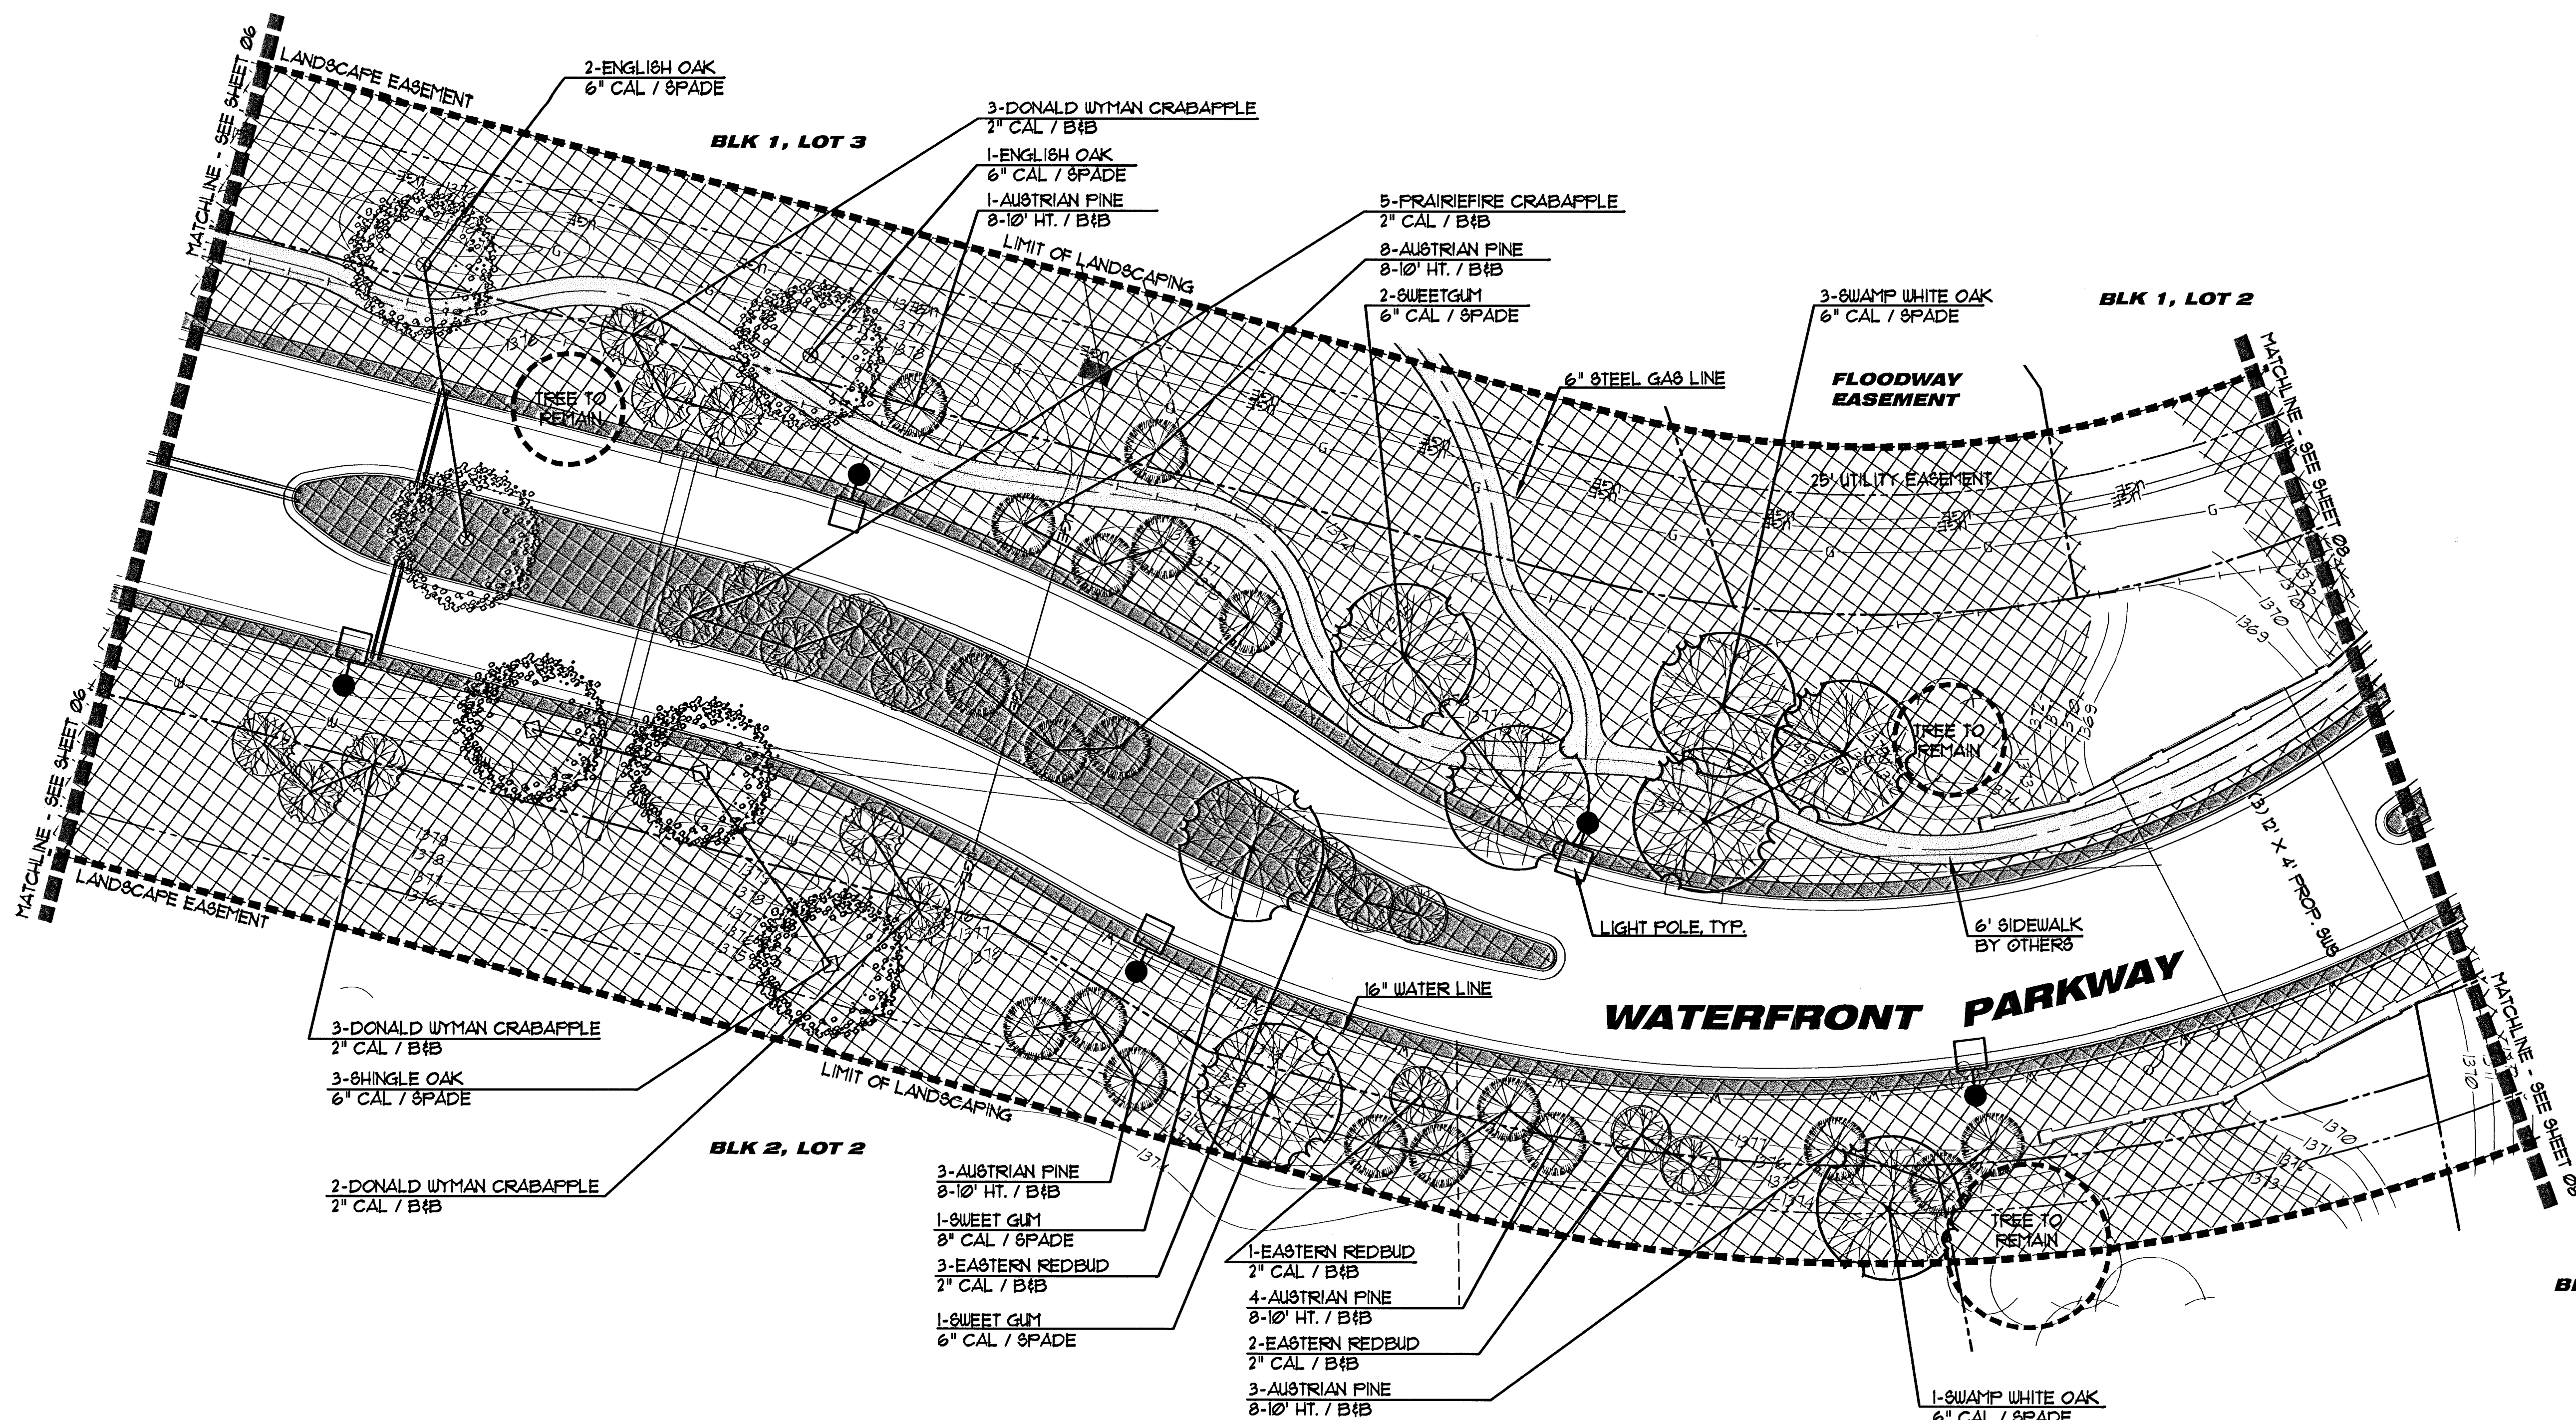

BOULEVARD PLANT SCHEDULE - THIS SHEET

Large Shade Trees			
QTY.	COMMON NAME	BOTANICAL NAME	SIZE/COMMENT
4	Sweet Gum	Liquidambar styraciflua	5"/6" Cal. / SPADE
	London Plane Tree	Platanus x acerfolia	5"/6" Cal. / SPADE
	Sawtooth Oak	Quercus acutissima	5"/6" Cal. / SPADE
4	Swamp White Oak	Quercus bicolor	5"/6" Cal. / SPADE
3	Shingle Oak	Quercus imbricaria	5"/6" Cal. / SPADE
	Pin Oak	Quercus palustris	5"/6" Cal. / SPADE
3	English Oak	Quercus robur	5"/6" Cal. / SPADE
	Red Oak	Quercus rubra	5"/6" Cal. / SPADE
Evergreen Trees			
QTY.	COMMON NAME	BOTANICAL NAME	SIZE/COMMENT
19	Austrian Pine	Pinus nigra	8'-10' Ht. / B&B
Ornamental Trees			
QTY.	COMMON NAME	BOTANICAL NAME	SIZE/COMMENT
	Flame Amur Maple	Acer ginnala 'Flame'	2" Cal. / B&B
6	Eastern Redbud	Cercis canadensis	2" Cal. / B&B
8	Donald Wyman Crabapple	Malus sp. 'Donald Wyman'	2" Cal. / B&B
5	Prairiefire Crabapple	Malus sp. 'Prairiefire'	2" Cal. / B&B