


DATE
OCTOBER 22, 2003
REVISED
11.11.03
11.20.03

DESIGN BY
KLK
DRAWN BY
KLK/DBG
CHECKED BY
JAG/RJD

SHEET NUMBER
8 of 11

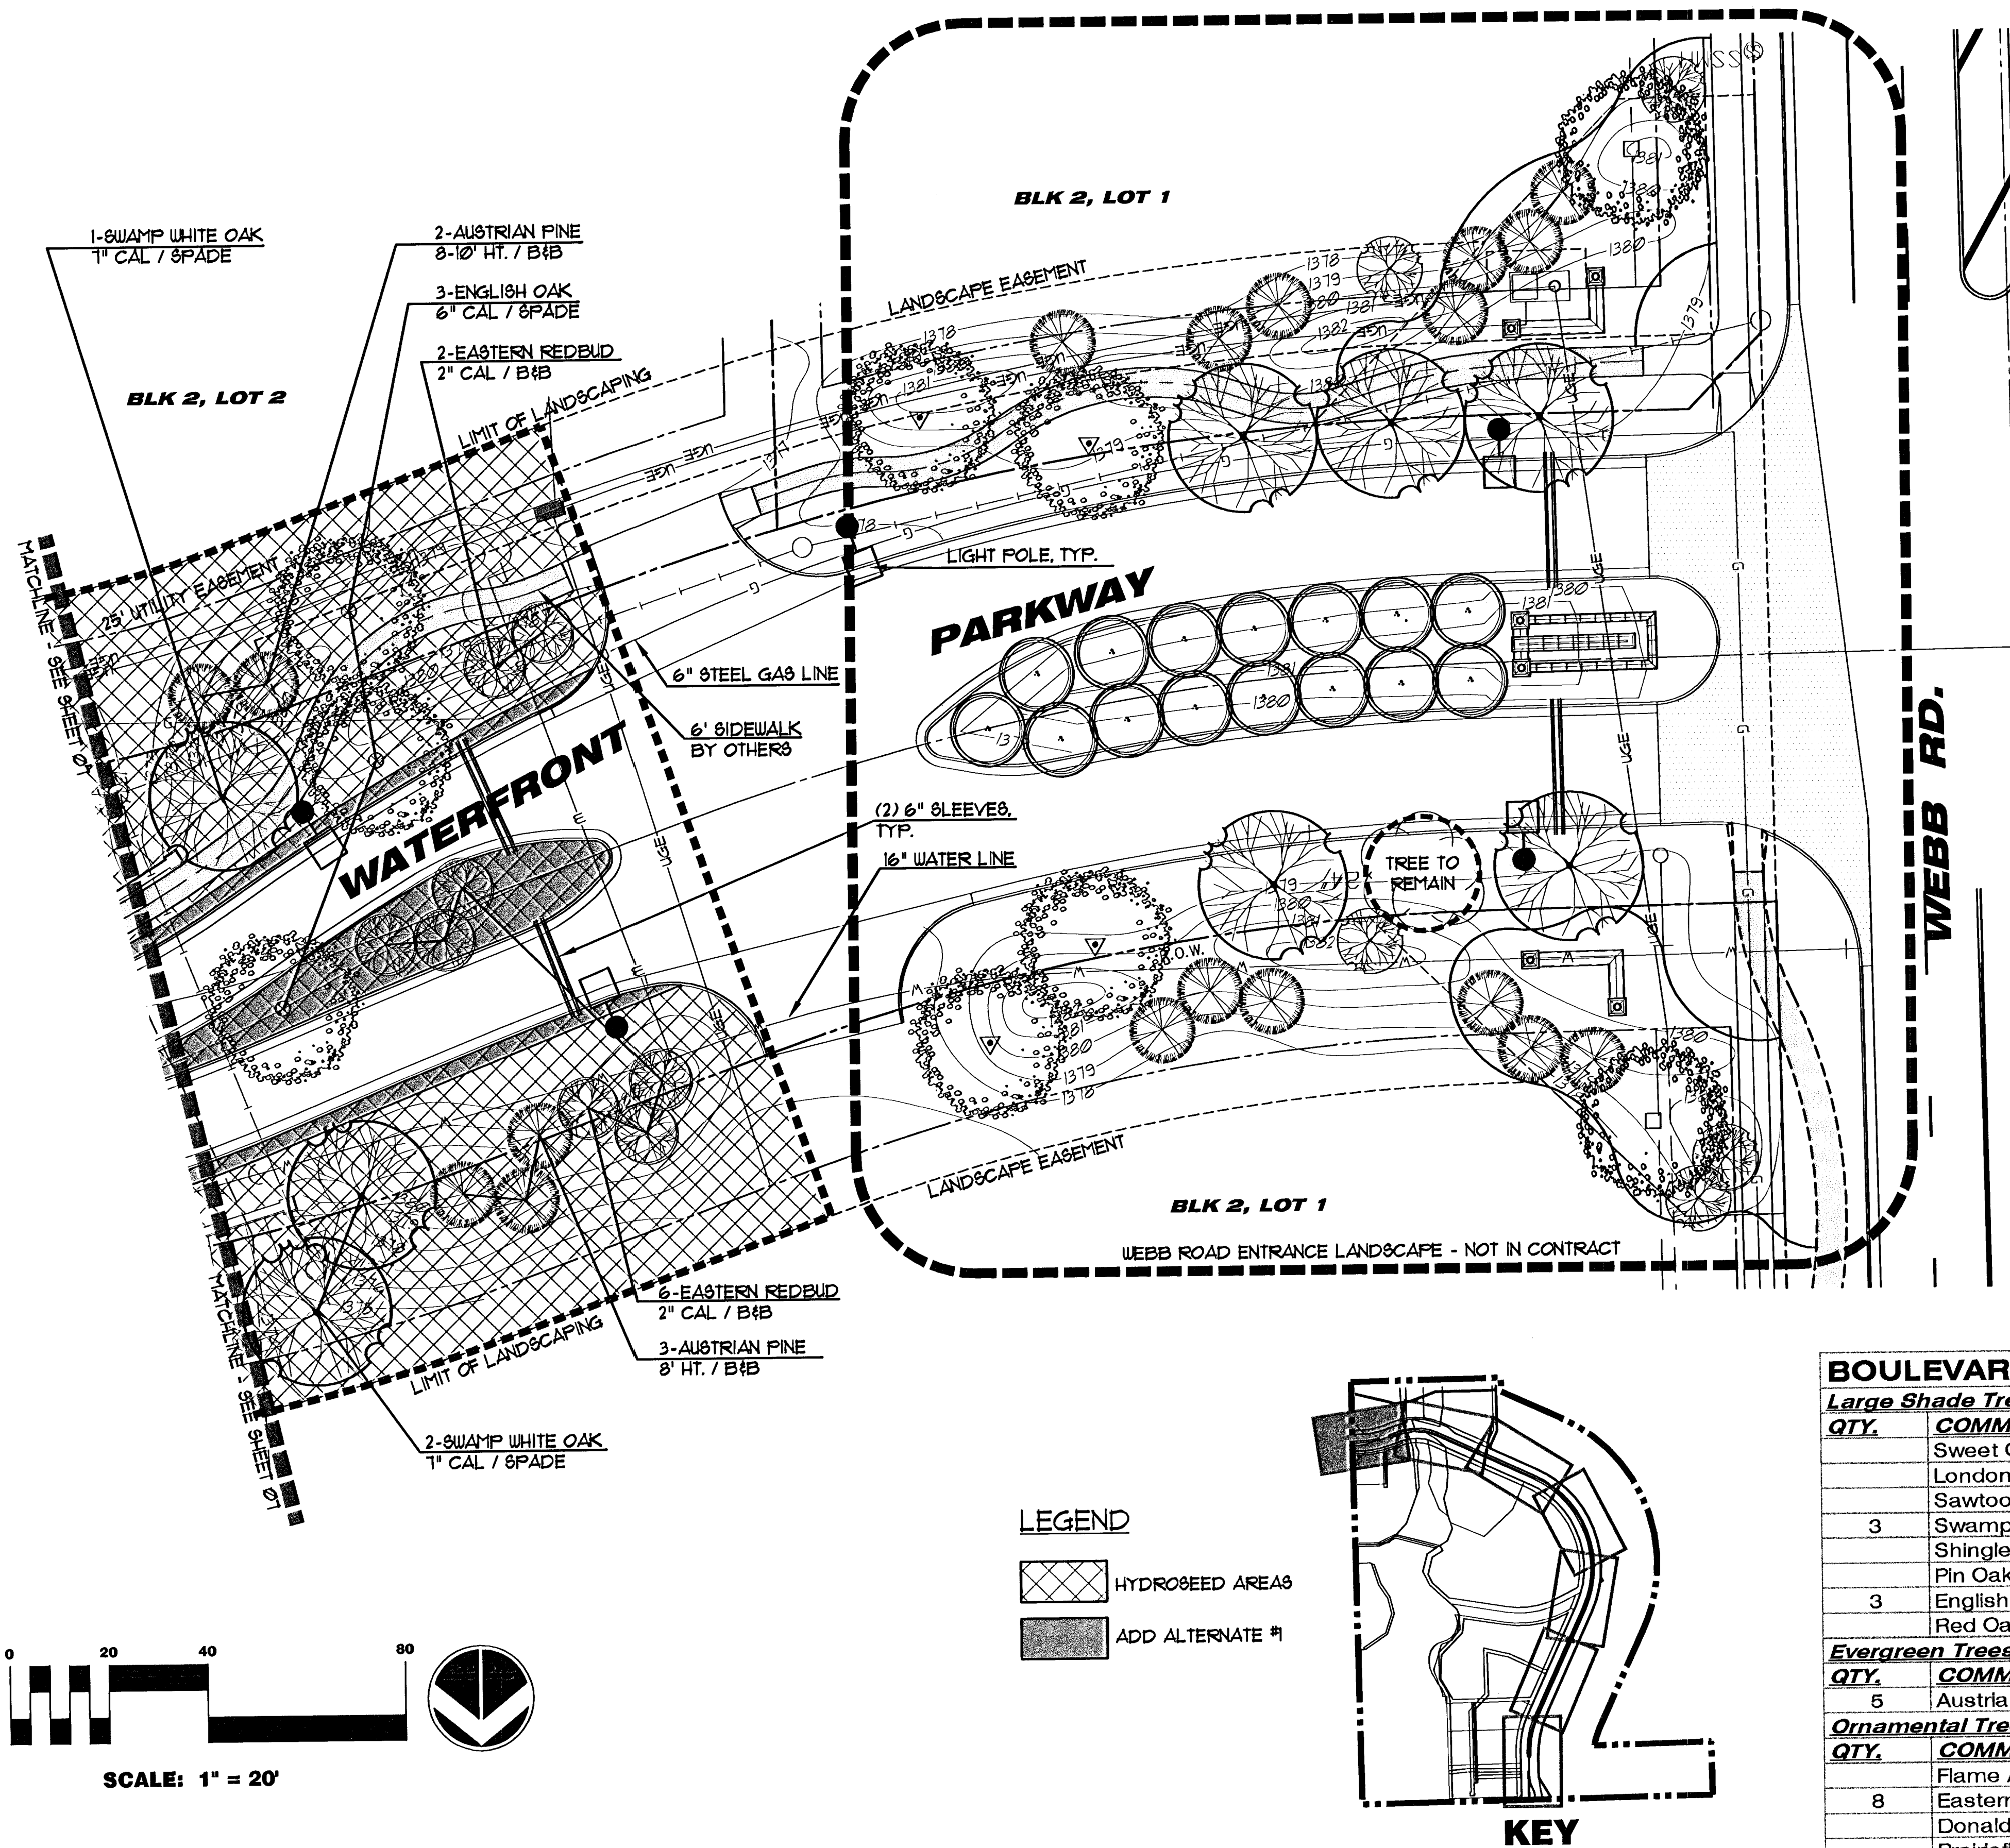

BOULEVARD PLANT SCHEDULE - THIS SHEET

Large Shade Trees			
QTY.	COMMON NAME	BOTANICAL NAME	SIZE/COMMENT
	Sweet Gum	Liquidambar styraciflua	5'6" Cal. / SPADE
	London Plane Tree	Platanus x acerfolia	5'6" Cal. / SPADE
	Sawtooth Oak	Quercus acutissima	5'6" Cal. / SPADE
3	Swamp White Oak	Quercus bicolor	5'7" Cal. / SPADE
	Shingle Oak	Quercus imbricaria	5'6" Cal. / SPADE
	Pin Oak	Quercus palustris	5'6" Cal. / SPADE
3	English Oak	Quercus robur	5'6" Cal. / SPADE
	Red Oak	Quercus rubra	5'6" Cal. / SPADE
Evergreen Trees			
QTY.	COMMON NAME	BOTANICAL NAME	SIZE/COMMENT
5	Austrian Pine	Pinus nigra	8'-10' Ht. / B&B
Ornamental Trees			
QTY.	COMMON NAME	BOTANICAL NAME	SIZE/COMMENT
	Flame Amur Maple	Acer ginnala 'Flame'	2" Cal. / B&B
8	Eastern Redbud	Cercis canadensis	2" Cal. / B&B
	Donald Wyman Crabapple	Malus sp. 'Donald Wyman'	2" Cal. / B&B
	Prairiefire Crabapple	Malus sp. 'Prairiefire'	2" Cal. / B&B