
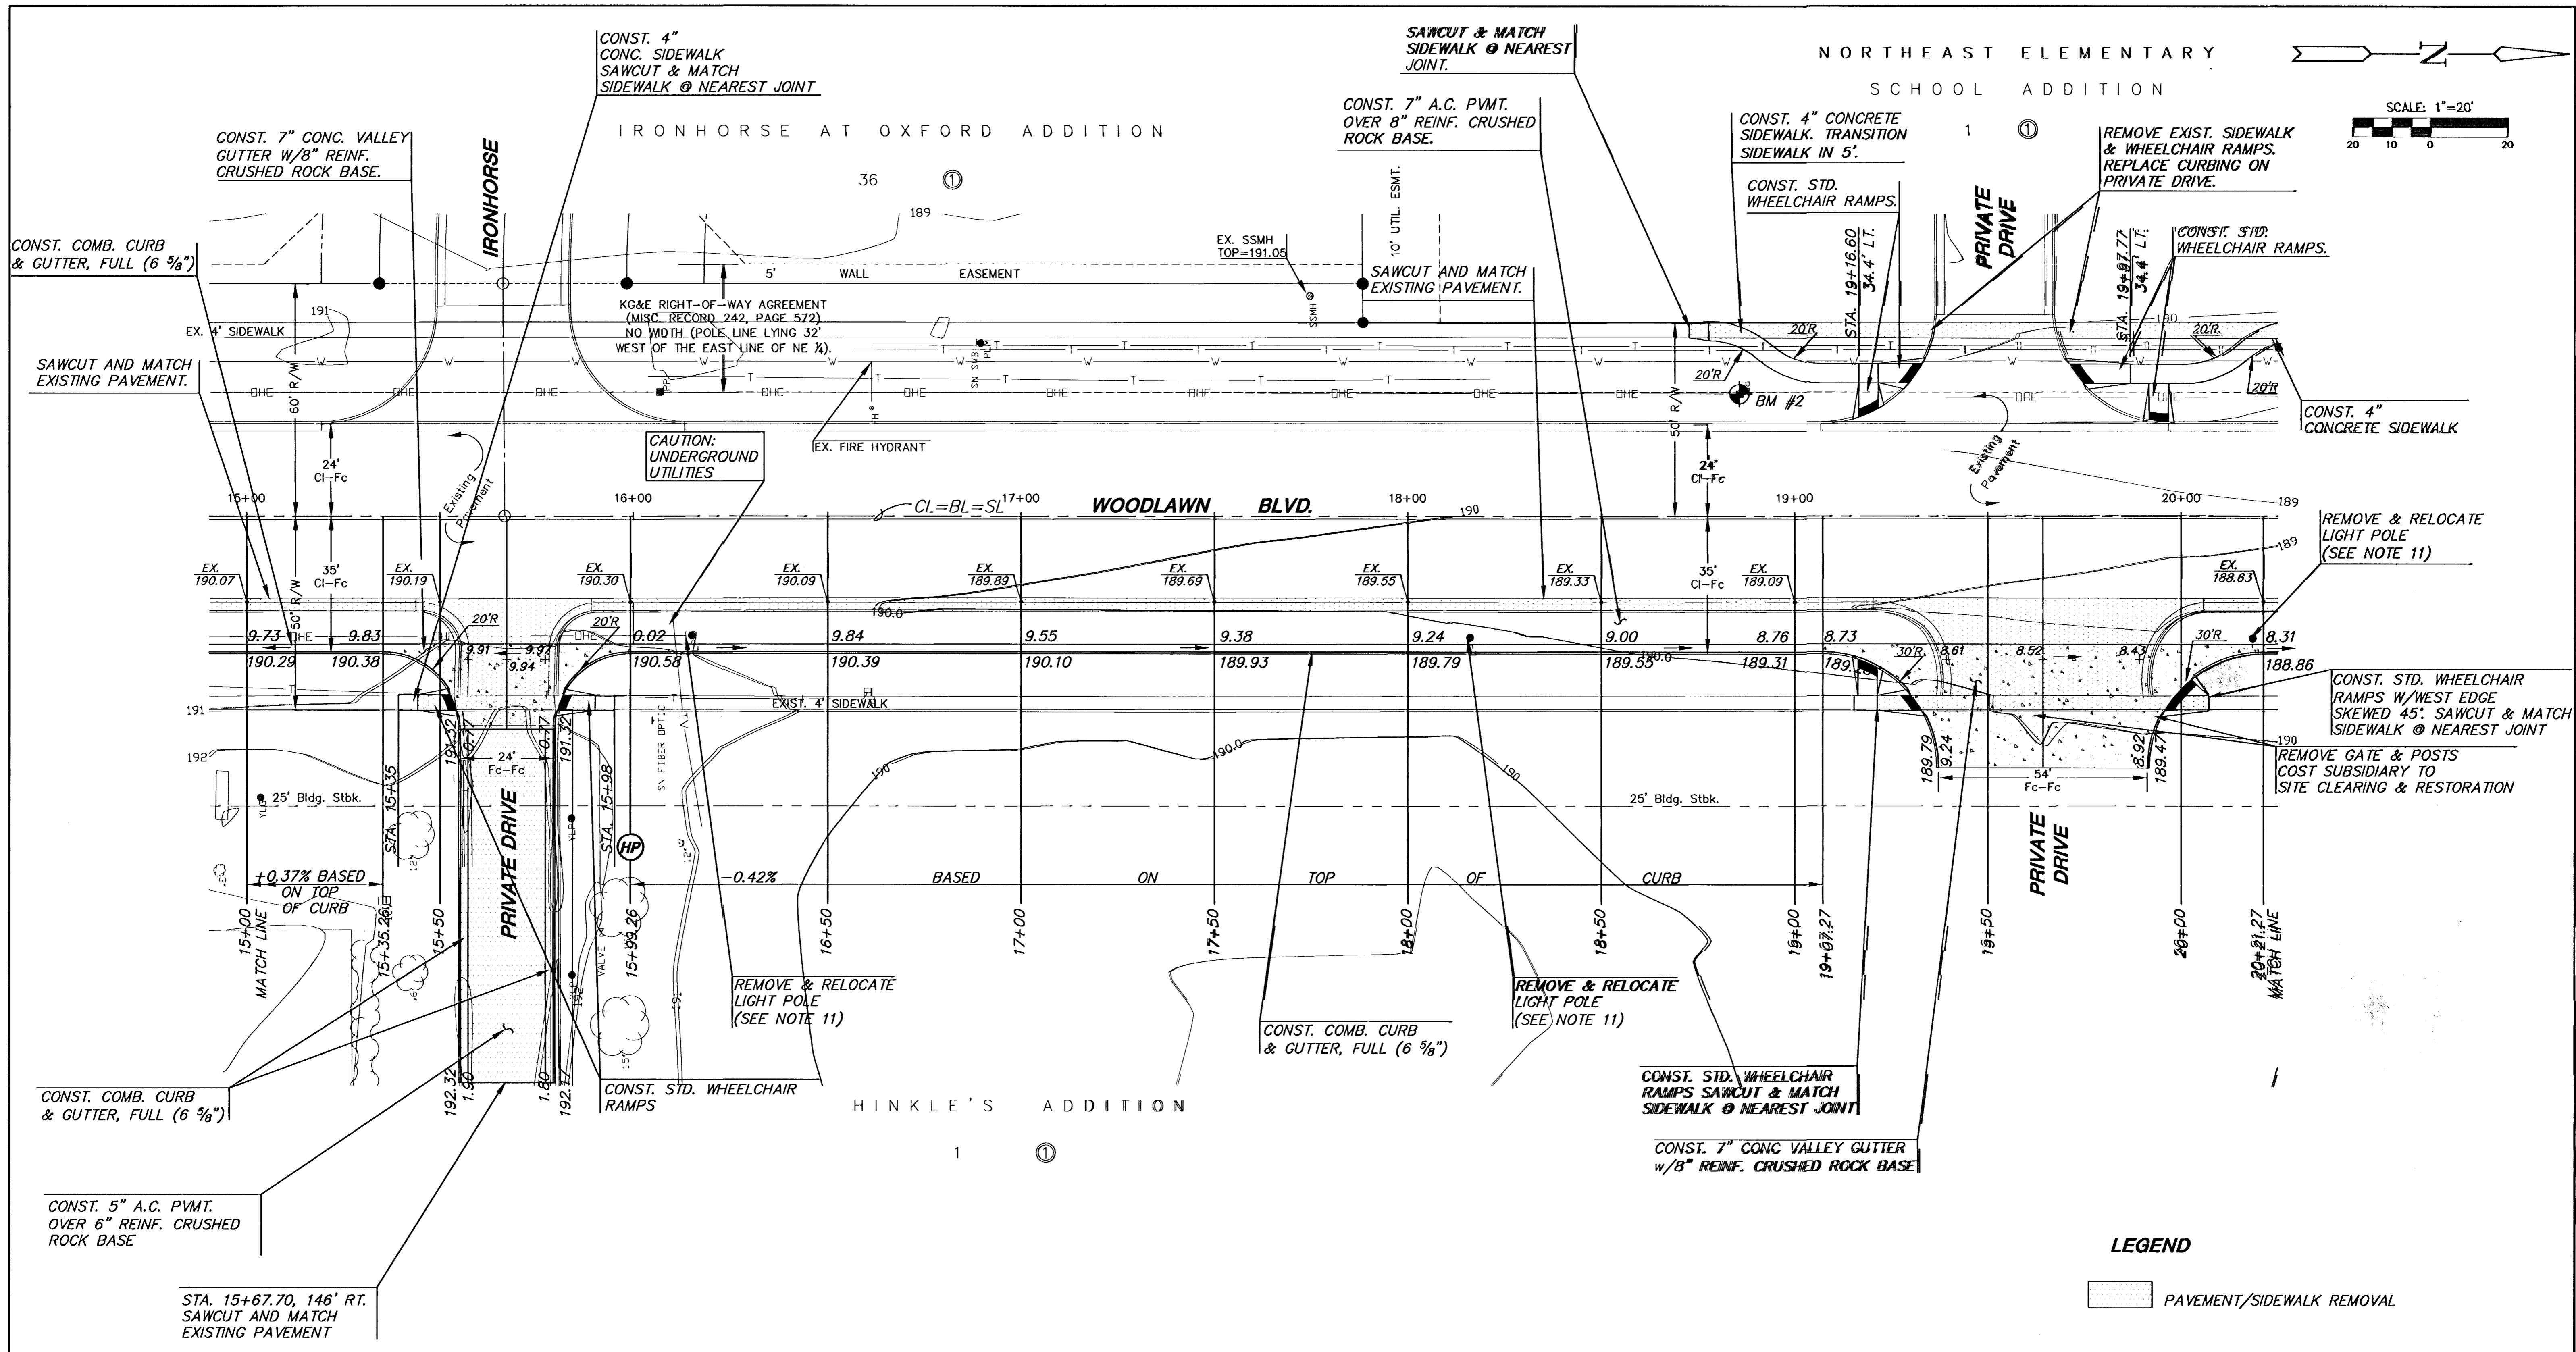
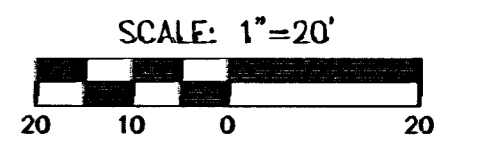


NORTHEAST ELEMENTARY  
SCHOOL ADDITION

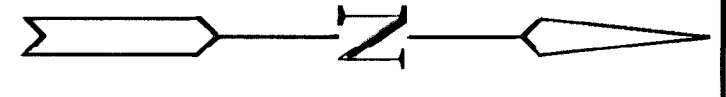

LEGEND

PAVEMENT/SIDEWALK REMOVAL

NOTE:  
CONTRACTOR SHALL VERIFY LOCATION  
& DEPTH OF EXISTING UTILITIES PRIOR  
TO CONSTRUCTION.



**WOODLAWN BLVD. TURN LANE**  
PROJECT NAME

**STA. 15+00.00 TO STA. 20+21.27**  
SHEET TITLE

|            |           |             |
|------------|-----------|-------------|
| LAC        | DAC       | JTC         |
| DESIGN BY: | DRAWN BY: | CHECKED BY: |

|           |          |          |
|-----------|----------|----------|
| JUNE 2004 | 04147_E2 | 6 / 30   |
| DATE      | JOB NO.  | SHEET/OF |

E:\civil\04147\04147.dwg\04147\_2.dwg