



20+21.27

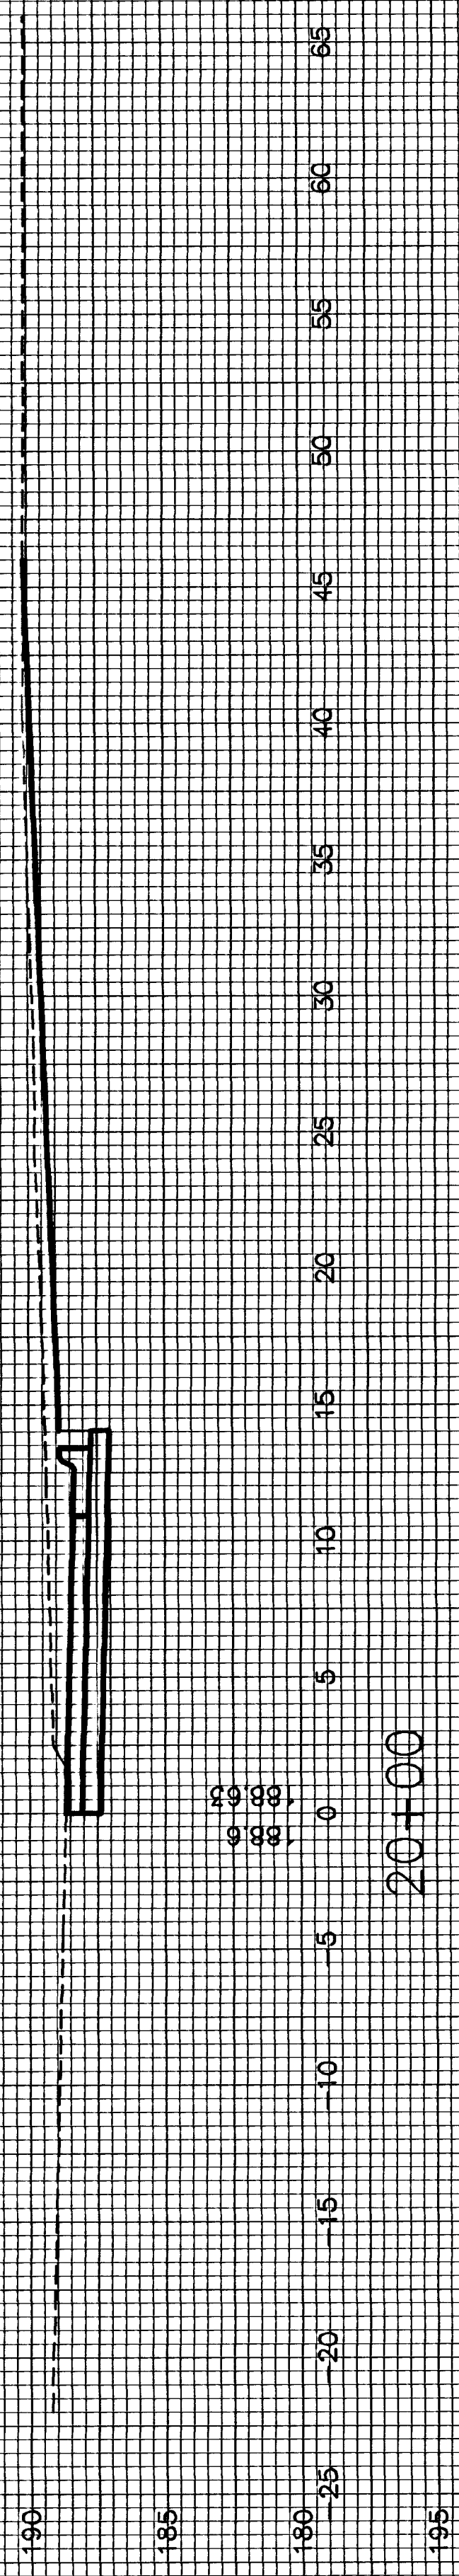


185
190
195

20+00

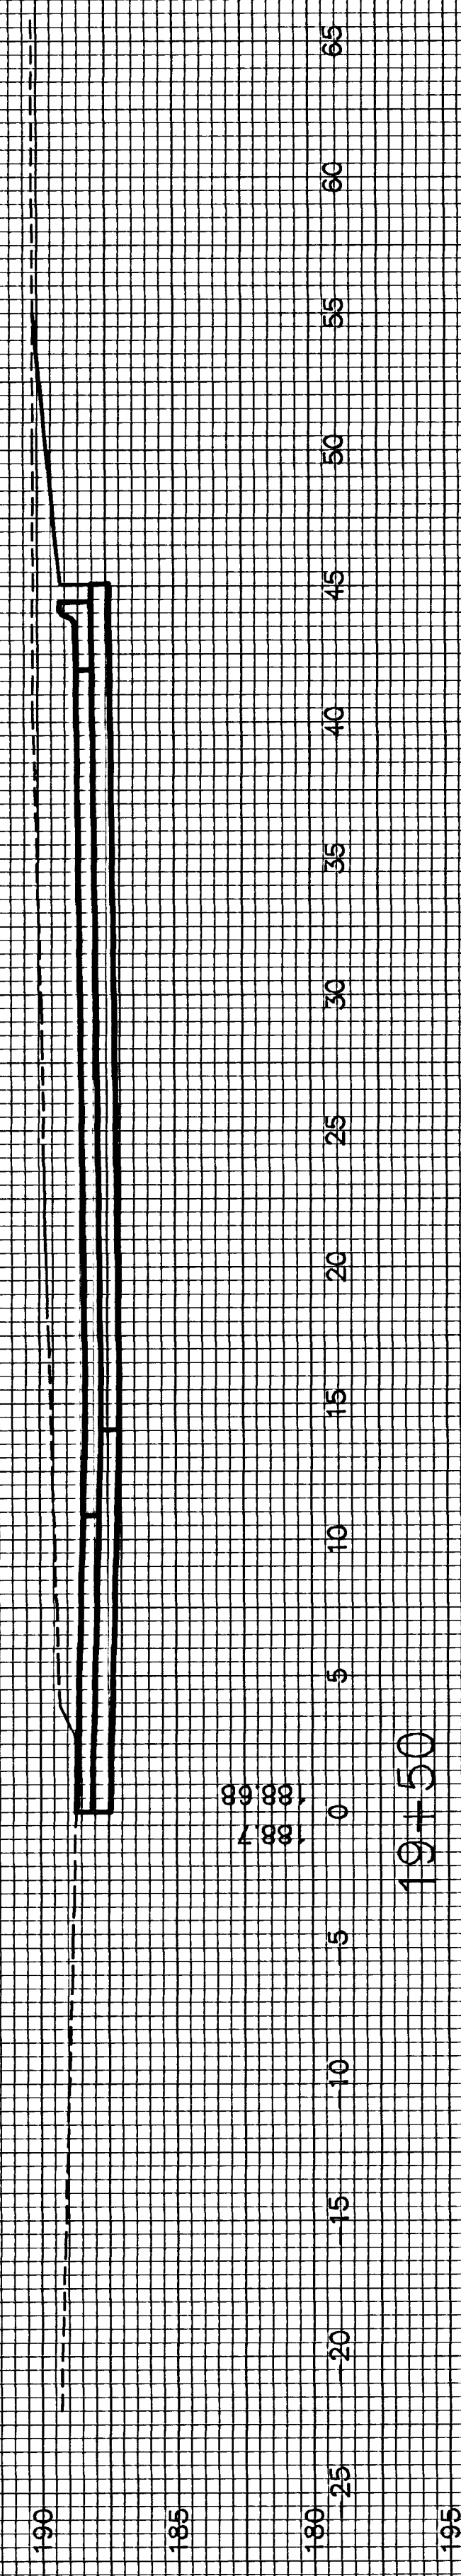


185
190
195

19+50

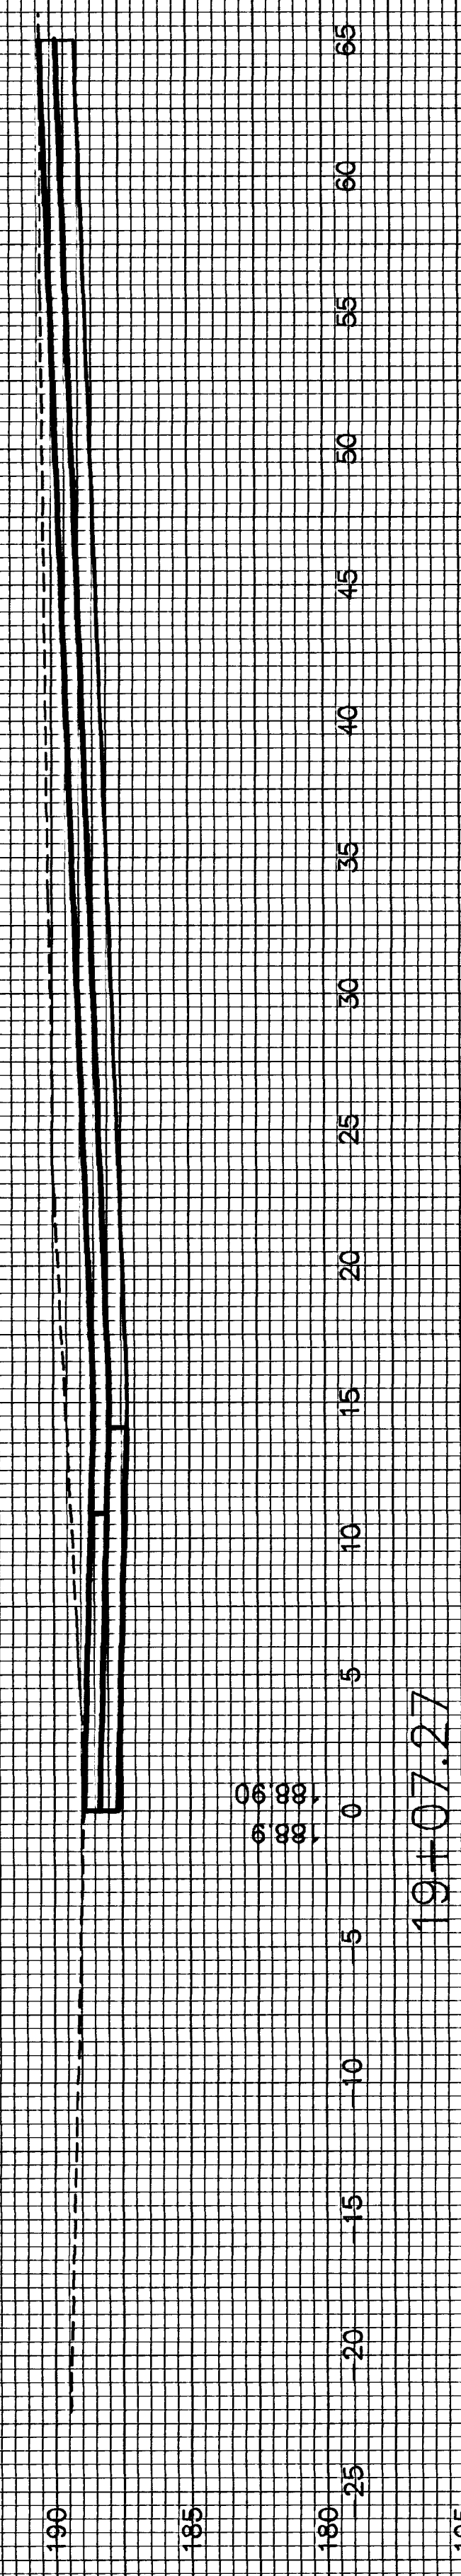


185
190
195

19+07.27

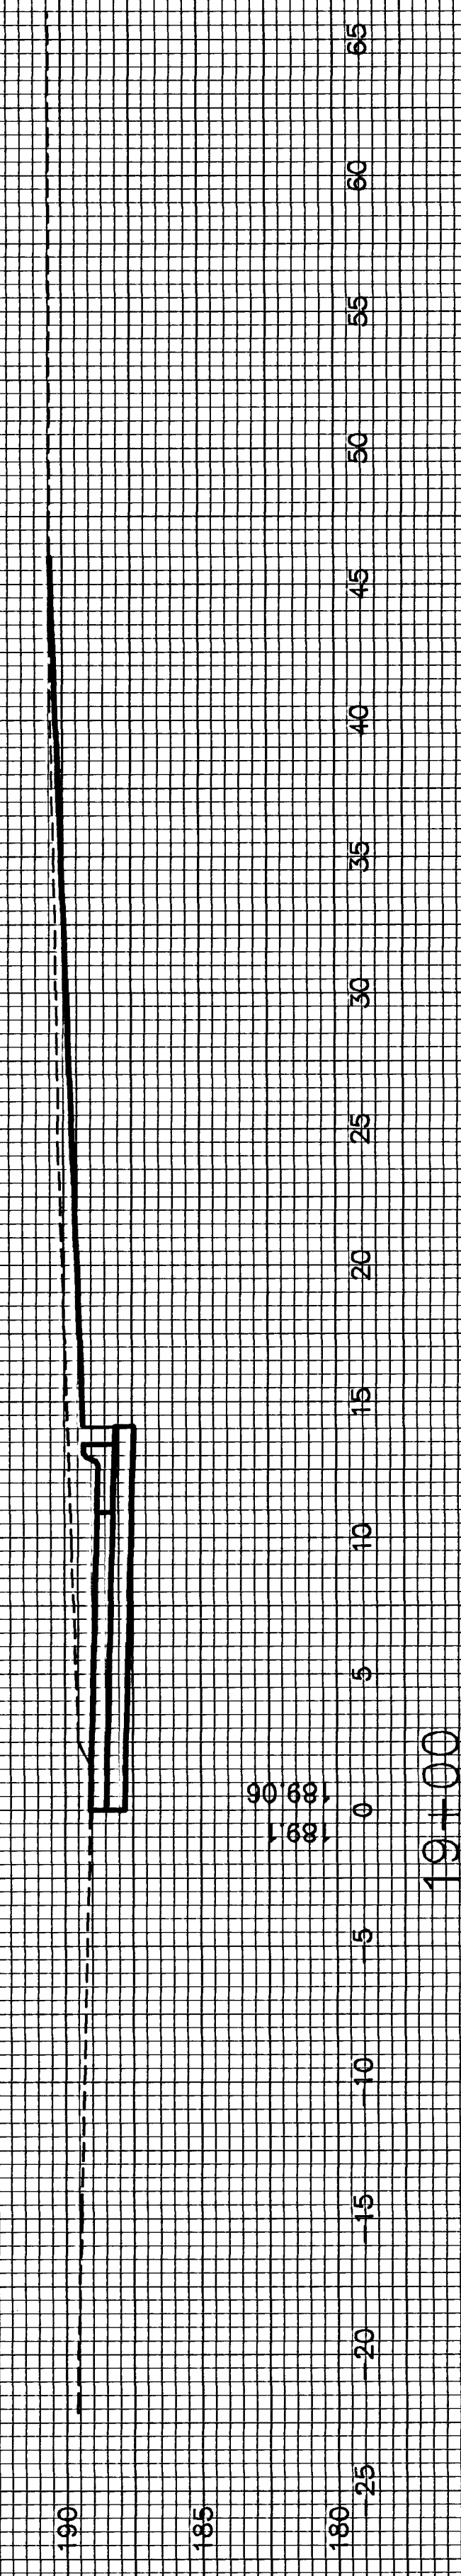


185
190
195

19+00

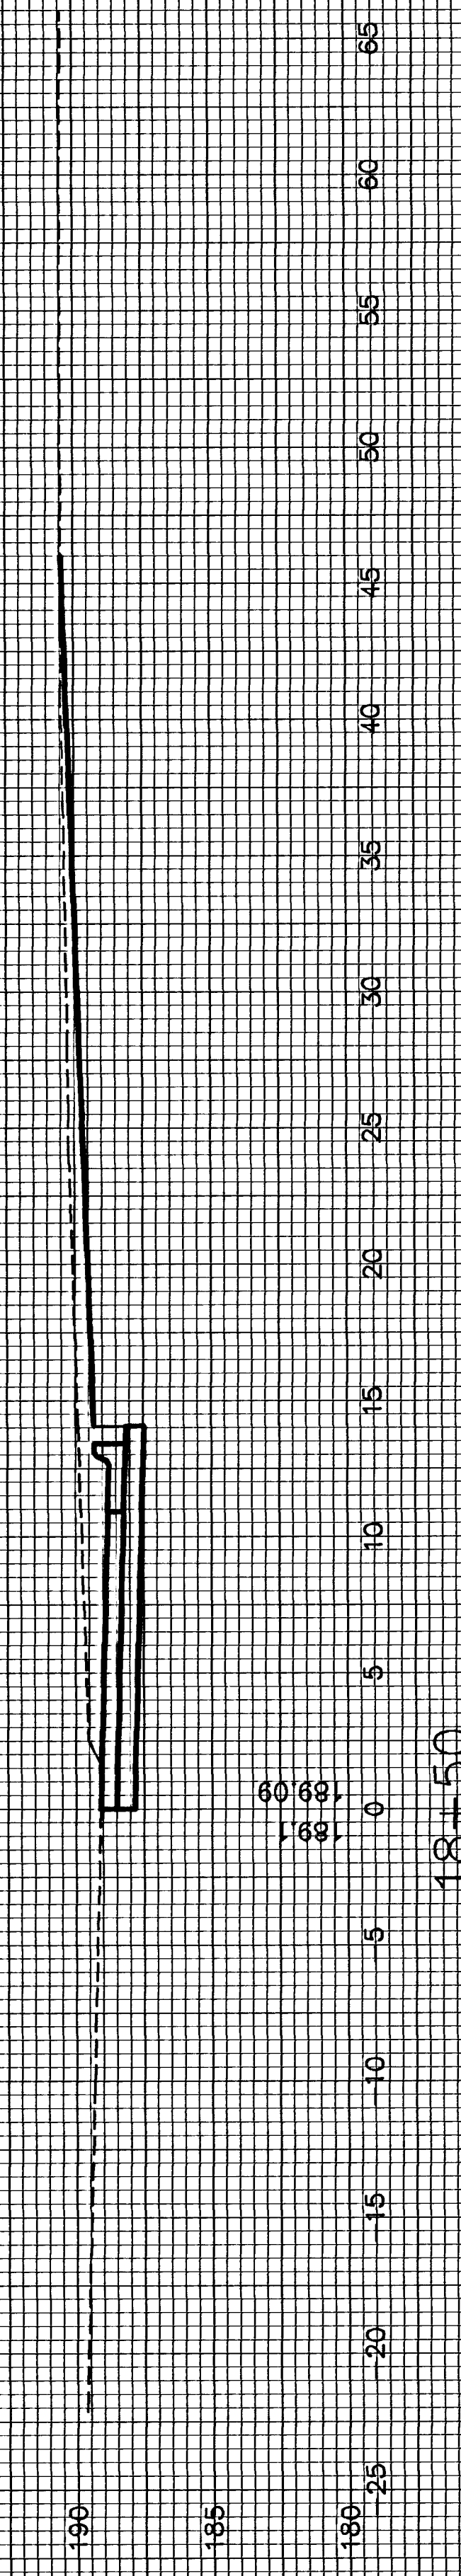


185
190
195

18+50

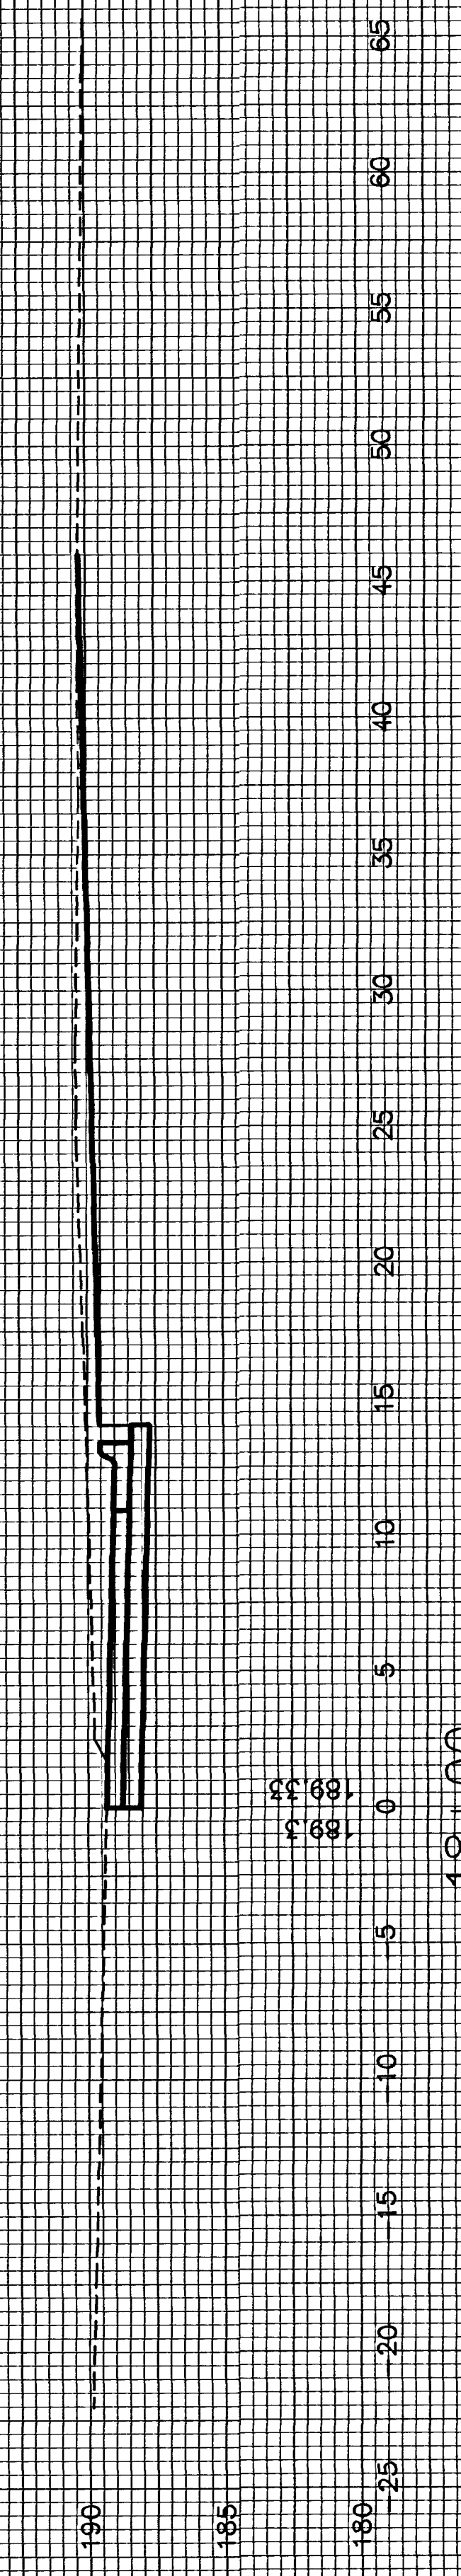


185
190
195

18+00

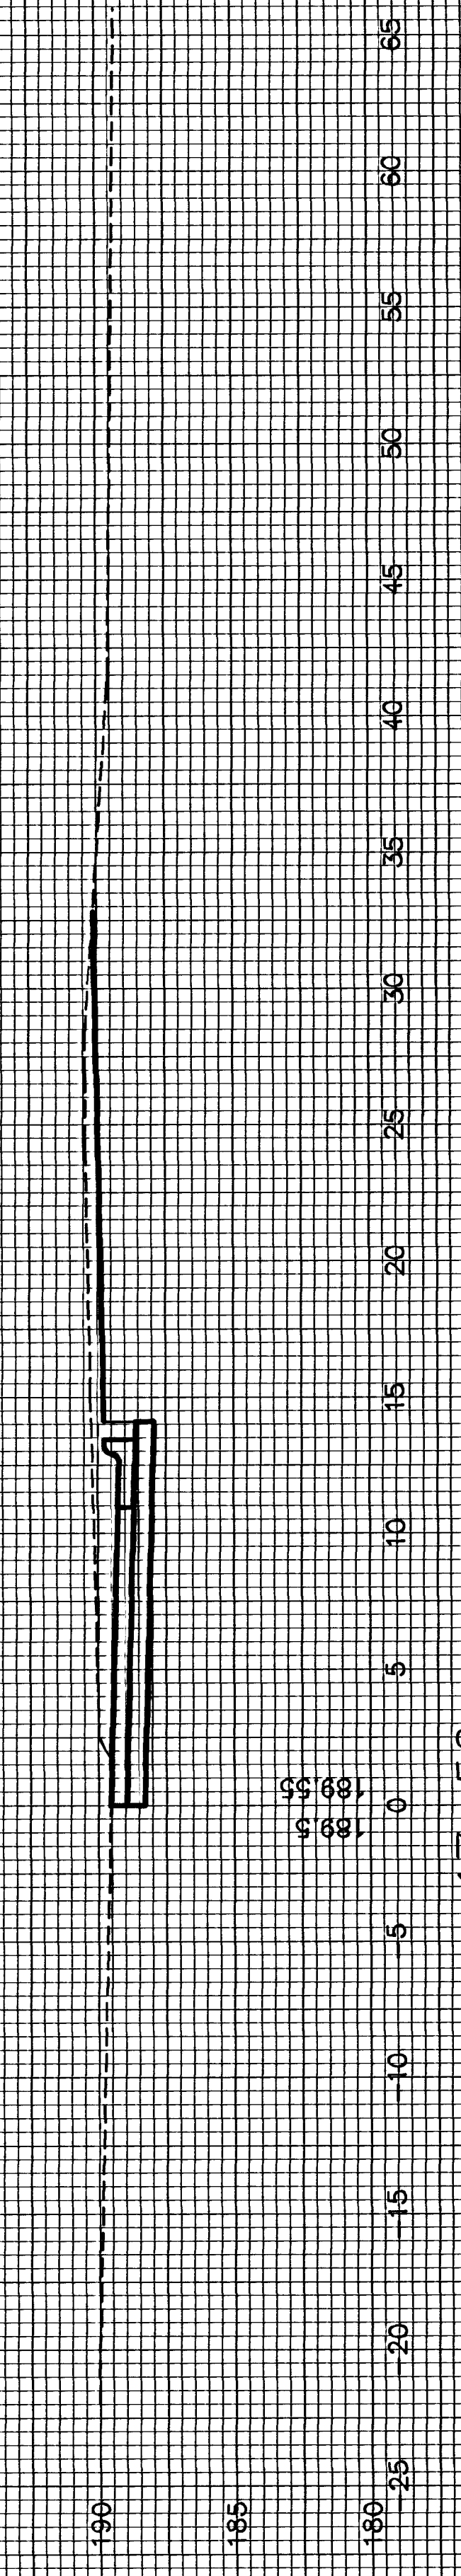

185
190
195

17+50

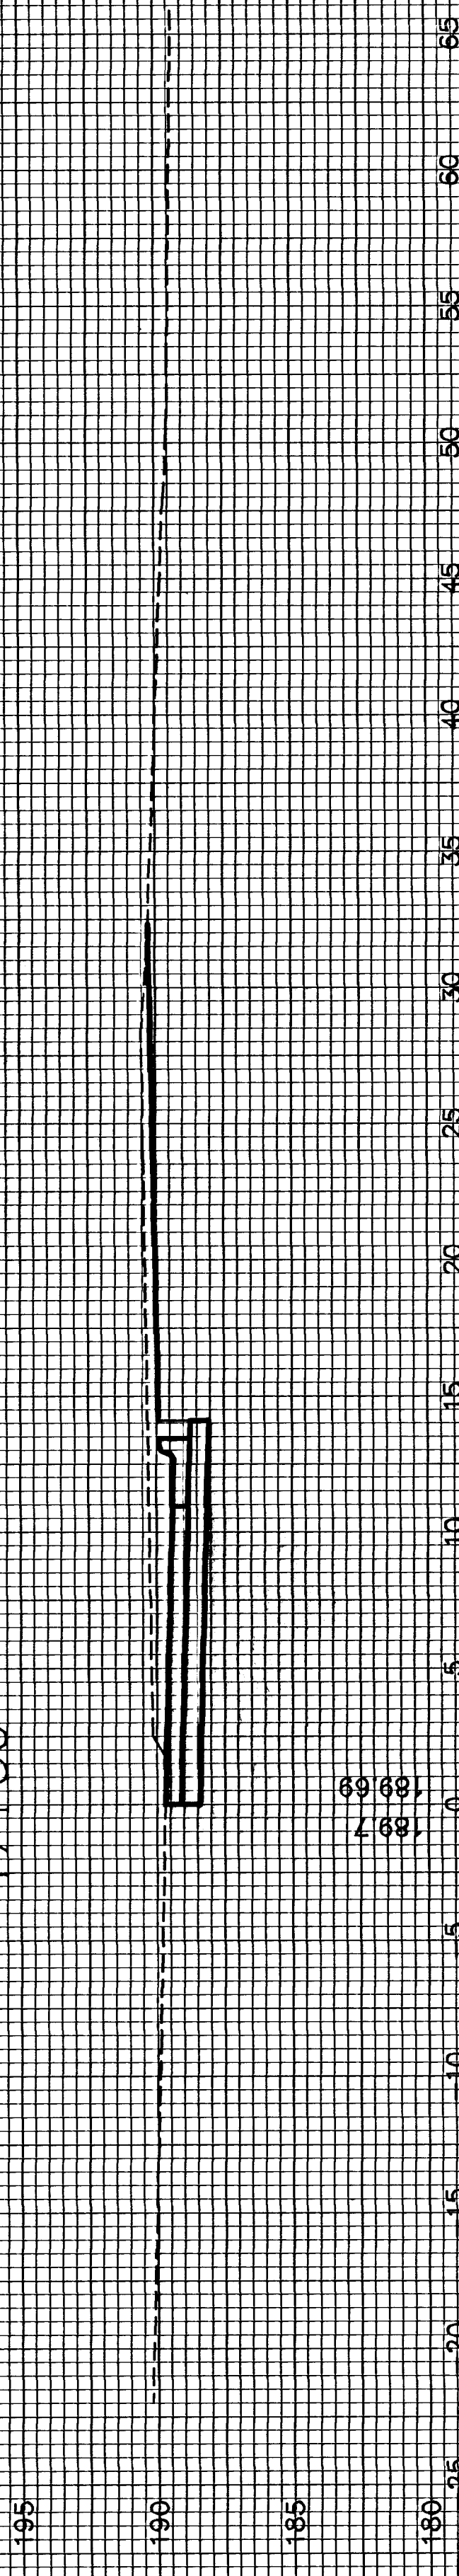

185
190
195

1897
18969