



WATER SERVICE SUMMARY				
BL STATION	LT./RT.	SERVICE (LONG OR SHORT)	ADDRESS	AS BUILT
110+51	LT.	SHORT	856 S. VASSAR	
110+71	RT.	LONG	3501 E. LINCOLN	
111+82	RT.	LONG	3515 E. LINCOLN	
112+81	RT.	LONG	901 S. CLIFTON	
112+81	RT.	LONG	903 S. CLIFTON	

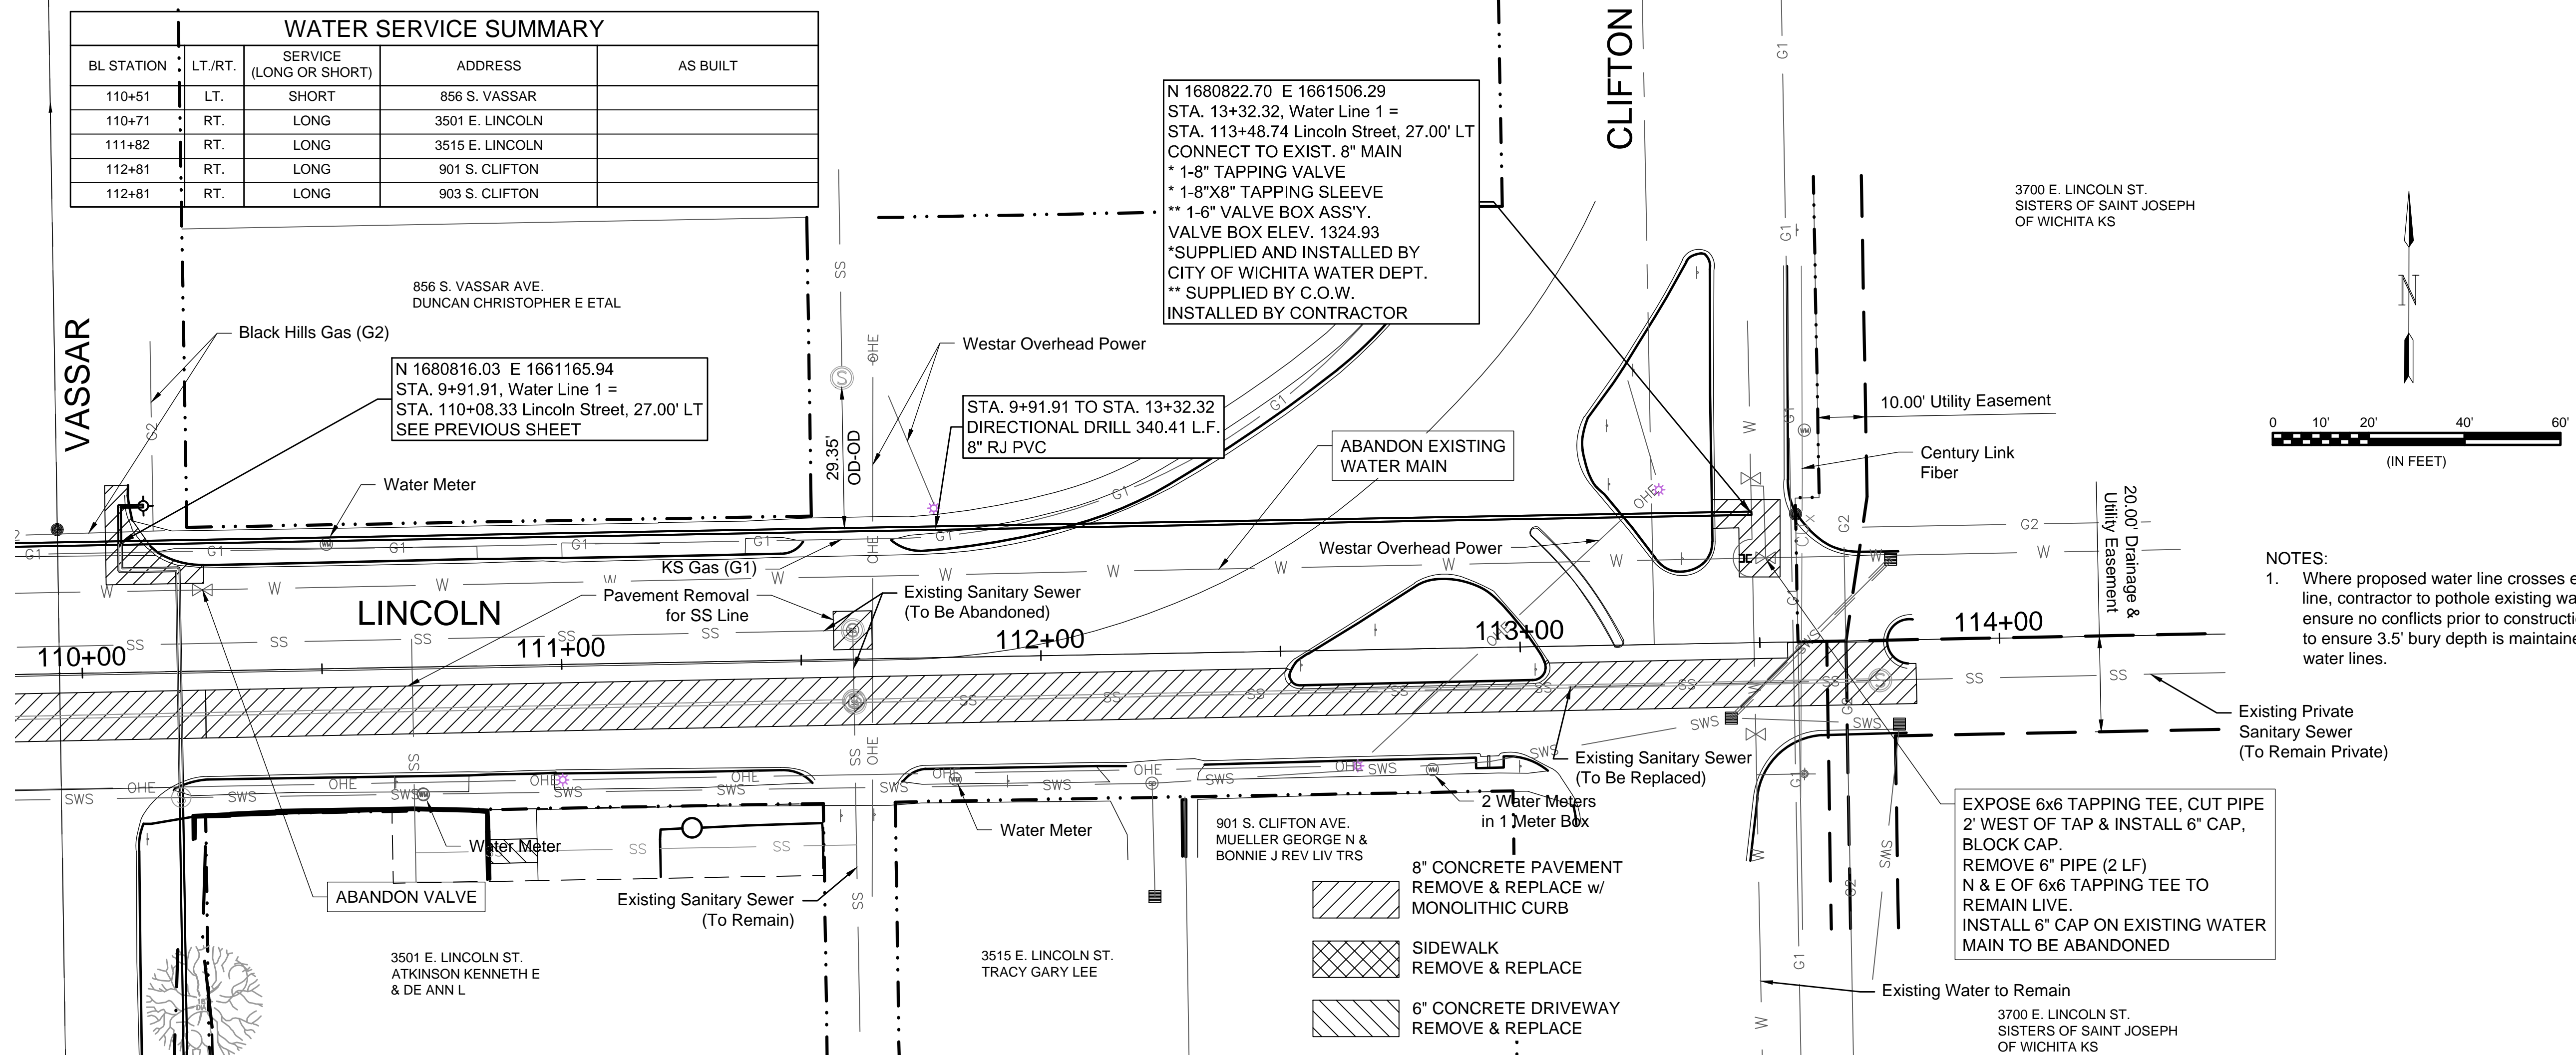

N 1680822.70 E 1661506.29
 STA. 13+32.32, Water Line 1 =
 STA. 113+48.74 Lincoln Street, 27.00' LT
 CONNECT TO EXIST. 8" MAIN
 * 1-8" TAPPING VALVE
 ** 1-8"x8" TAPPING SLEEVE
 *** 1-6" VALVE BOX ASS'Y.
 VALVE BOX ELEV. 1324.93
 *SUPPLIED AND INSTALLED BY
 CITY OF WICHITA WATER DEPT.
 ** SUPPLIED BY C.O.W.
 INSTALLED BY CONTRACTOR


N 1680816.03 E 1661165.94
 STA. 9+91.91, Water Line 1 =
 STA. 110+08.33 Lincoln Street, 27.00' LT
 SEE PREVIOUS SHEET

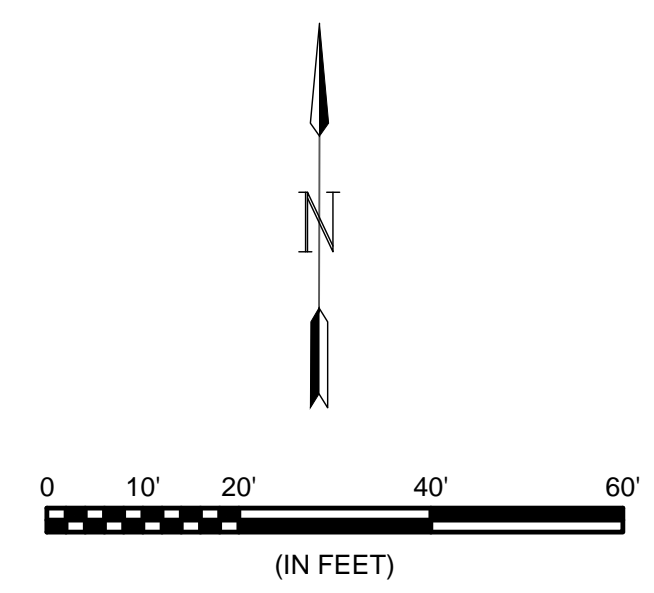

NOTES:
 1. Where proposed water line crosses existing water line, contractor to pothole existing water line to ensure no conflicts prior to construction. Contractor to ensure 3.5' bury depth is maintained on all new water lines.

- 8" CONCRETE PAVEMENT REMOVE & REPLACE w/ MONOLITHIC CURB
- SIDEWALK REMOVE & REPLACE
- 6" CONCRETE DRIVEWAY REMOVE & REPLACE

EXPOSE 6x6 TAPPING TEE, CUT PIPE 2' WEST OF TAP & INSTALL 6" CAP, BLOCK CAP.
 REMOVE 6" PIPE (2 LF)
 N & E OF 6x6 TAPPING TEE TO REMAIN LIVE.
 INSTALL 6" CAP ON EXISTING WATER MAIN TO BE ABANDONED

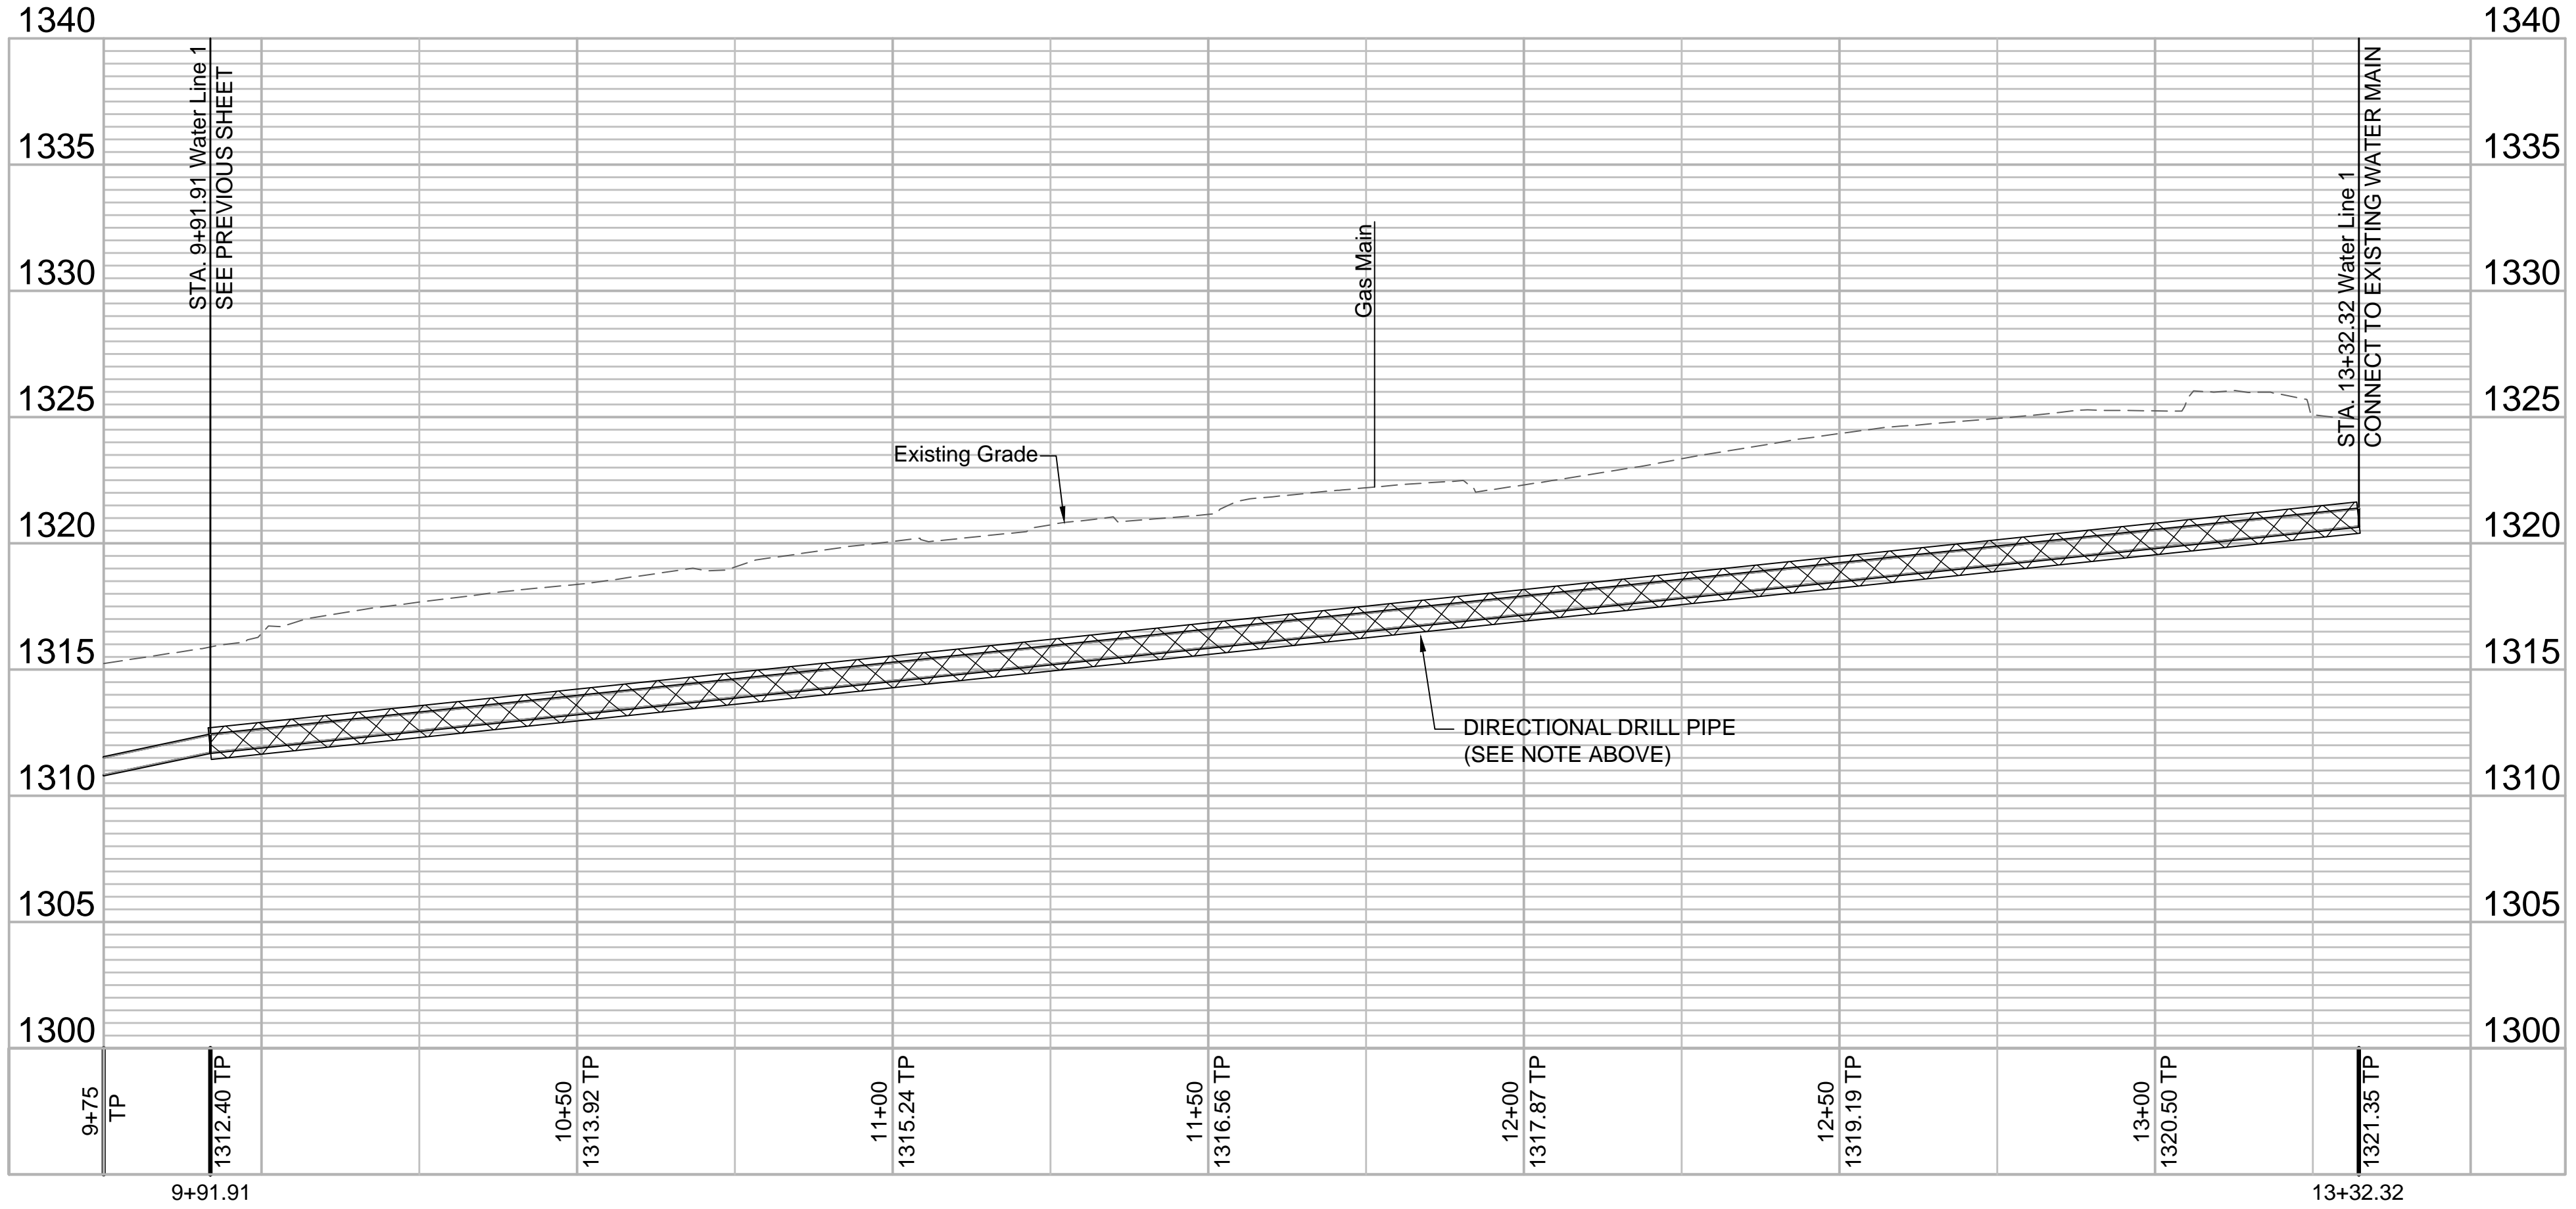

© 2018 GARVER, LLC
 THIS DOCUMENT, ALONG WITH THE IDEAS AND DESIGNS CONVEYED HEREIN, SHALL BE CONSIDERED INSTRUMENTS OF PROFESSIONAL SERVICE AND ARE PROPERTY OF GARVER, LLC. ANY USE, REPRODUCTION, OR DISTRIBUTION OF THIS DOCUMENT, ALONG WITH THE IDEAS AND DESIGN CONTAINED HEREIN, IS PROHIBITED UNLESS AUTHORIZED IN WRITING BY GARVER, LLC OR EXPLICITLY ALLOWED IN THE GOVERNING PROFESSIONAL SERVICES AGREEMENT FOR THIS WORK.

Mark T. Dolechek
 LICENSED PROFESSIONAL ENGINEER
 KANSAS
 25299

Digitally Signed 04/11/2019

REV.	DATE	DESCRIPTION	BY
1	4-10-19	Added address & owner info	MTD



CITY OF WICHITA
 WICHITA, KANSAS
 LINCOLN STREET
 WATER AND
 SANITARY SEWER

Water Line 1 (3 of 3)

JOB NO.: 18267014
 DATE: JAN. 2019
 DESIGNED BY: MTD
 DRAWN BY: DRS

BAR IS ONE INCH ON ORIGINAL DRAWING
 IF NOT ONE INCH ON THIS SHEET, ADJUST SCALES ACCORDINGLY.

DRAWING NUMBER

SHEET NUMBER **13** OF **22**

File: L:\2018\18267014 - Lincoln Street Water and SS WichitaDrawings\C3D\Water Line 1-3.dwg Last Save: 4/11/2019 8:42 AM Last saved by: MTDolechek
 Last plotted by: Dolechek, Mark T. Plot Style: ---- Plot Scale: 1:2,584.9 Plot Date: 4/11/2019 9:02 AM Plotter Used: None