





© 2018 GARVER, LLC
 THIS DOCUMENT, ALONG WITH THE IDEAS AND DESIGNS CONVEYED HEREIN, SHALL BE CONSIDERED INSTRUMENTS OF PROFESSIONAL SERVICE AND ARE PROPERTY OF GARVER, LLC. ANY USE, REPRODUCTION, OR DISTRIBUTION OF THIS DOCUMENT, ALONG WITH THE IDEAS AND DESIGN CONTAINED HEREIN, IS PROHIBITED UNLESS AUTHORIZED IN WRITING BY GARVER, LLC OR EXPLICITLY ALLOWED IN THE GOVERNING PROFESSIONAL SERVICES AGREEMENT FOR THIS WORK.

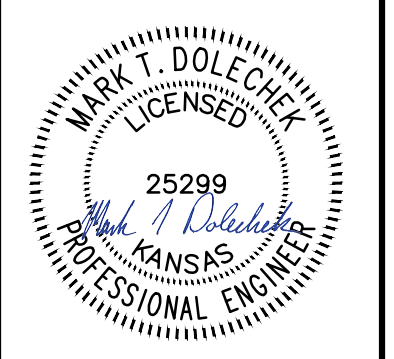



Digitally Signed 04/11/2019

WATER SERVICE SUMMARY				
BL STATION	LT./RT.	SERVICE (LONG OR SHORT)	ADDRESS	AS BUILT
201+34	RT.	SHORT	958 S. VASSAR	
201+80	RT.	SHORT	952 S. VASSAR	
201+90	LT.	LONG	955 S. VASSAR	
202+25	RT.	SHORT	948 S. VASSAR	
202+54	LT.	LONG	949 S. VASSAR	
202+86	RT.	SHORT	942 S. VASSAR	
202+95	LT.	LONG	943 S. VASSAR	
203+39	RT.	SHORT	938 S. VASSAR	

WATER SERVICE SUMMARY				
BL STATION	LT./RT.	SERVICE (LONG OR SHORT)	ADDRESS	AS BUILT
203+66	LT.	LONG	937 S. VASSAR	
203+89	LT.	LONG	931 S. VASSAR	
203+94	RT.	SHORT	932 S. VASSAR	
204+26	RT.	SHORT	928 S. VASSAR	
204+40	LT.	LONG	925 S. VASSAR	
204+85	RT.	SHORT	922 S. VASSAR	
204+90	LT.	LONG	919 S. VASSAR	

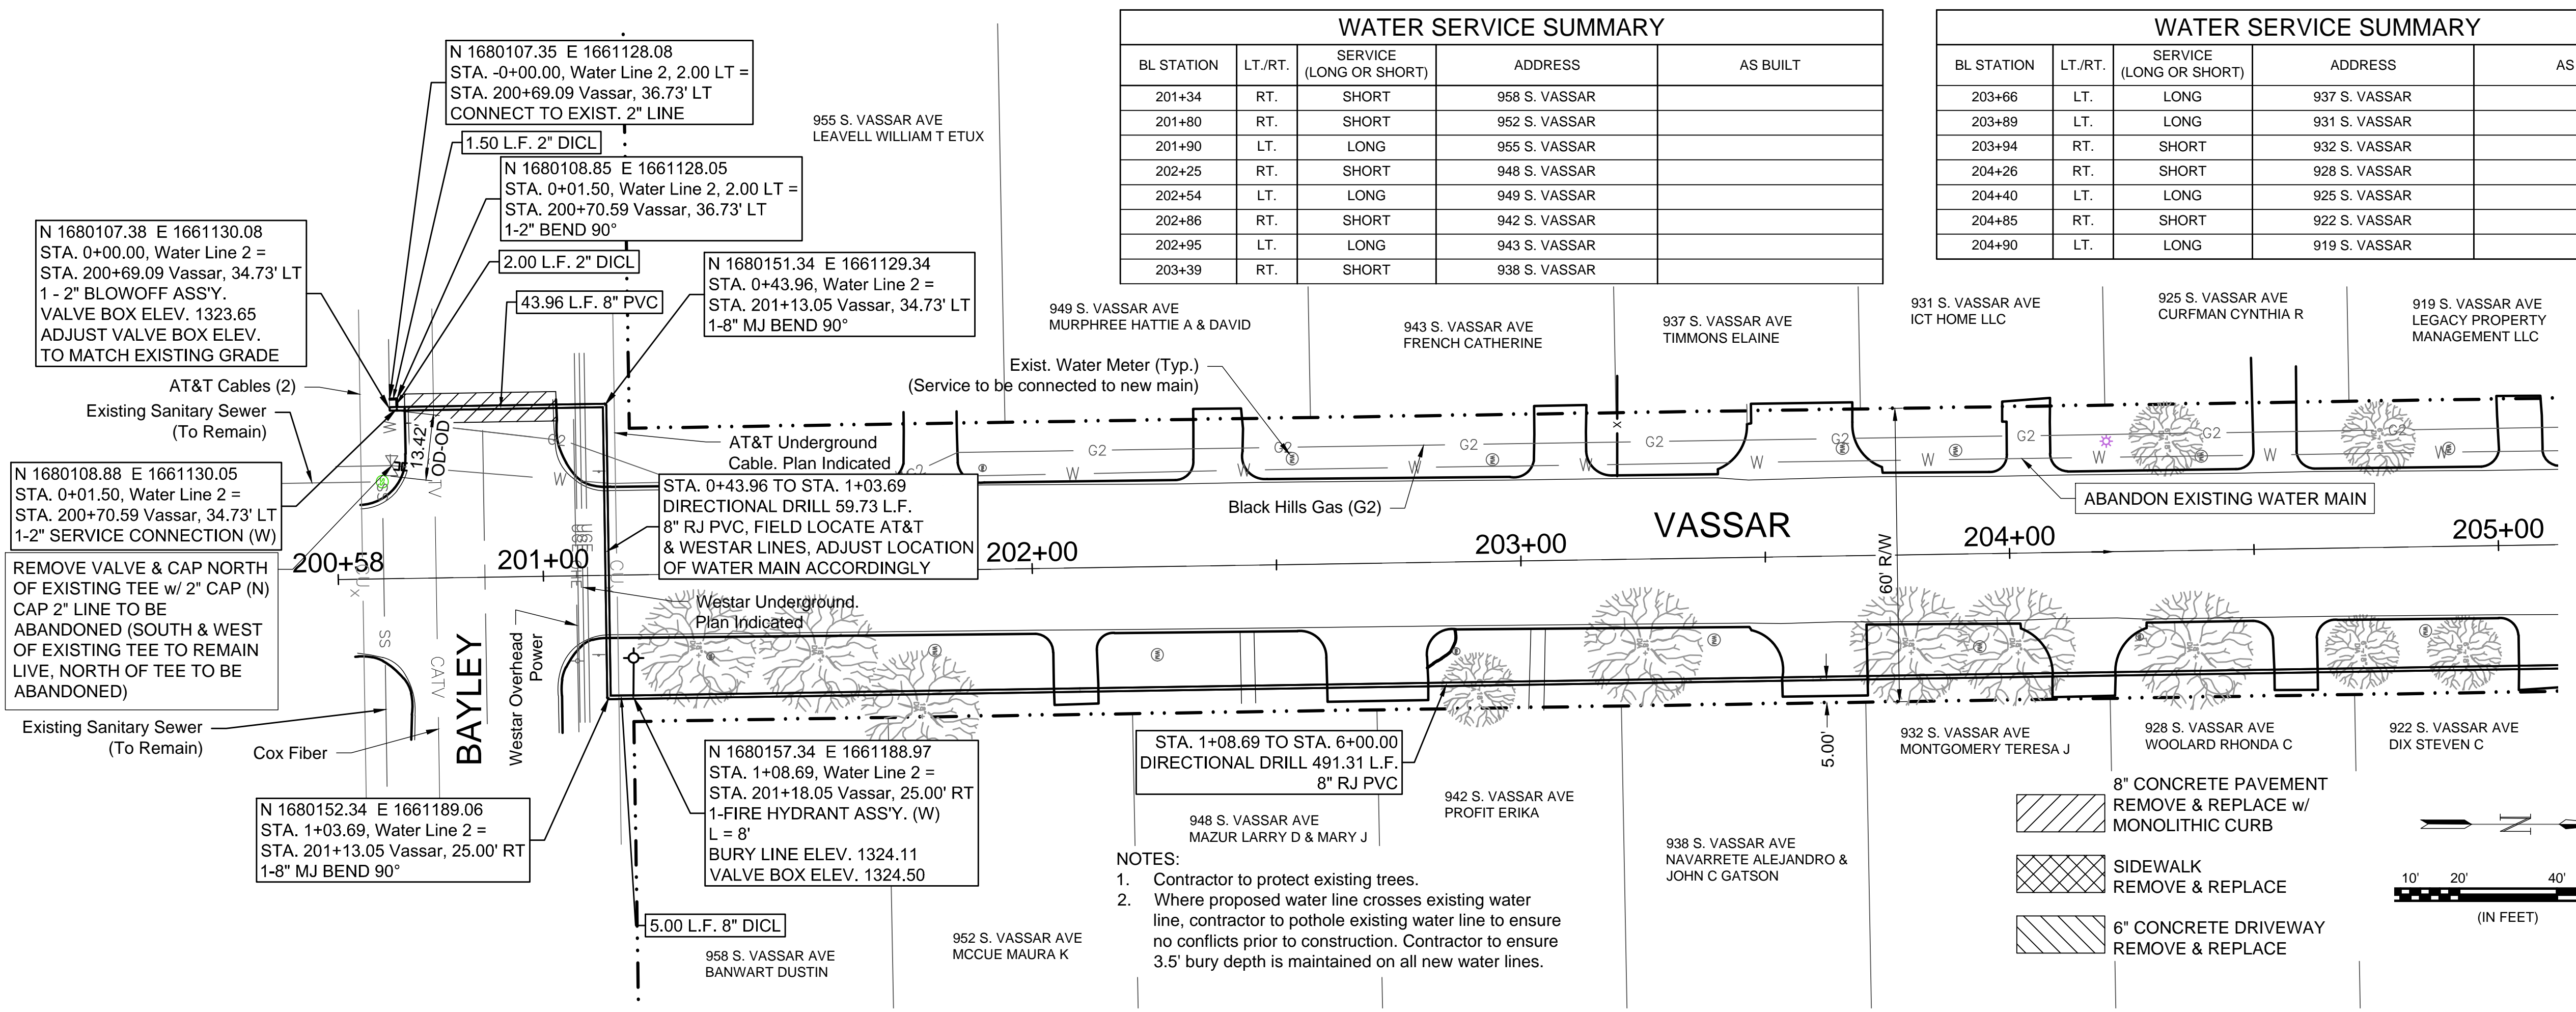

- NOTES:
- Contractor to protect existing trees.
 - Where proposed water line crosses existing water line, contractor to pothole existing water line to ensure no conflicts prior to construction. Contractor to ensure 3.5' bury depth is maintained on all new water lines.

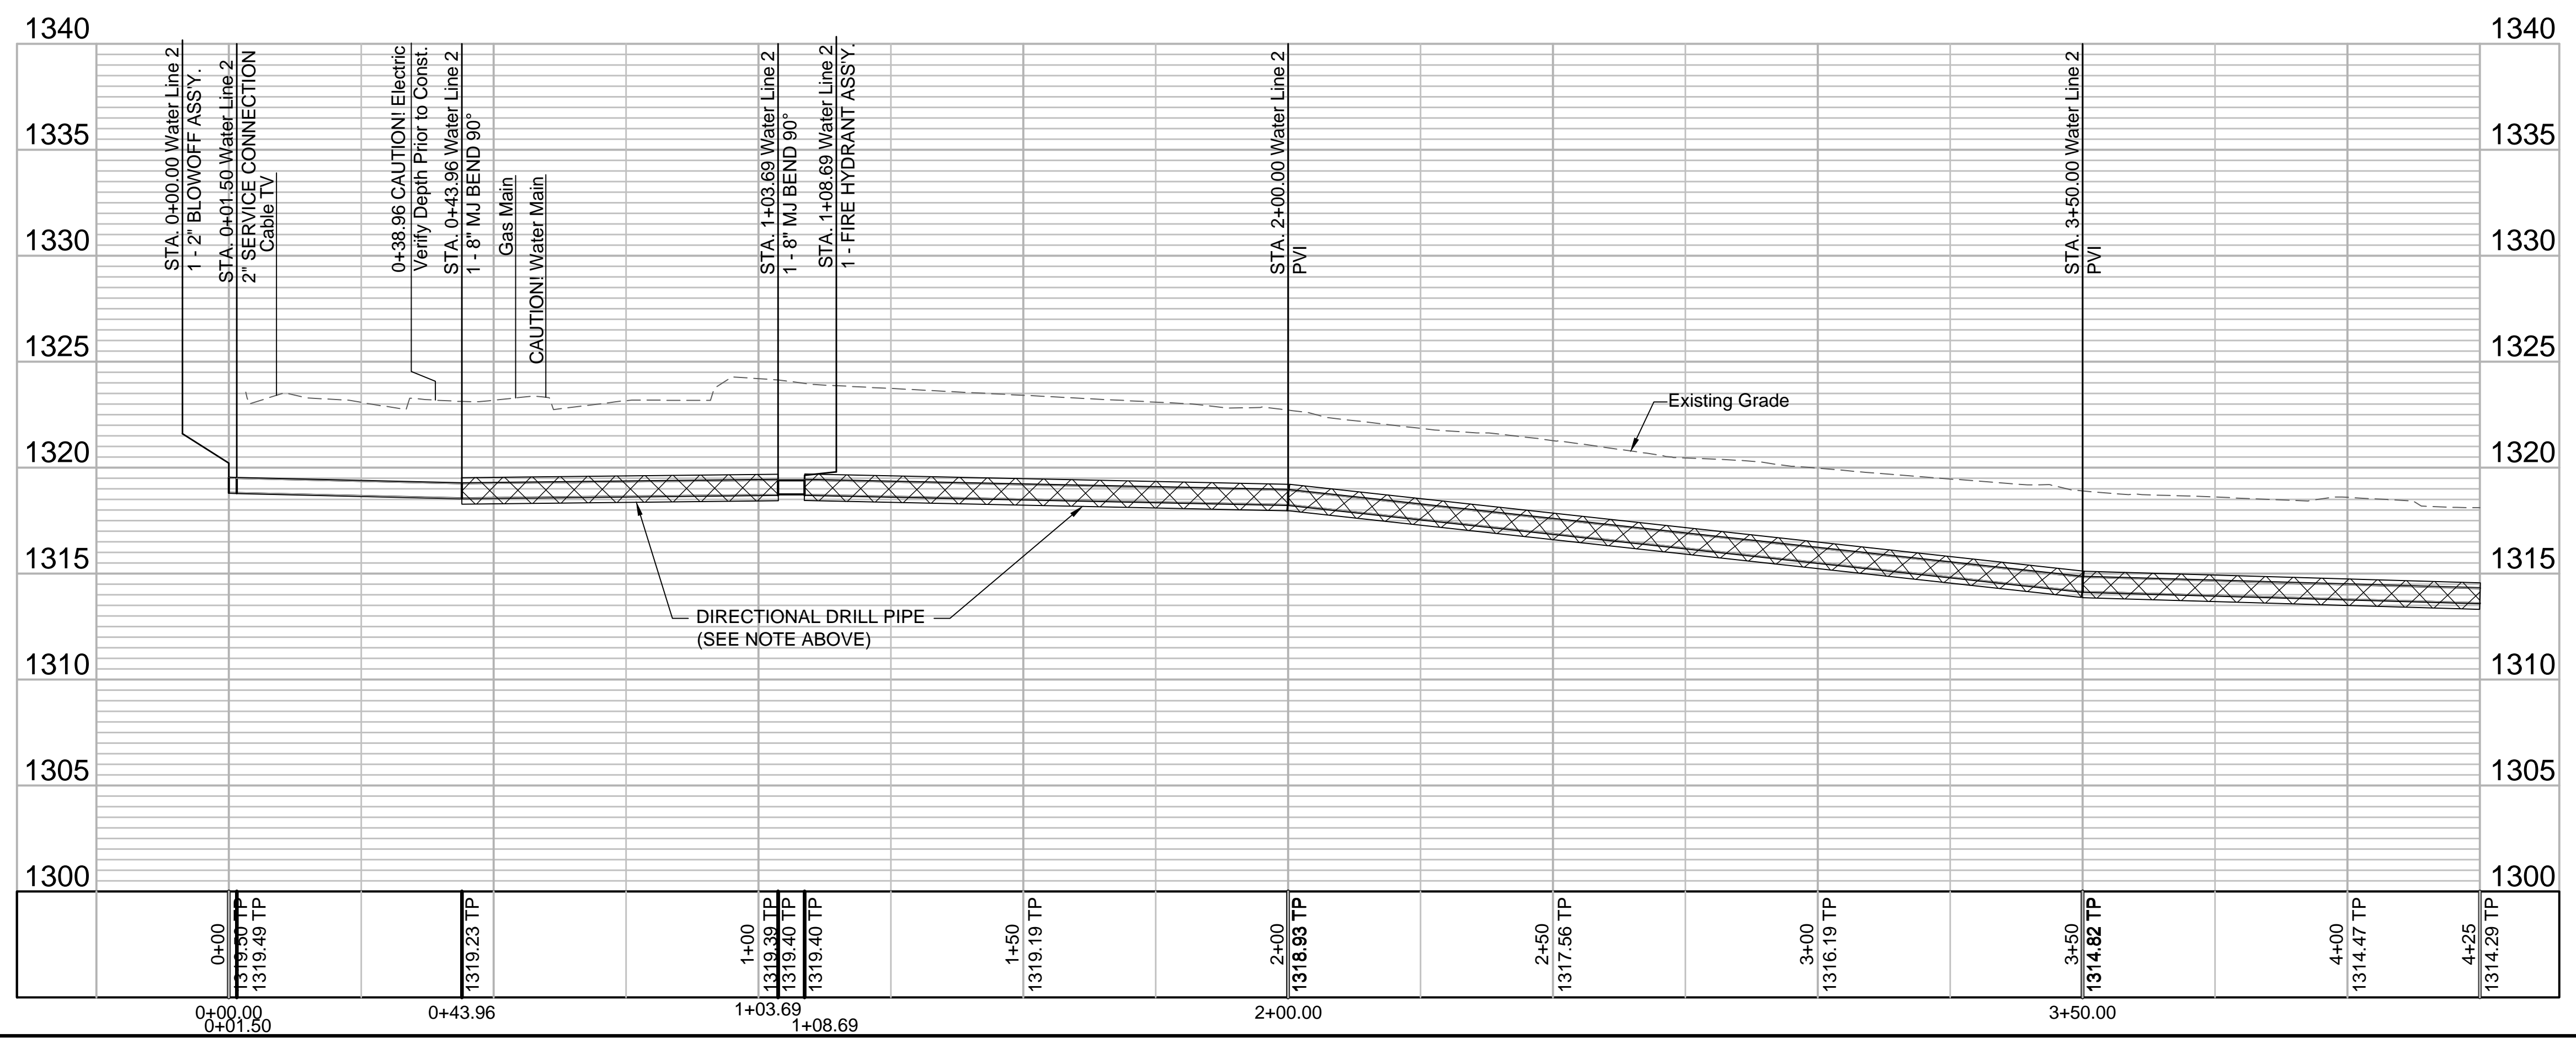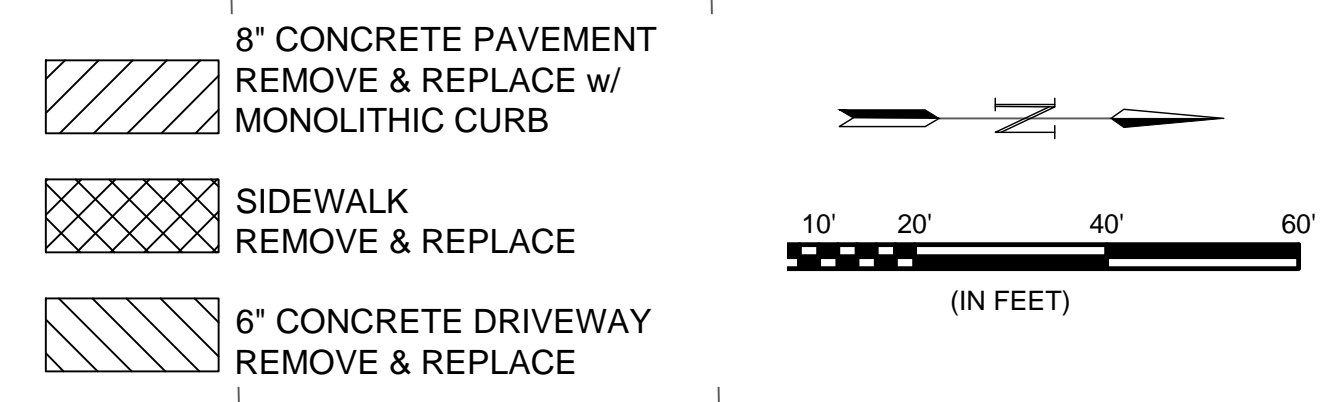

File: L:\2018\18267014 - Lincoln Street Water and SS Wichita\Drawings\C3D\Water Line 2.dwg Last Save: 4/11/2019 8:44 AM Last saved by: MTDolechek
 Last Plotted by: Dolechek, Mark T. Plot Style: Plot Scale: 1:2,584.9 Plot Date: 4/11/2019 9:03 AM Plotter used: None

REV.	DATE	DESCRIPTION	BY
1	4-10-19	Added address & owner info	MTD



CITY OF WICHITA
 WICHITA, KANSAS
 LINCOLN STREET
 WATER AND
 SANITARY SEWER

Water Line 2
 (1 of 2)

JOB NO.: 18267014
 DATE: JAN. 2019
 DESIGNED BY: MTD
 DRAWN BY: DRS

BAR IS ONE INCH ON ORIGINAL DRAWING
 0 1" IF NOT ONE INCH ON THIS SHEET, ADJUST SCALES ACCORDINGLY.

DRAWING NUMBER

SHEET NUMBER 16 OF 22