



REV.	DATE	DESCRIPTION	BY
1	4-10-19	Added address & owner info	MTD

Sanitary Sewer  
Lines 1 & 2


JOB NO.: 18267014  
DATE: JAN. 2019  
DESIGNED BY: MTD  
DRAWN BY: DRS

BAR IS ONE INCH ON ORIGINAL DRAWING  
IF NOT ONE INCH ON THIS SHEET, ADJUST SCALES ACCORDINGLY

DRAWING NUMBER  
SHEET NUMBER **8** OF **22**

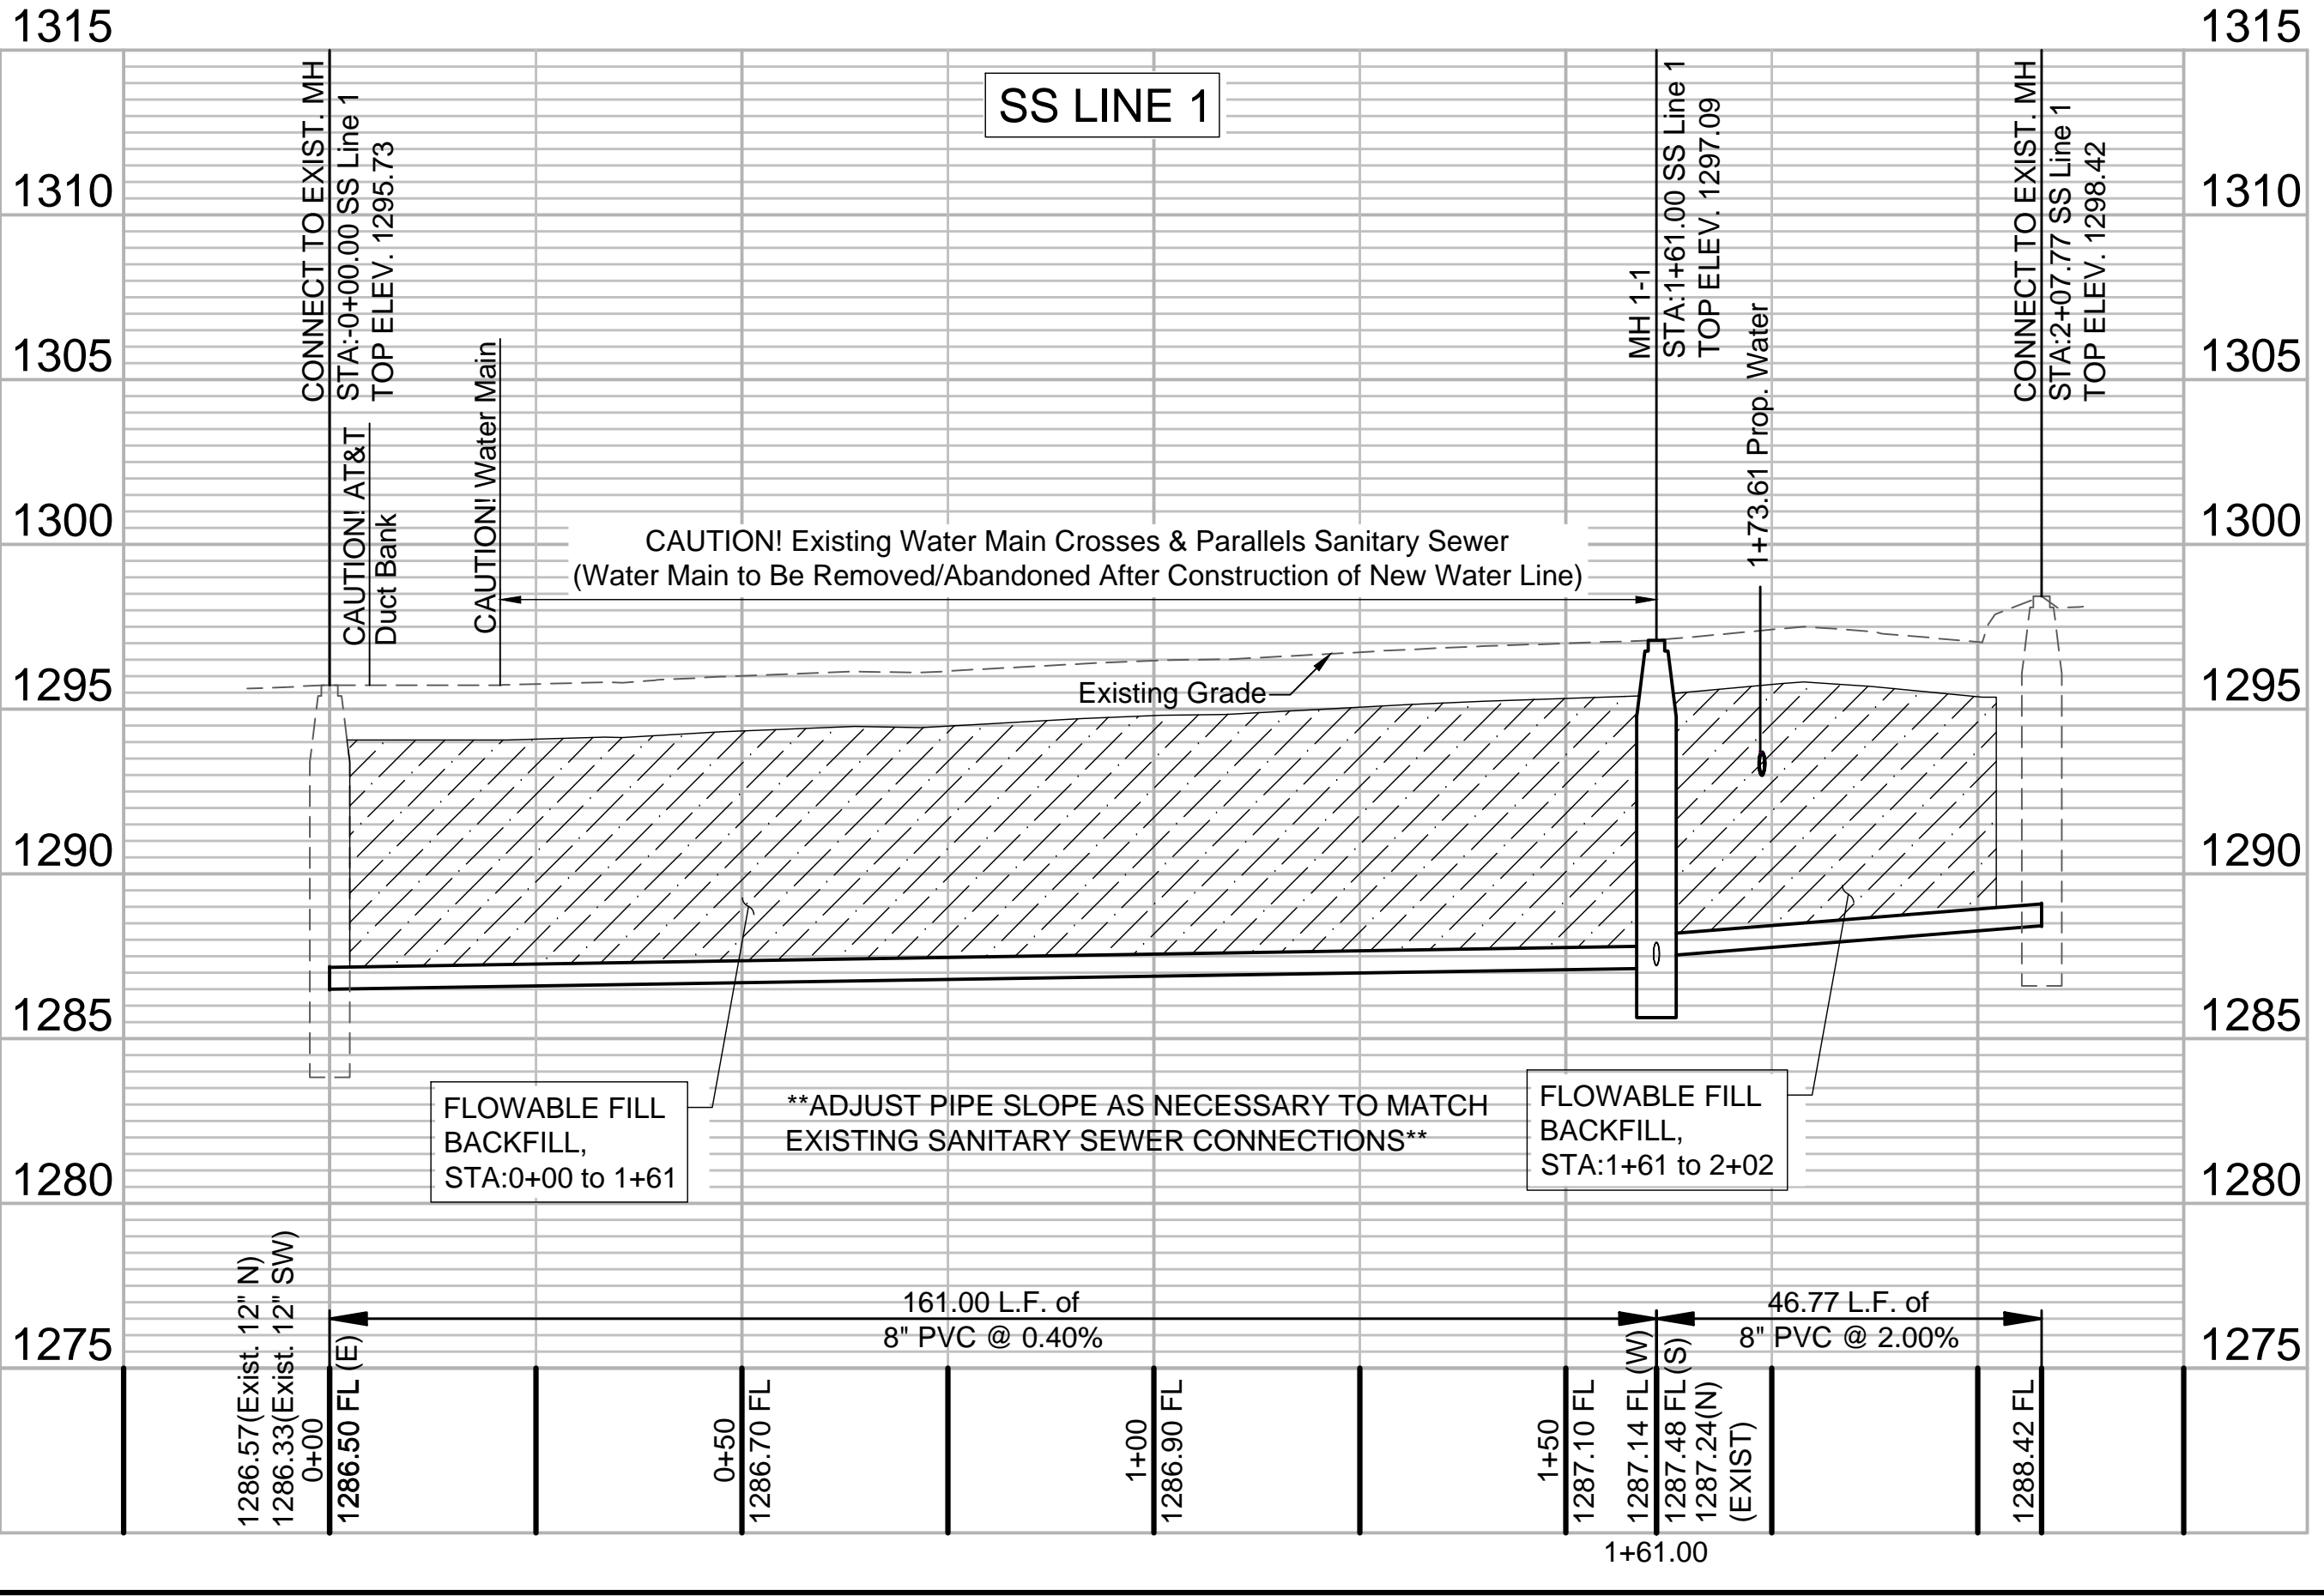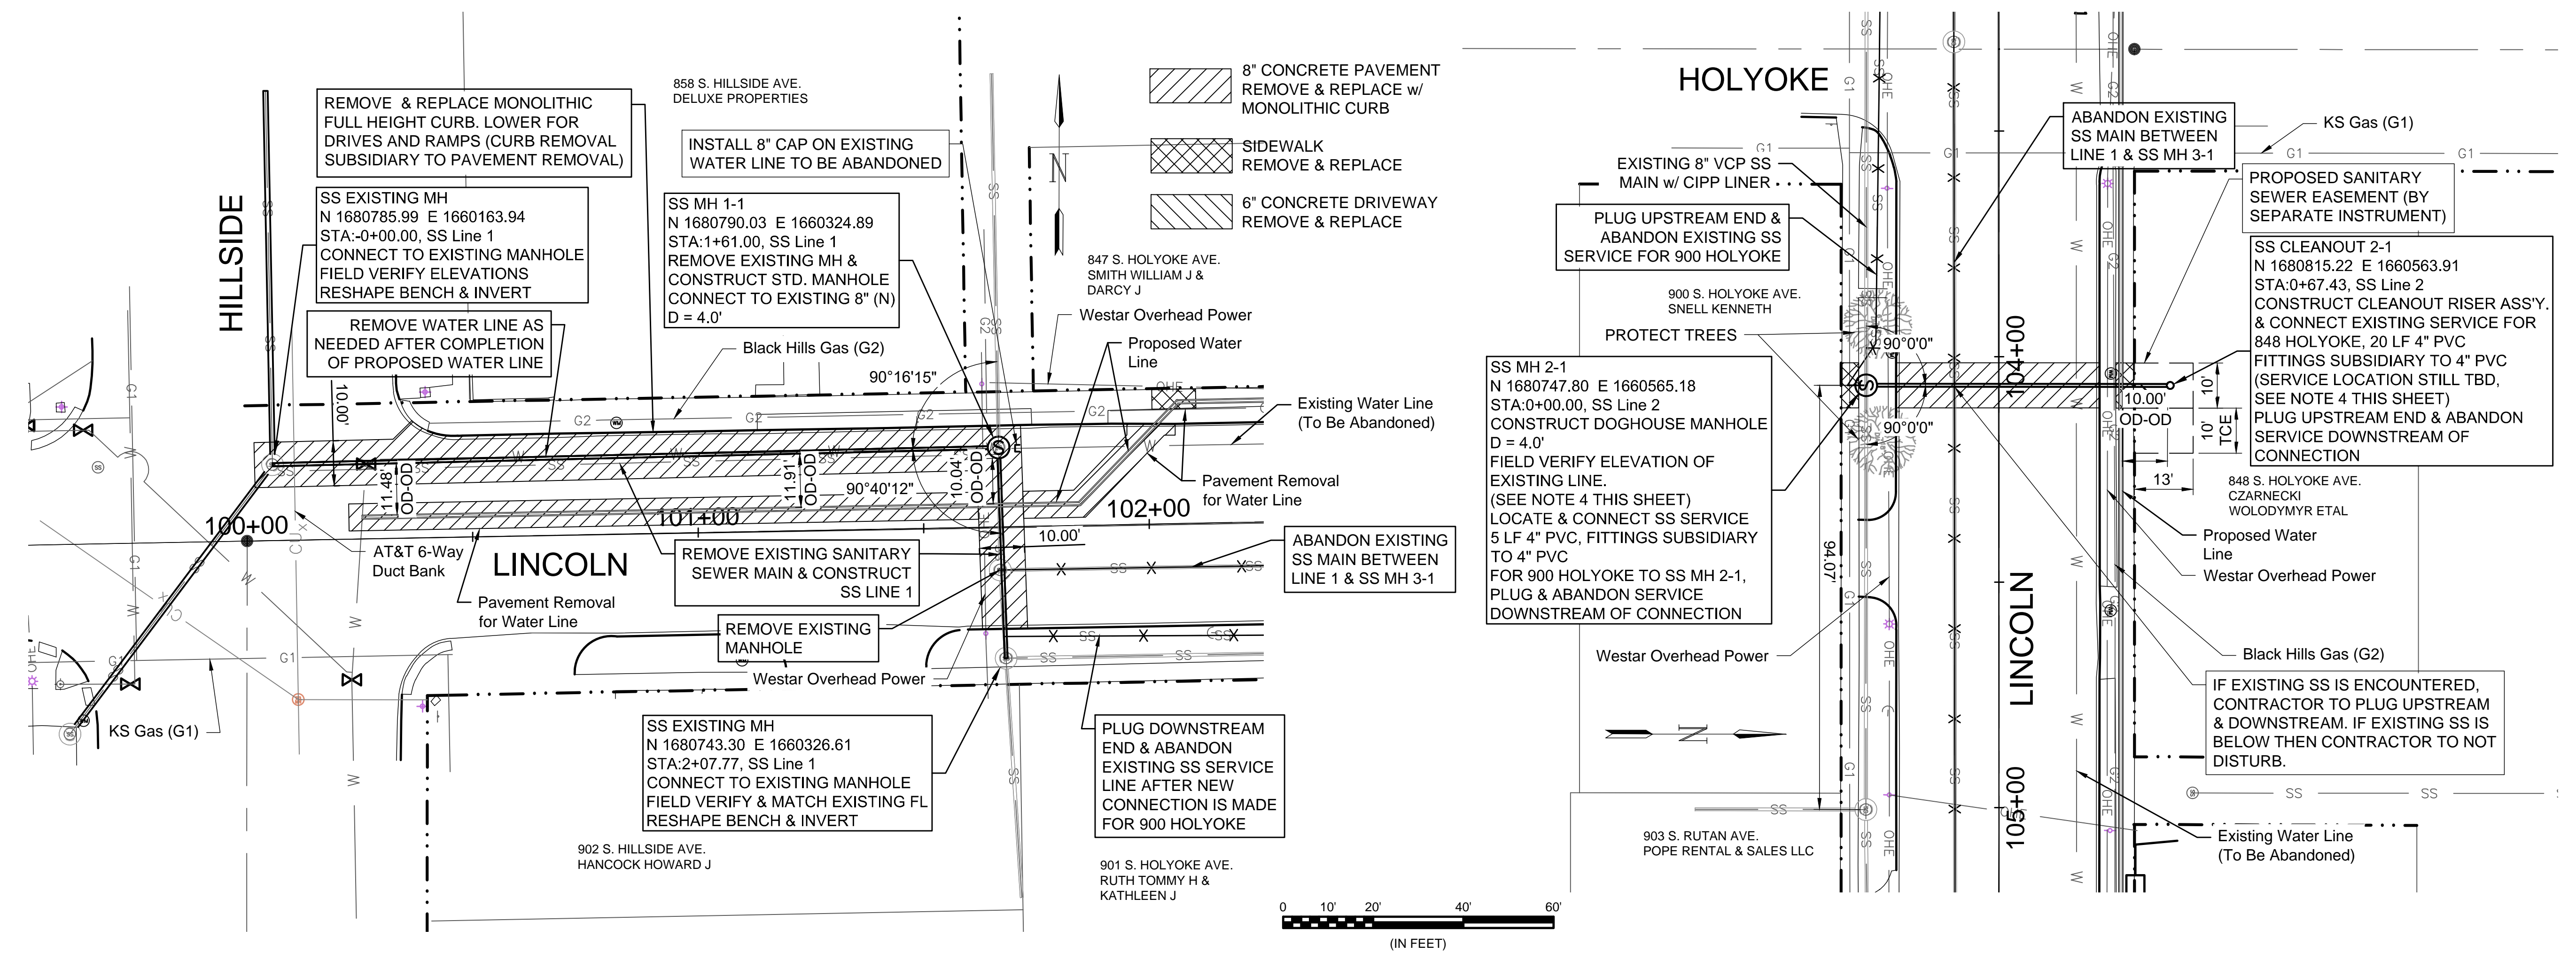

- NOTES:
- CONTRACTOR TO FIELD VERIFY EXISTING FLOW LINES OF ALL SANITARY SEWER MAINS AND MANHOLES WHERE PROPOSED SANITARY SEWER MAINS AND MANHOLES WILL BE CONNECTING TO PRIOR TO CONSTRUCTION OF THAT LINE.
  - CONTRACTOR TO FIELD VERIFY LOCATION AND ELEVATION OF EXISTING SERVICE LINES FOR 848 HOLYOKE AND 900 HOLYOKE PRIOR TO CONSTRUCTION OF SS LINE 2.
  - CONTRACTOR TO PLUG THE EXISTING SANITARY SEWER SERVICE LINES THAT ARE TO BE ABANDONED.
  - LOCATION OF SS LINE 2, SS MH2-1, & SS CLEANOUT 2-1 TO BE VERIFIED WITH CITY PRIOR TO ORDERING MATERIALS FOR THIS LINE

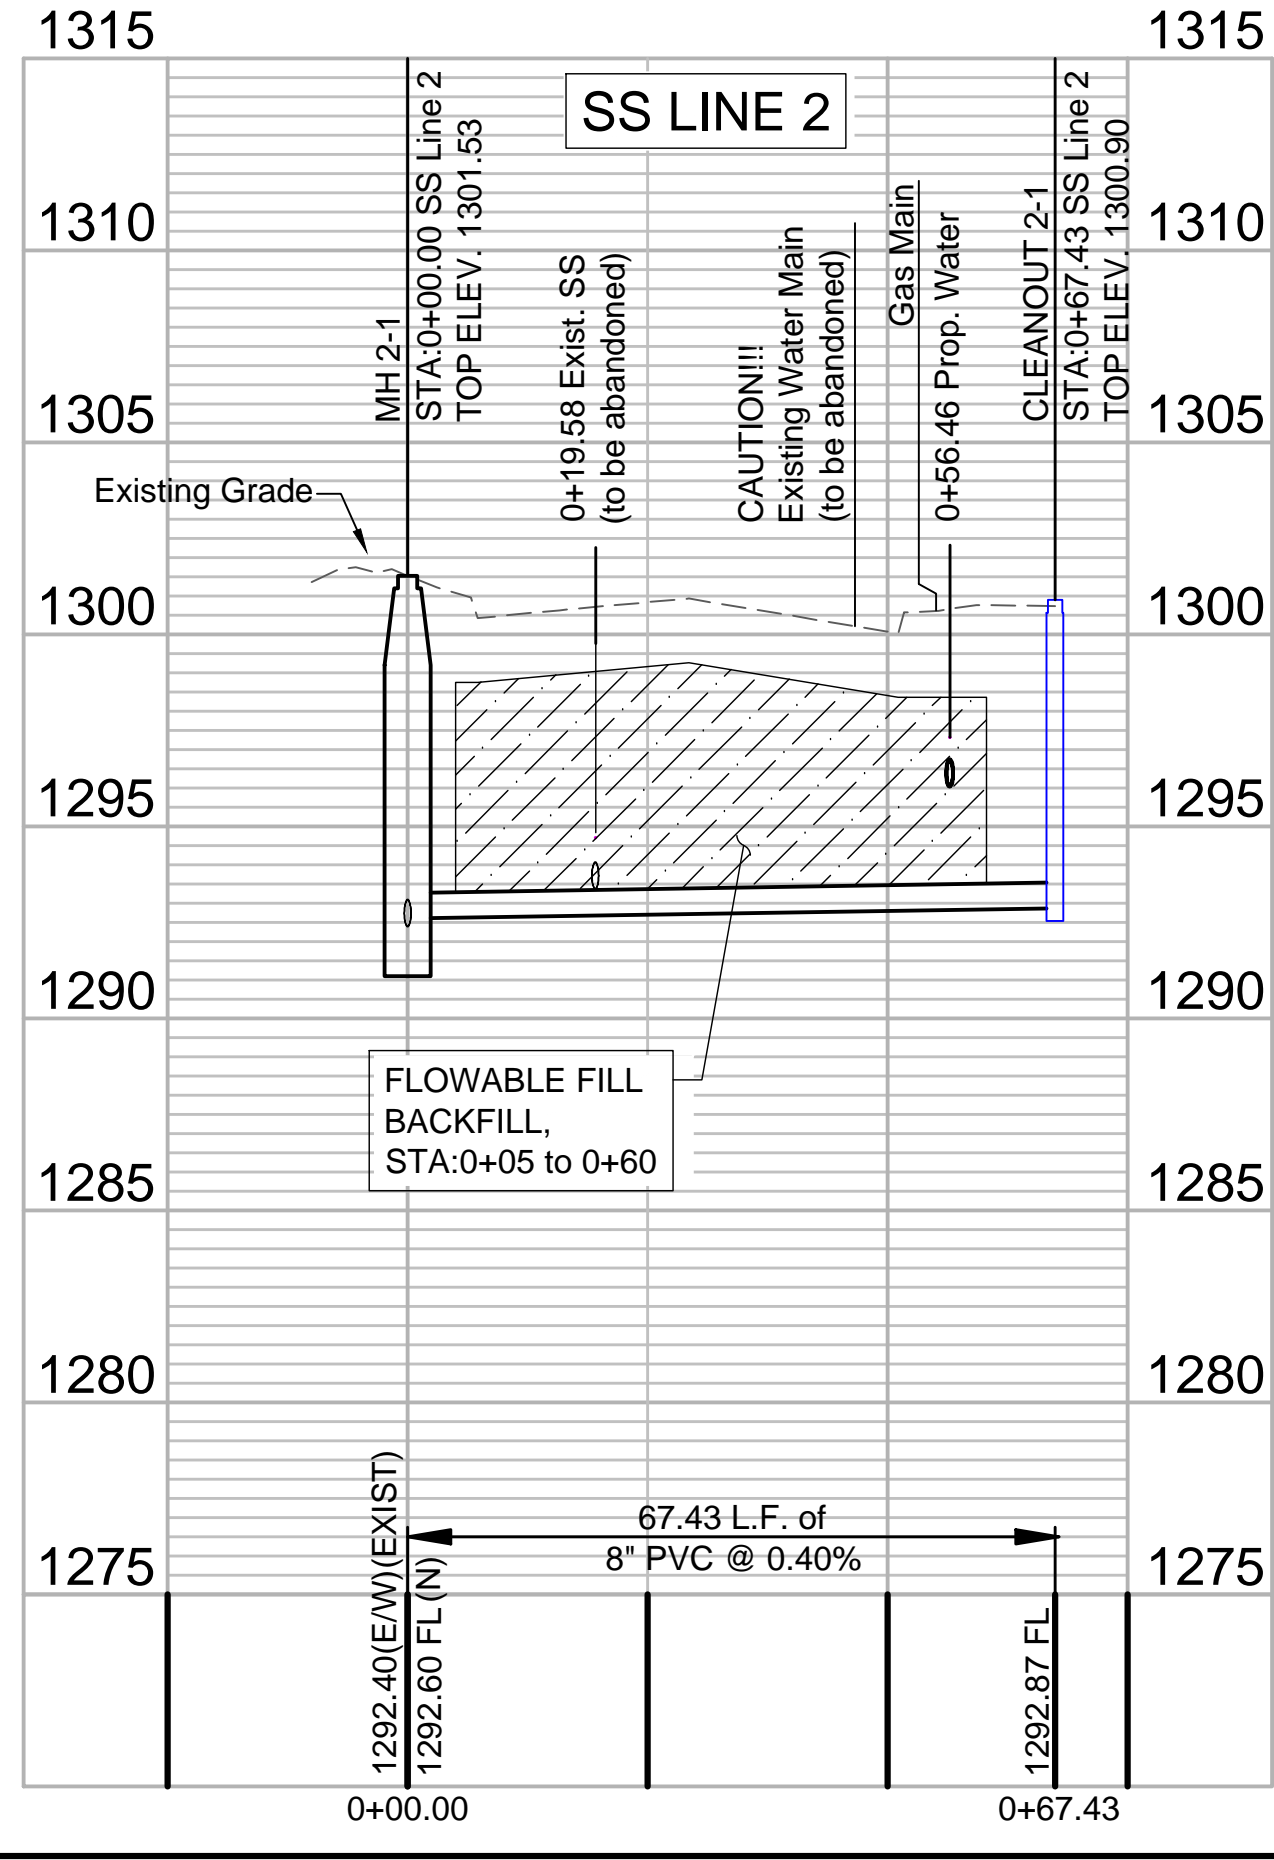

File: L:\2018\18267014 - Lincoln Street Water and SS WichitaDrawings\C3D\SS-1.dwg, Last Save: 4/11/2019 8:55 AM, Last saved by: MTDolechek  
 Last plotted by: Dolechek, Mark T., Plot Style: ..., Plot Scale: 1:2,584.9, Plot Date: 4/11/2019 9:01 AM, Plotter used: None