


REED'S COVE ADD.
REED'S COVE STREET
CROSS SECTIONS

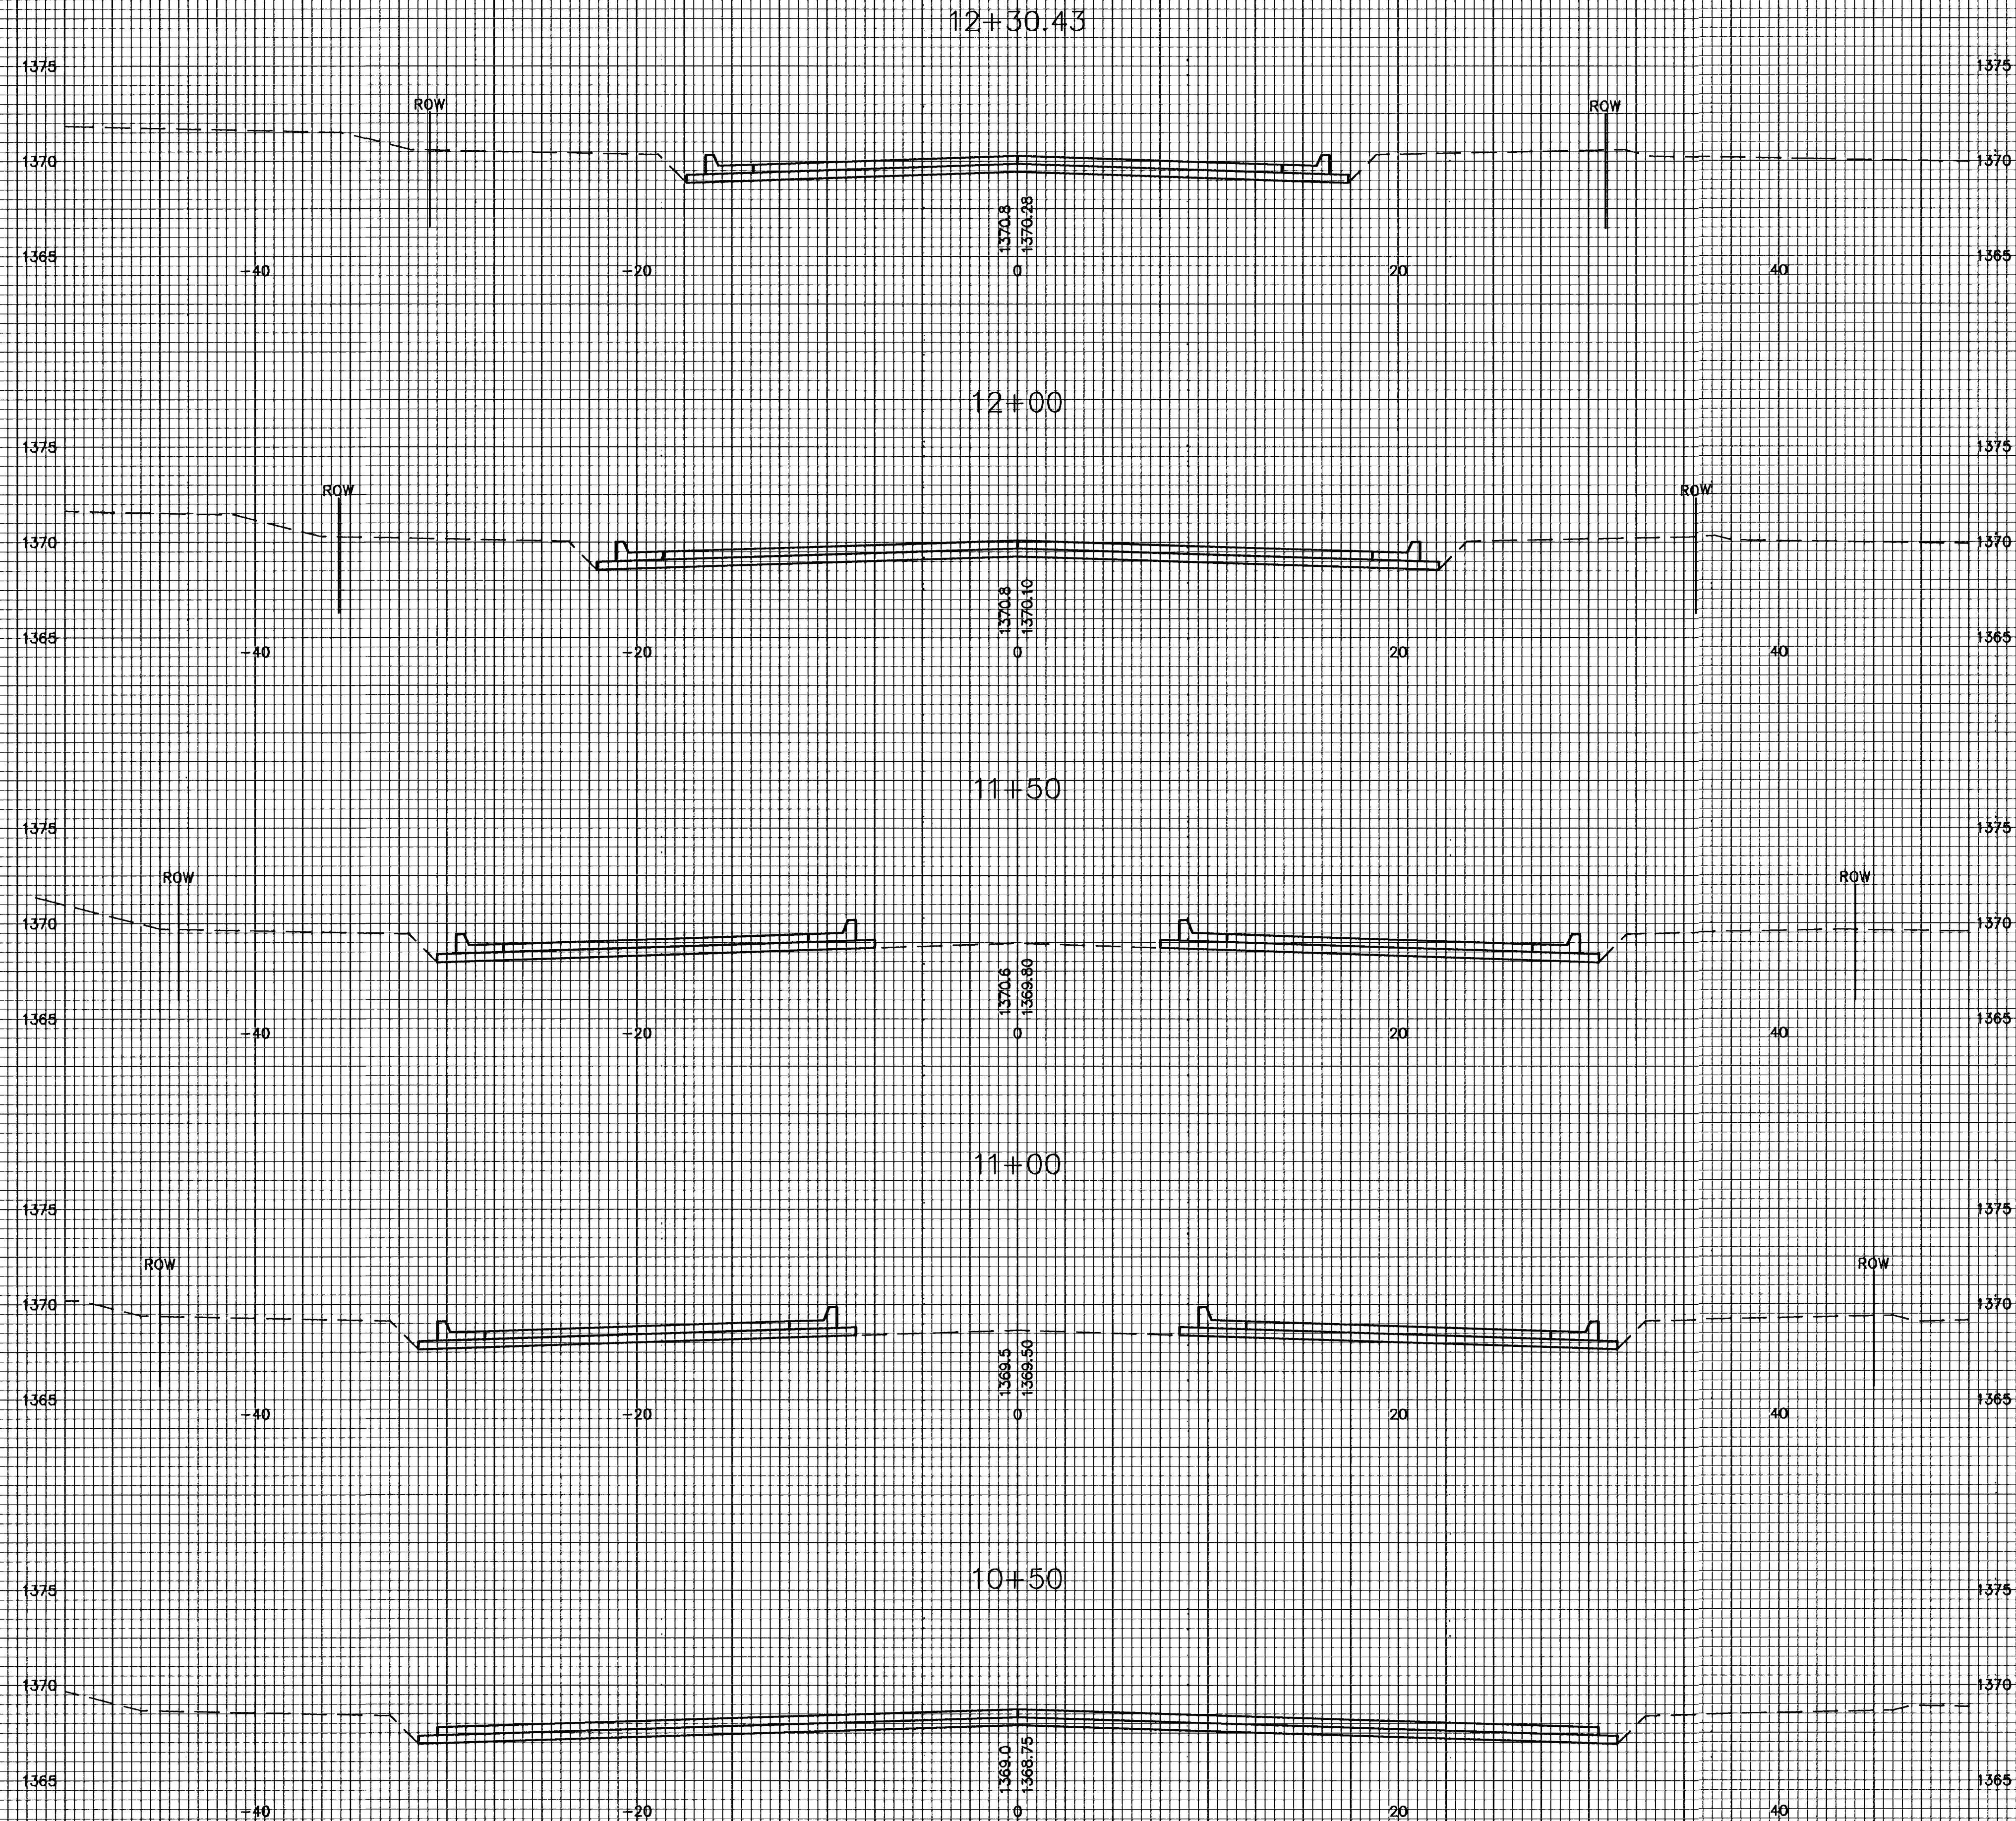

REED'S COVE STREET

X-SEC

12

18