



DITCH GRADING
DETAILS

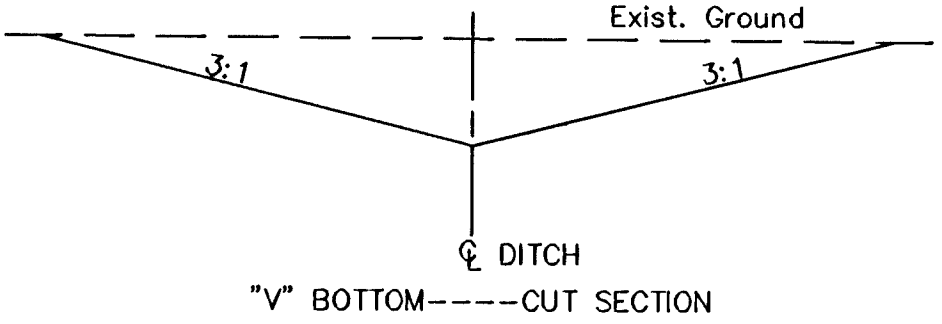

Ditch Grading will be bid on a L.F. basis for grading the proposed ditch to the profile shown on this drawing. Approximate quantities of earthwork for ditch grading are shown below. These approximate quantities are given for information only. The Contractor should verify the quantities when preparing the proposal.

Cut 4372.0 C.Y. (Approximate)
Fill 0 C.Y. (Approximate)

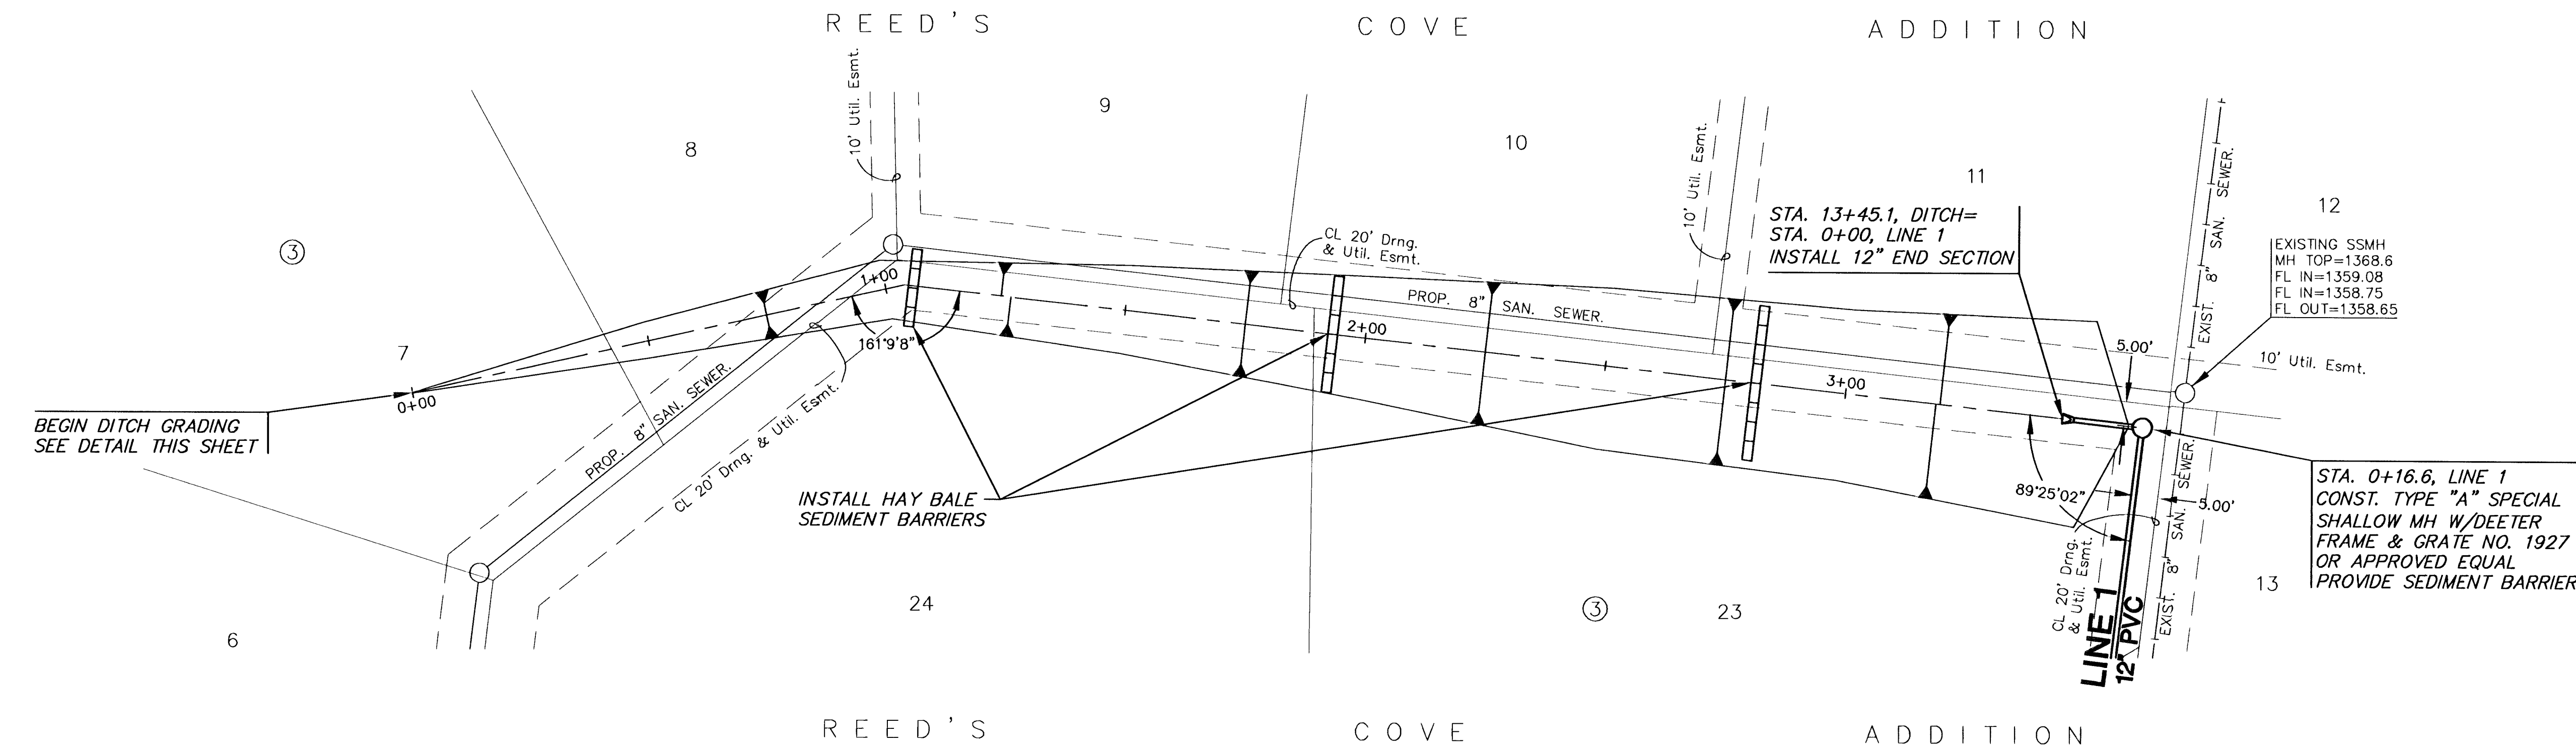

PLAN DITCH

PROFILE DITCH

SCALE: HORIZ. 1"=20'
SCALE: VERT. 1"=5'

