




© 2019 GARVER, LLC
 THIS DOCUMENT, ALONG WITH THE IDEAS AND DESIGNS CONVEYED HEREIN, SHALL BE CONSIDERED INSTRUMENTS OF PROFESSIONAL SERVICE AND ARE PROPERTY OF GARVER, LLC. ANY USE, REPRODUCTION, OR DISTRIBUTION OF THIS DOCUMENT, ALONG WITH THE IDEAS AND DESIGNS CONTAINED HEREIN, IS PROHIBITED UNLESS AUTHORIZED IN WRITING BY GARVER, LLC OR EXPLICITLY ALLOWED IN THE GOVERNING PROFESSIONAL SERVICES AGREEMENT FOR THIS WORK.

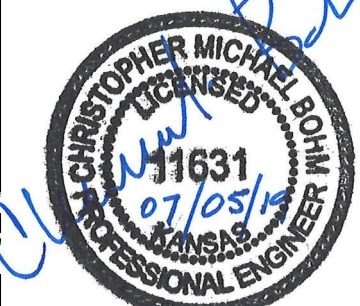

REV.	DATE	DESCRIPTION	BY



CITY OF WICHITA
 WICHITA, KANSAS
 CEDAR CREEK ADD.,
 PHASE 1


Four-Corner
 Grading

BENCHMARK #1:
 CHISELED SQUARE ON THE TOP OF CURB ON THE EAST SIDE OF CRANBROOK, 52 FEET NORTH OF THE CENTERLINE OF PAWNEE.
 ELEVATION = 1387.80 (NAVD88)

BENCHMARK #2:
 CHISELED SQUARE ON THE TOP OF CURB AT THE SOUTHEAST CORNER OF CRANBROOK AND BELAIRE.
 ELEVATION = 1374.75 (NAVD88)

BENCHMARK #3:
 CHISELED SQUARE ON THE TOP OF CURB ON THE EAST SIDE OF CHATEAU, NORTH CURB RETURN OF THE HAMMER HEAD TURNAROUND.
 ELEVATION = 1361.56 (NAVD88)

SHEET NUMBER **17** OF **26**

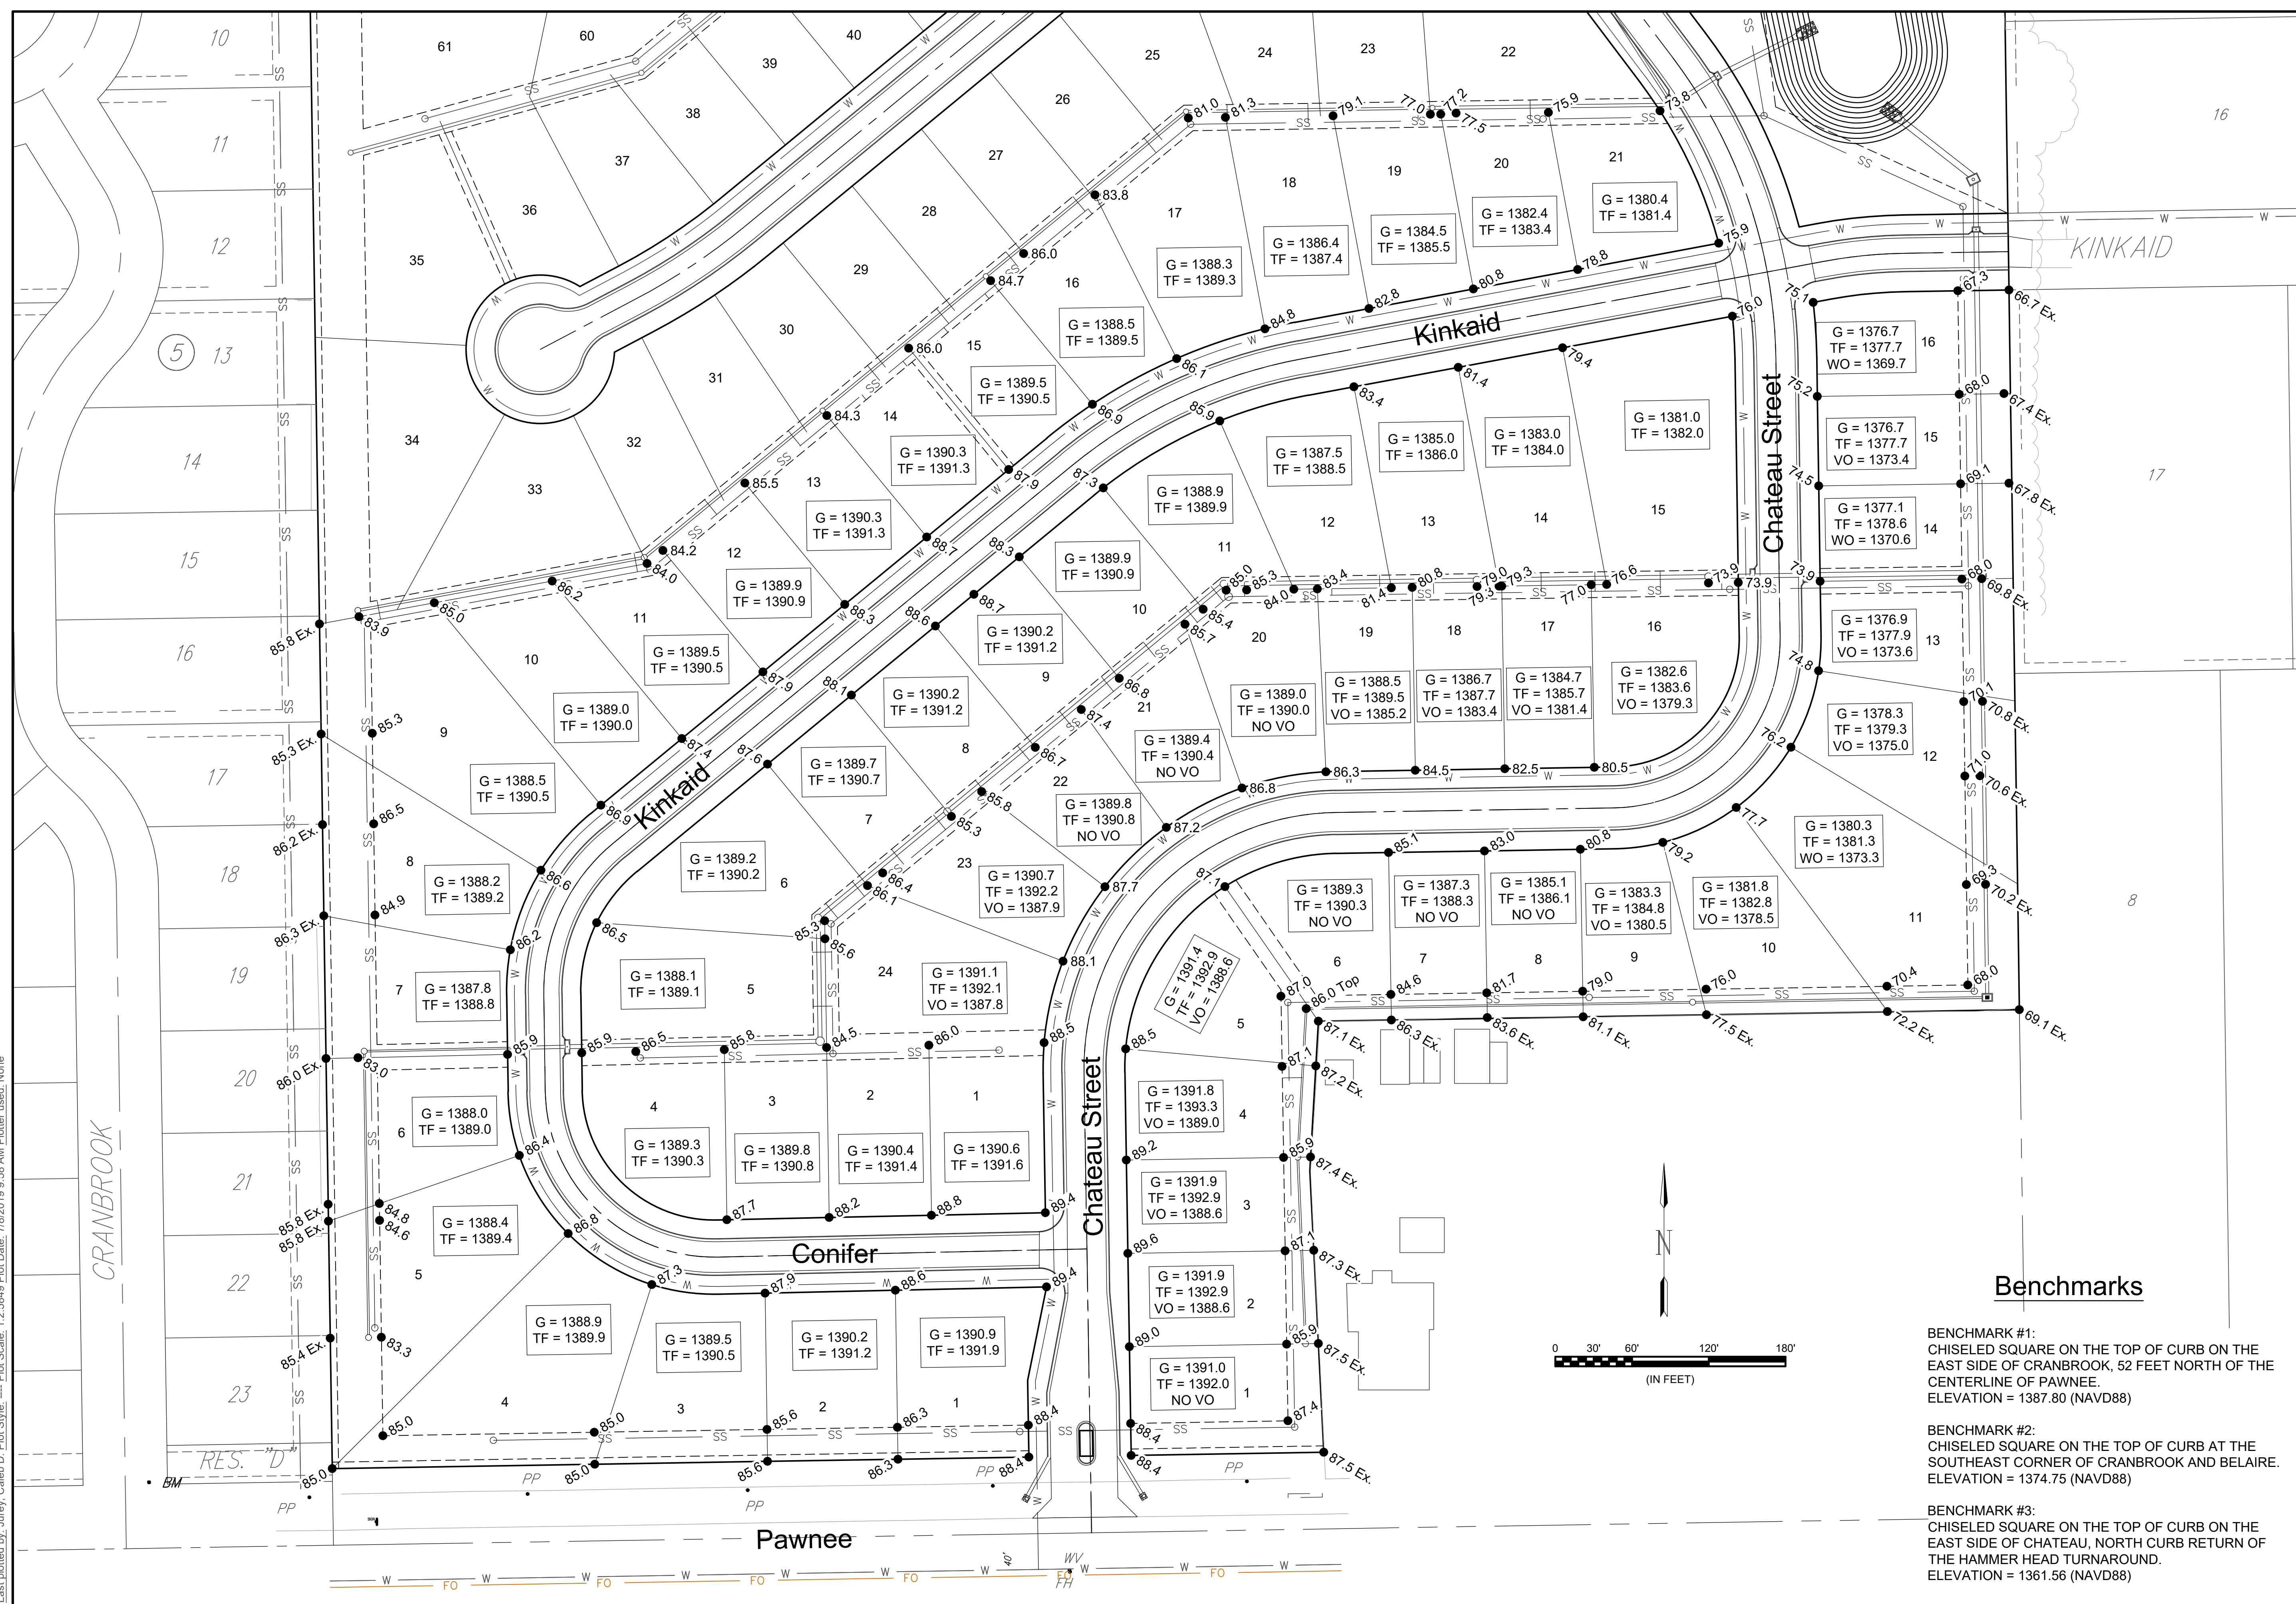

File: L:\2018\18266039 - Cedar Creek Phase 1\Drawings\C3D\Paving\Four-Corner Grading.dwg Last Save: 7/11/2019 9:34 AM Last saved by: CDJurey
 Last plotted by: Jurey, Caleb D. Plot Date: 7/18/2019 9:58 AM Plotter used: None
 Plot Scale: 1:2500