


REED'S COVE ADD.
PECKHAM STREET
CROSS SECTIONS

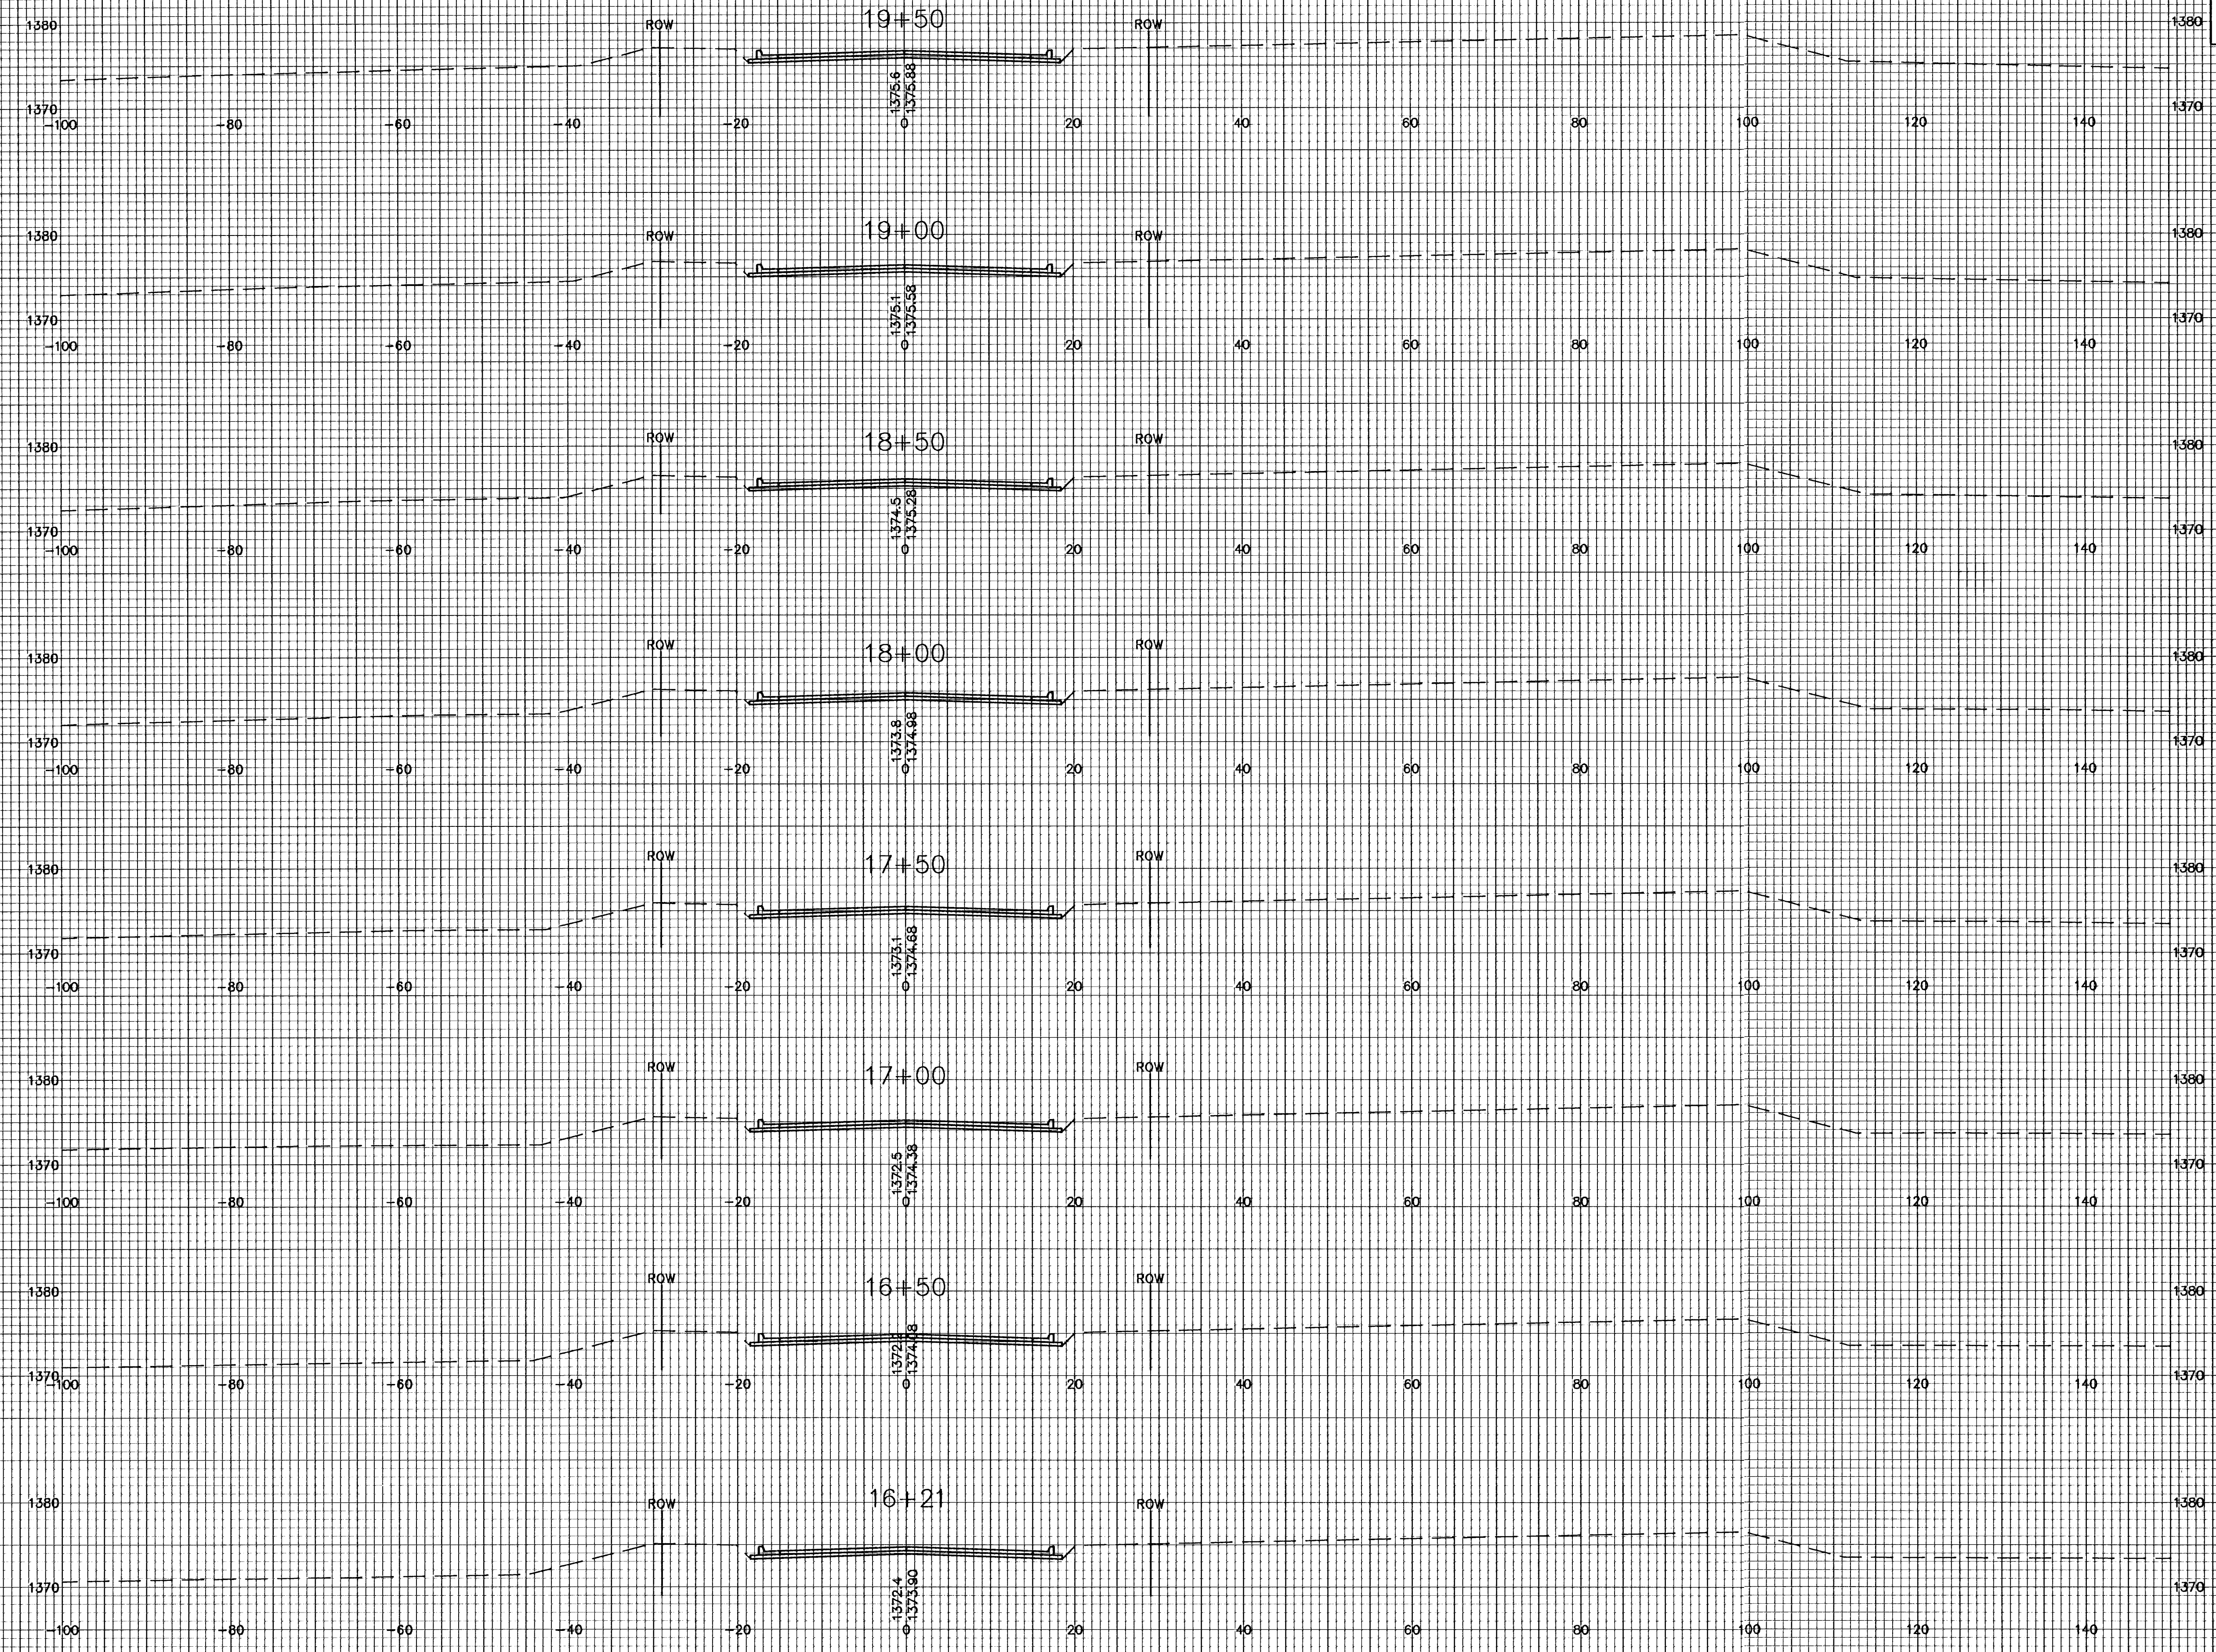

PECKHAM STREET