
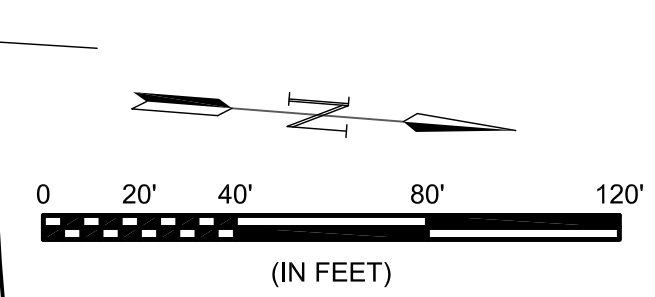




File: L:\2018\18266039 - Cedar Creek Phase 1\Drawings\C3D\Water\03 - Water\_Line\_1.dwg, Last Save: 7/5/2019 12:27 PM, Last saved by: CDJurey  
 Last plotted by: Jurey, Caleb D., Plot Date: 7/5/2019 12:50 PM, Plotter used: None

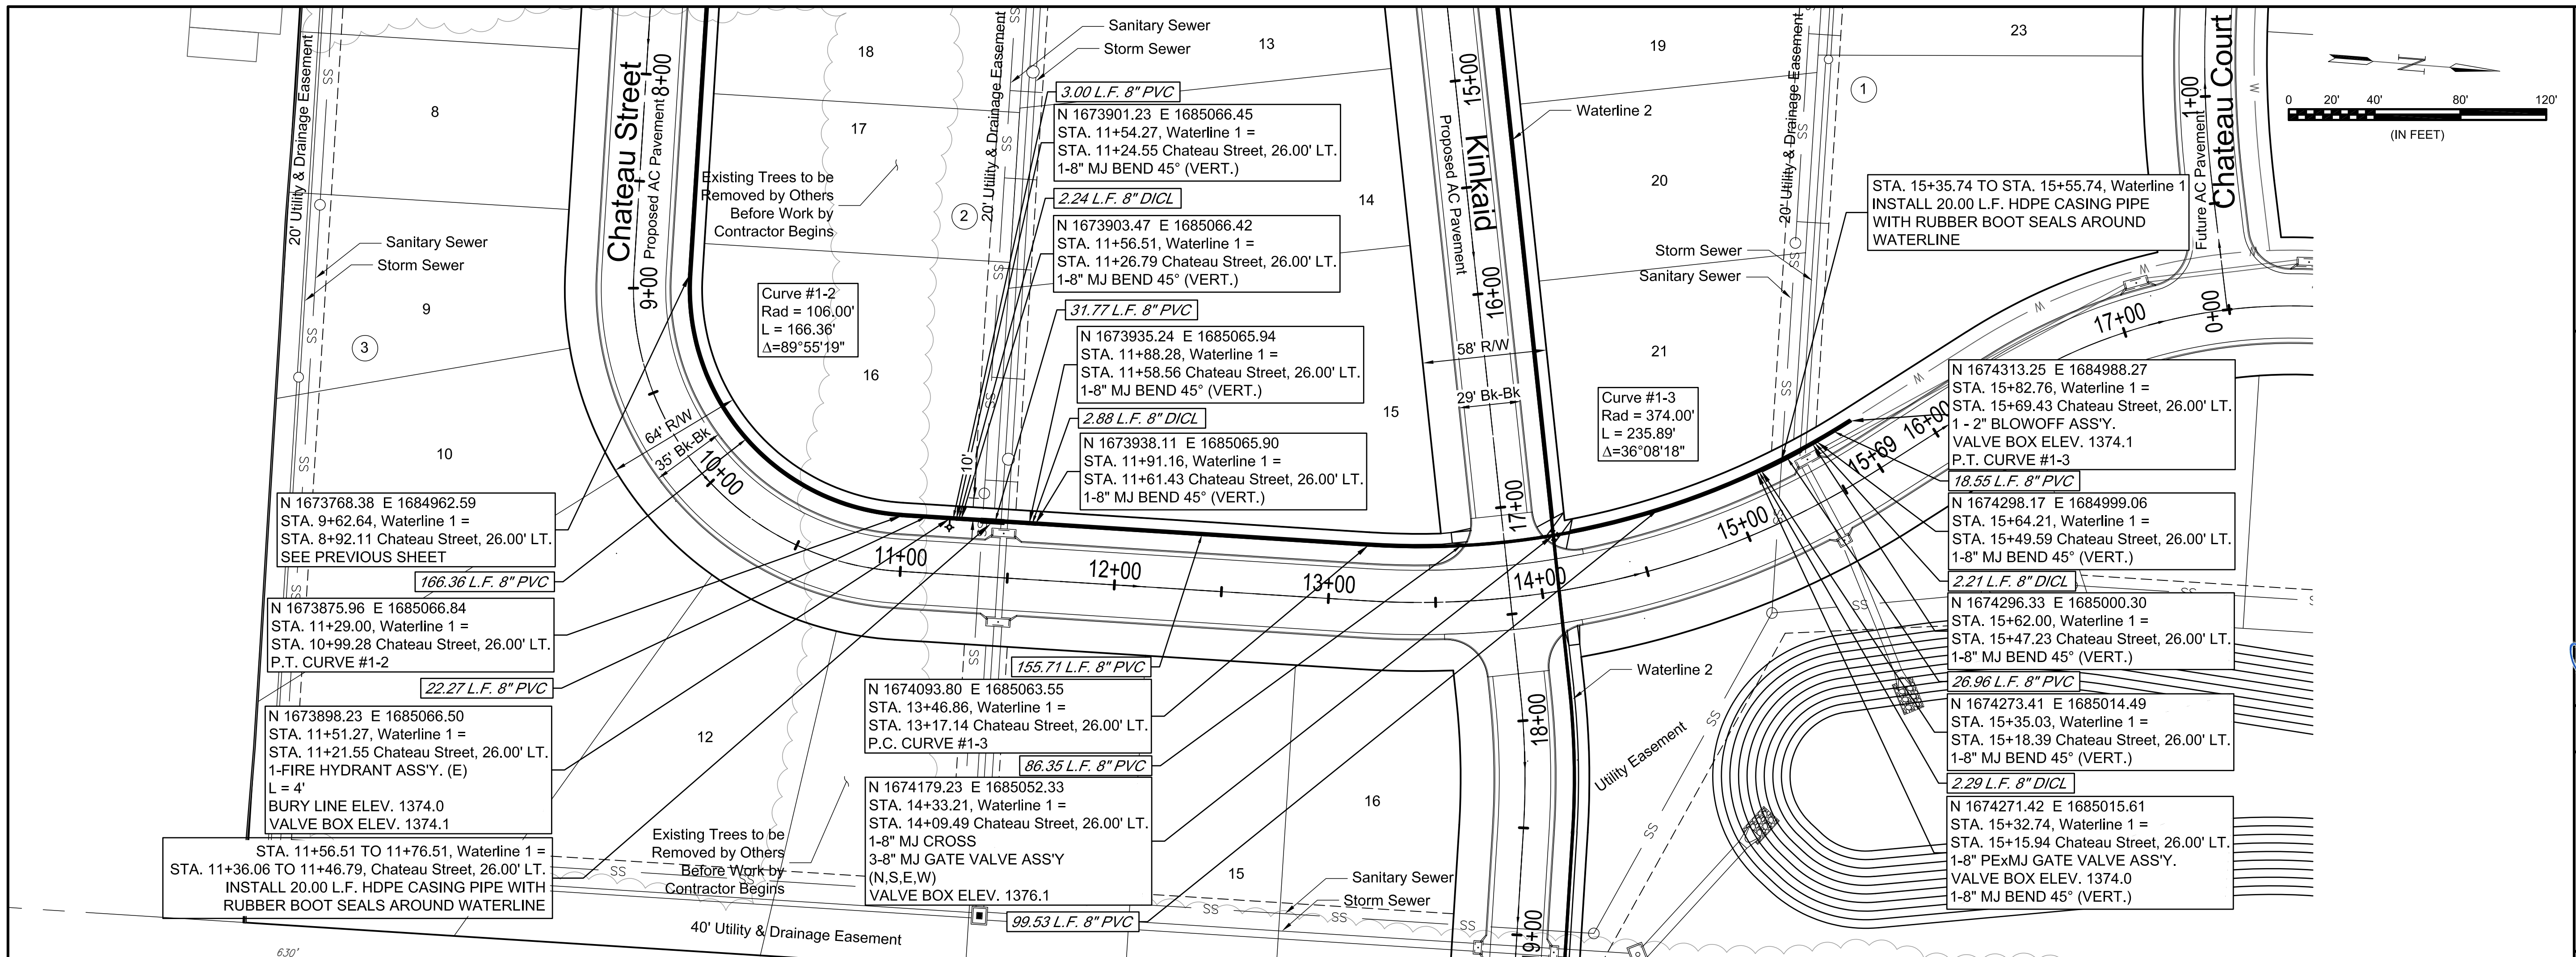

**GARVER**  
 © 2019 GARVER, LLC  
 THIS DOCUMENT, ALONG WITH THE IDEAS AND DESIGNS CONVEYED HEREIN, SHALL BE CONSIDERED INSTRUMENTS OF PROFESSIONAL SERVICE AND ARE PROPERTY OF GARVER, LLC. ANY USE, REPRODUCTION, OR DISTRIBUTION OF THIS DOCUMENT, ALONG WITH THE IDEAS AND DESIGN CONTAINED HEREIN, IS PROHIBITED UNLESS AUTHORIZED IN WRITING BY GARVER, LLC OR EXPLICITLY ALLOWED IN THE GOVERNING PROFESSIONAL SERVICES AGREEMENT FOR THIS WORK.

Professional Engineer Seal for Christopher Michael Bomm, License No. 11631, State of Kansas.

REV.	DATE	DESCRIPTION	BY

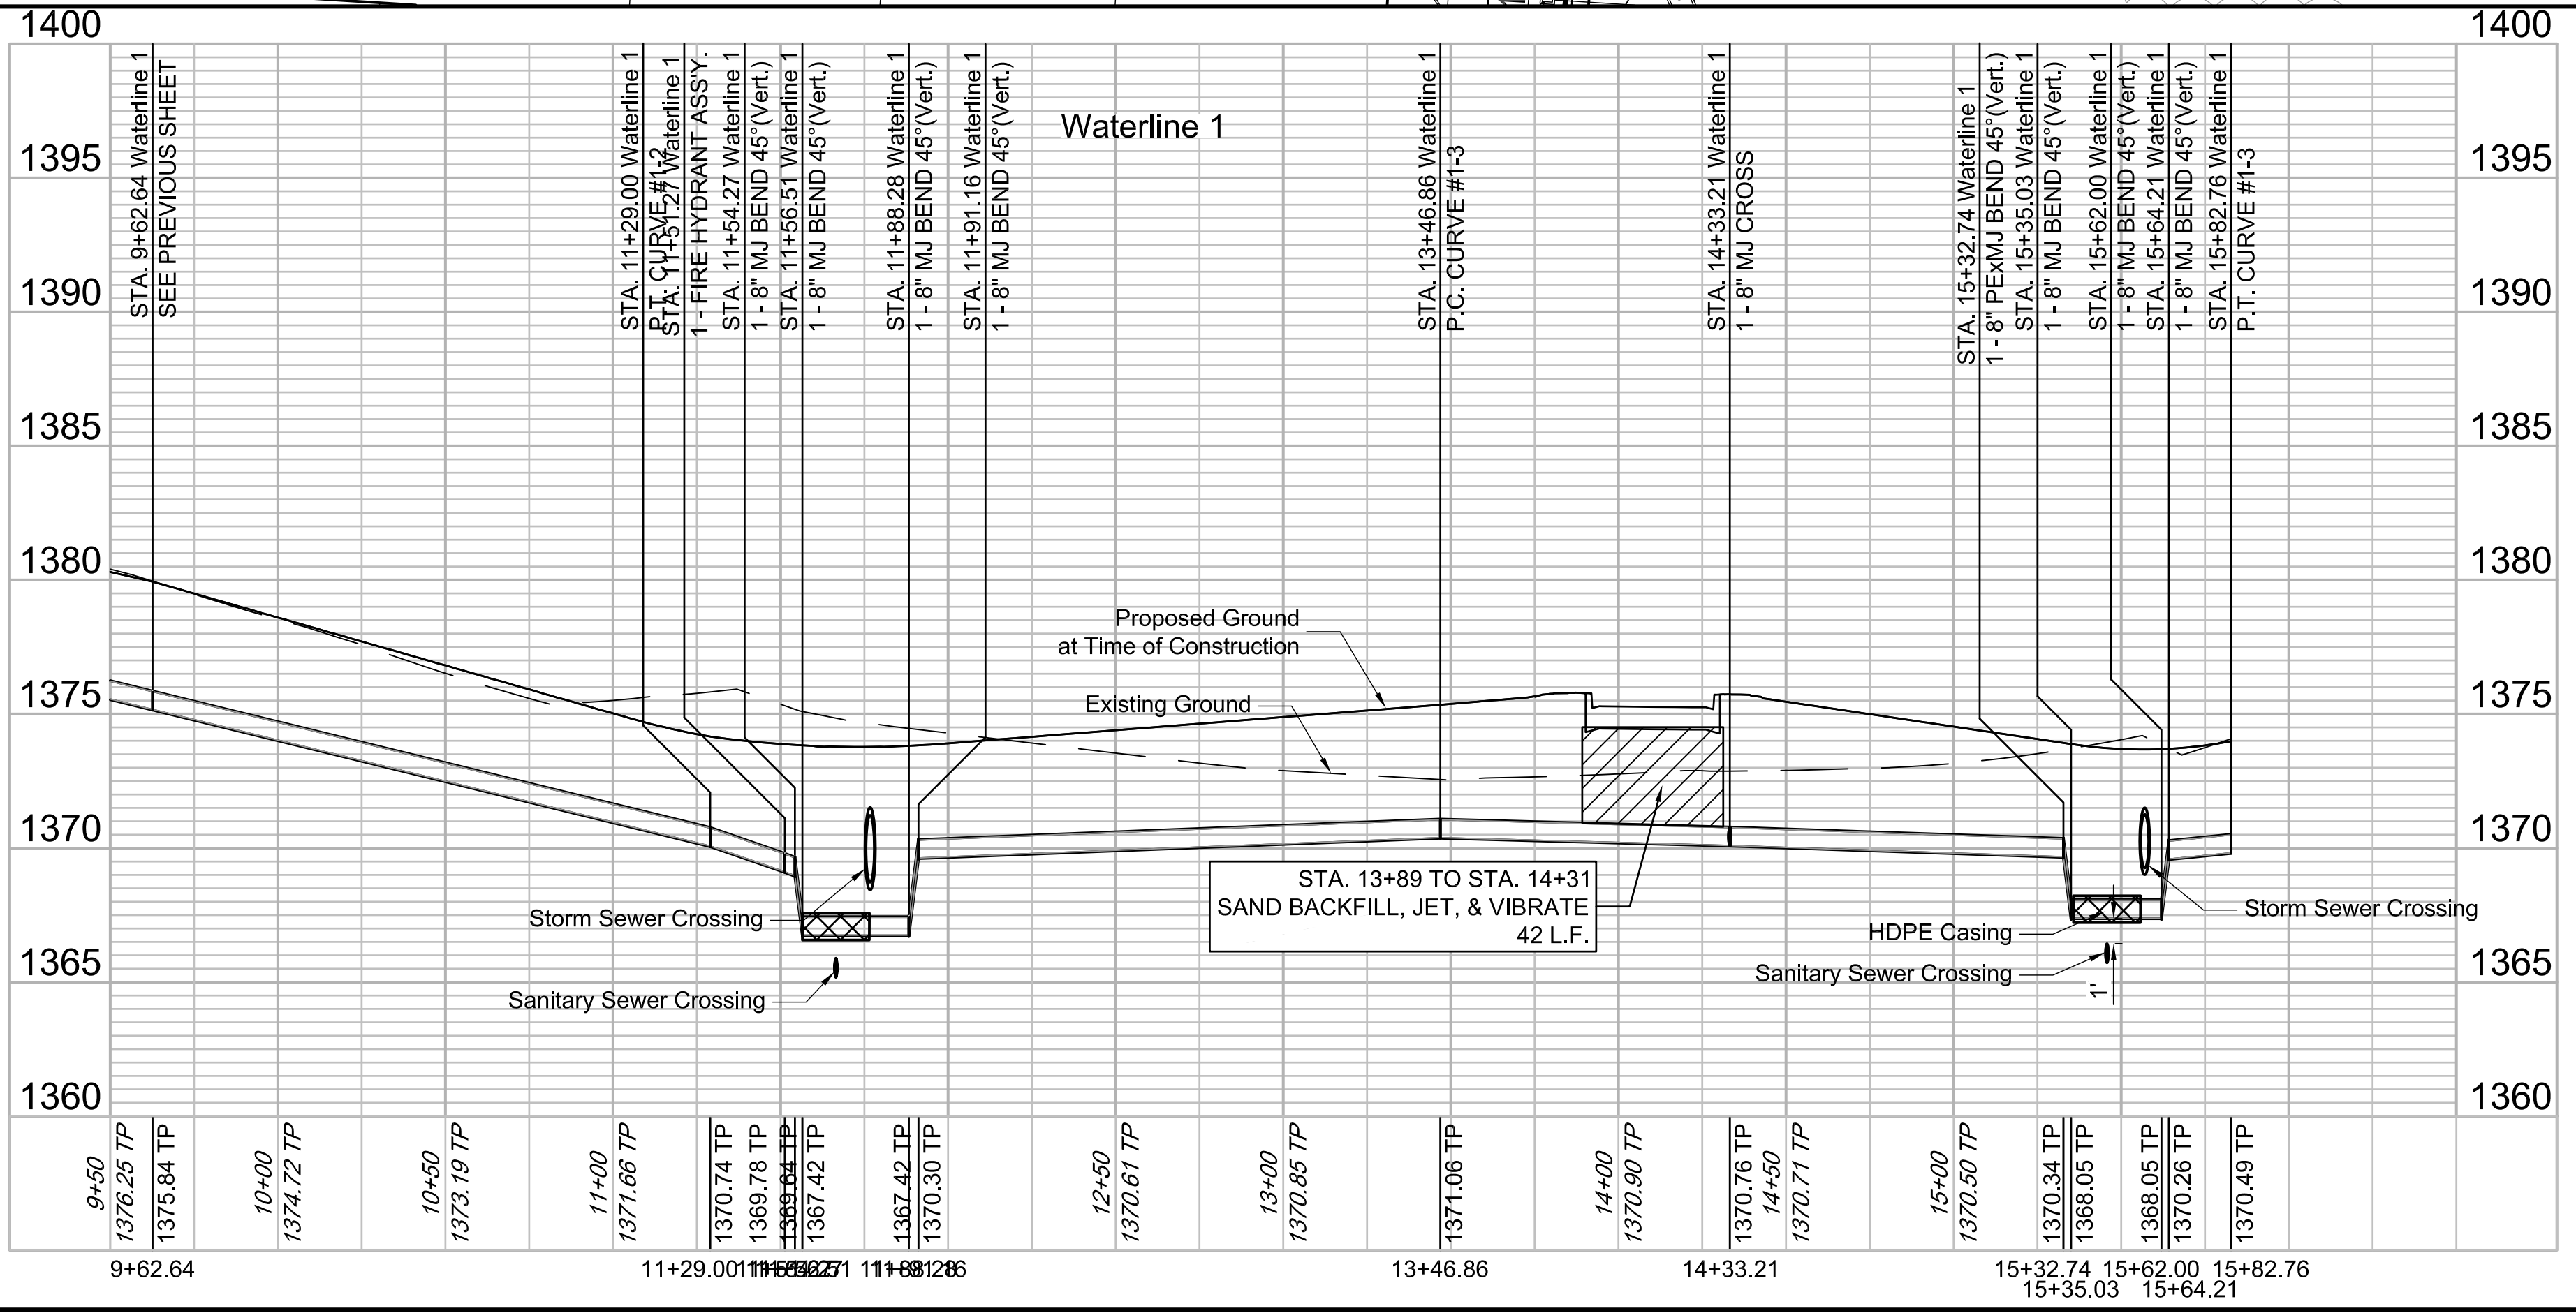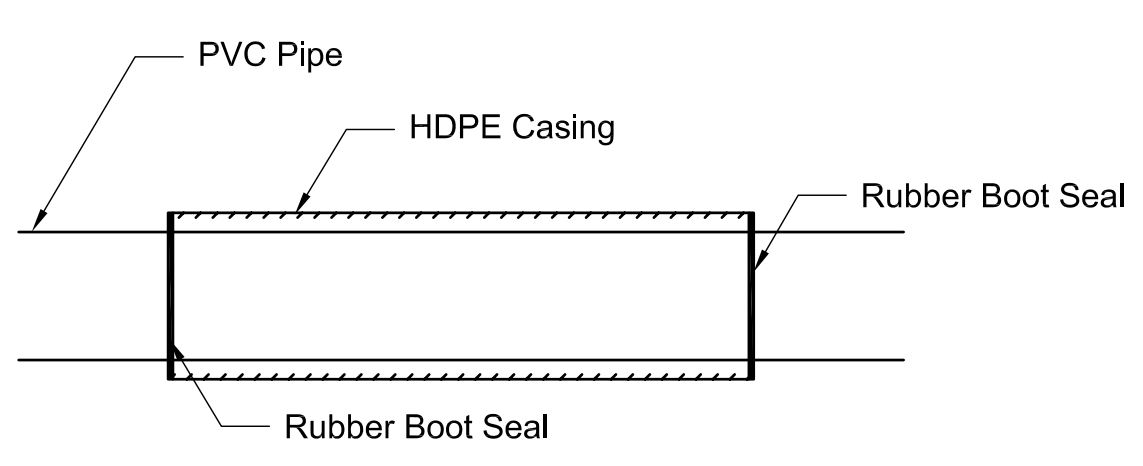

CITY OF WICHITA  
 WICHITA, KS  
 CEDAR CREEK ADDITION  
 PHASE 1  
 WATER

Waterline 1

JOB NO.: 18266039  
 DATE: JUL 19  
 DESIGNED BY: CMB  
 DRAWN BY: CDJ

BAR IS ONE INCH ON ORIGINAL DRAWING  
 0" = 1" IF NOT ONE INCH ON THIS SHEET, ADJUST SCALES ACCORDINGLY.

DRAWING NUMBER  
 -----

SHEET NUMBER **3** OF **16**