
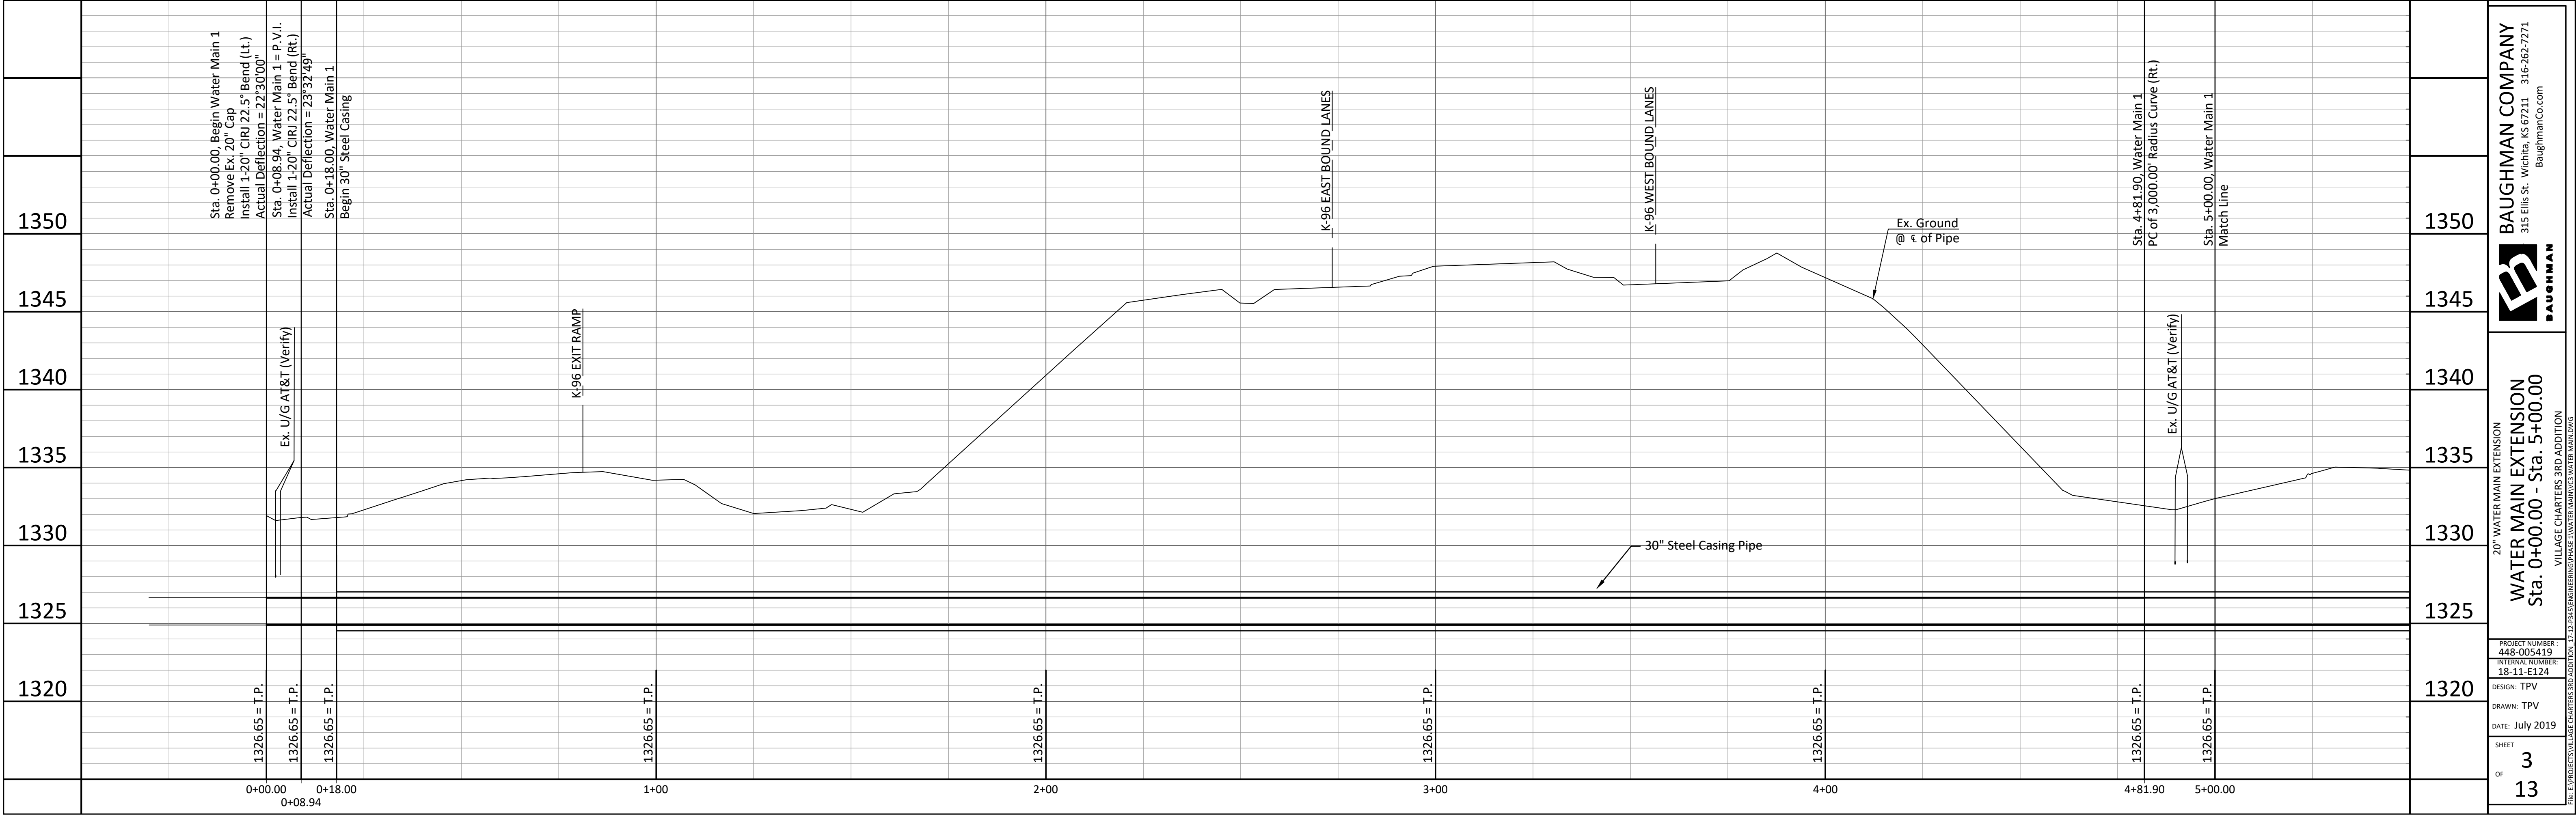
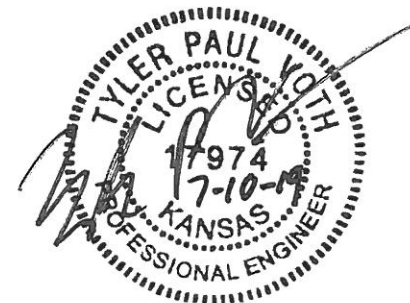


BENCHMARK:
 BM #2 - Chiseled "x" in the Flowline of the Curb on the West Side of the Median on Ridge Road South of the K-96 Bridge.
 Elev. = 1335.04 (NAVD 88)

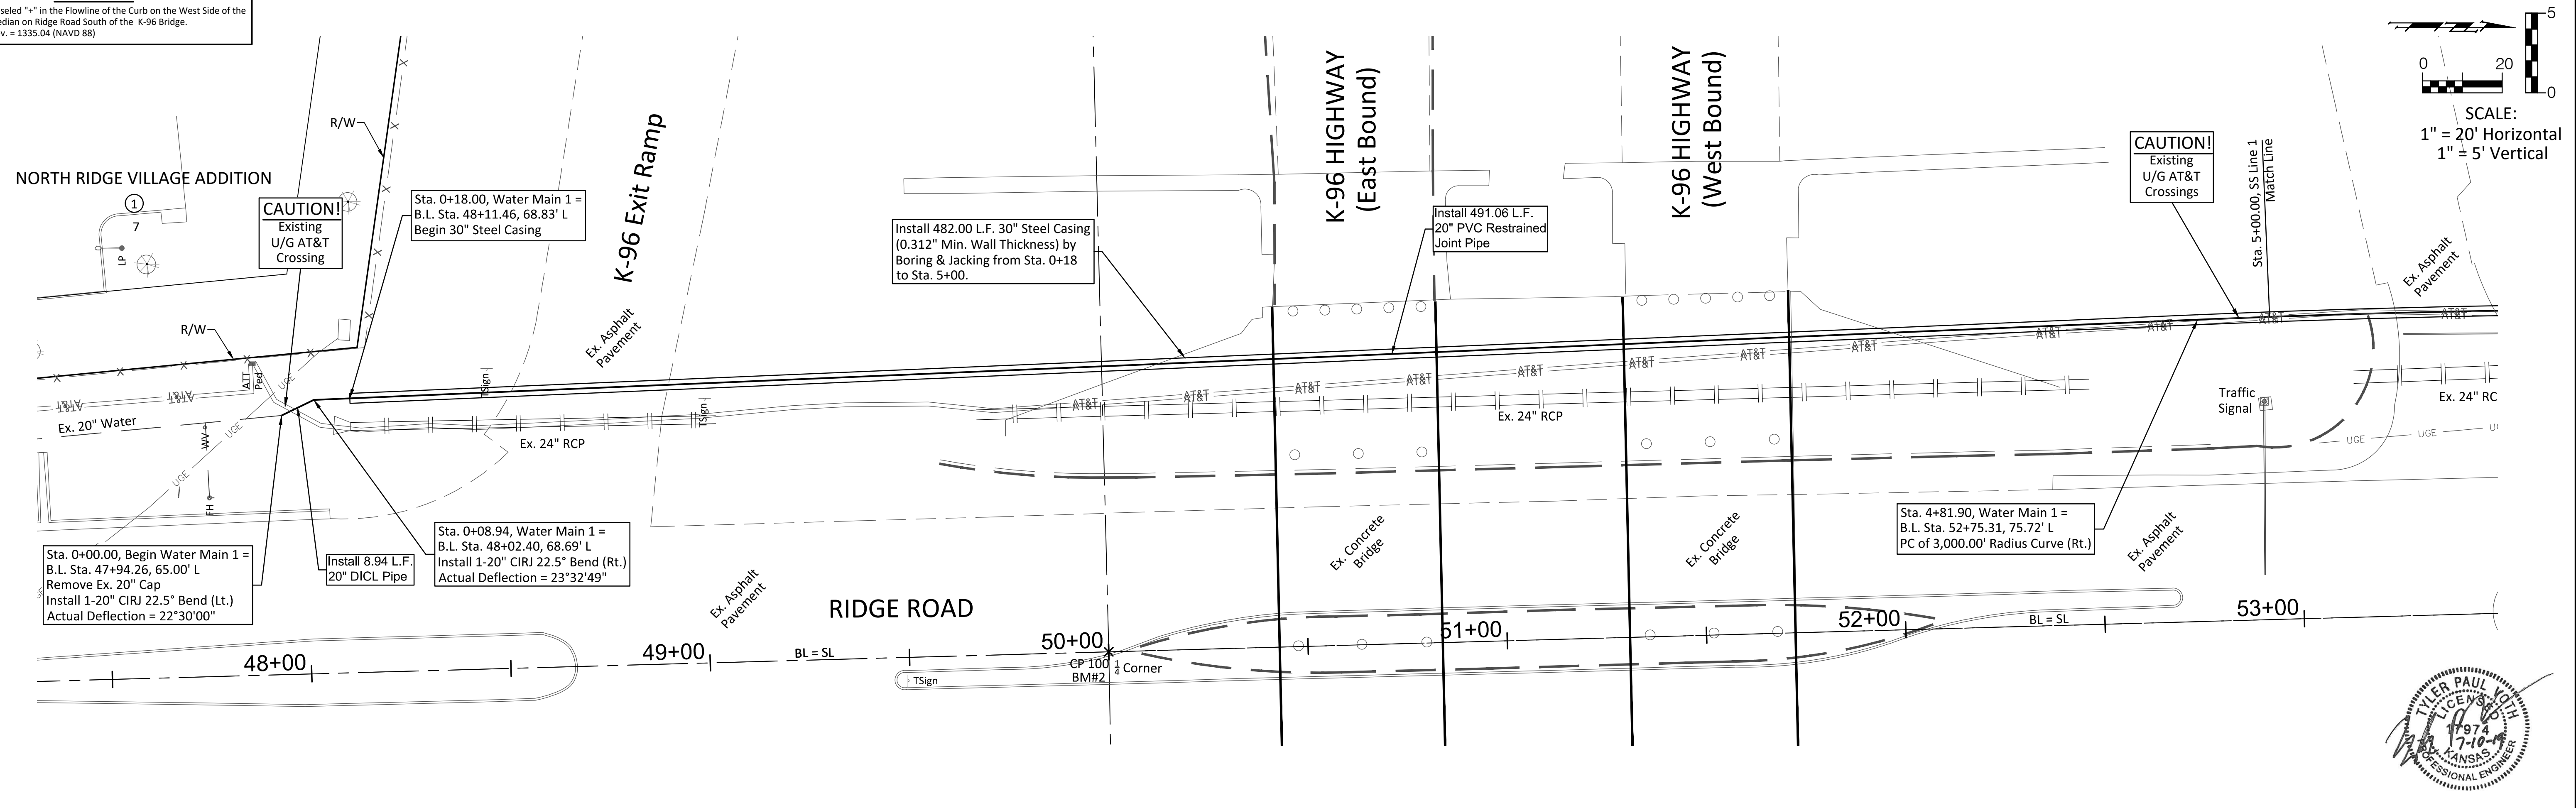

BAUGHMAN COMPANY
 315 Ellis St., Wichita, KS 67211 316-262-7271
 BaughmanCo.com

WATER MAIN EXTENSION
 Sta. 0+00.00 - Sta. 5+00.00
 VILLAGE CHARTERS 3RD ADDITION
 12-24-2018 (REVISED) PHASE 1 WATER MAIN WATER MAIN ANALYSIS

PROJECT NUMBER: 448-005419
 INTERVAL NUMBER: 18-11-E124
 DESIGN: TPV
 DRAWN: TPV
 DATE: July 2019
 SHEET: 3 OF 13