


PROJECT NO.	YEAR	SHEET NO.	TOTAL SHEETS
472-85395	2019	37	45

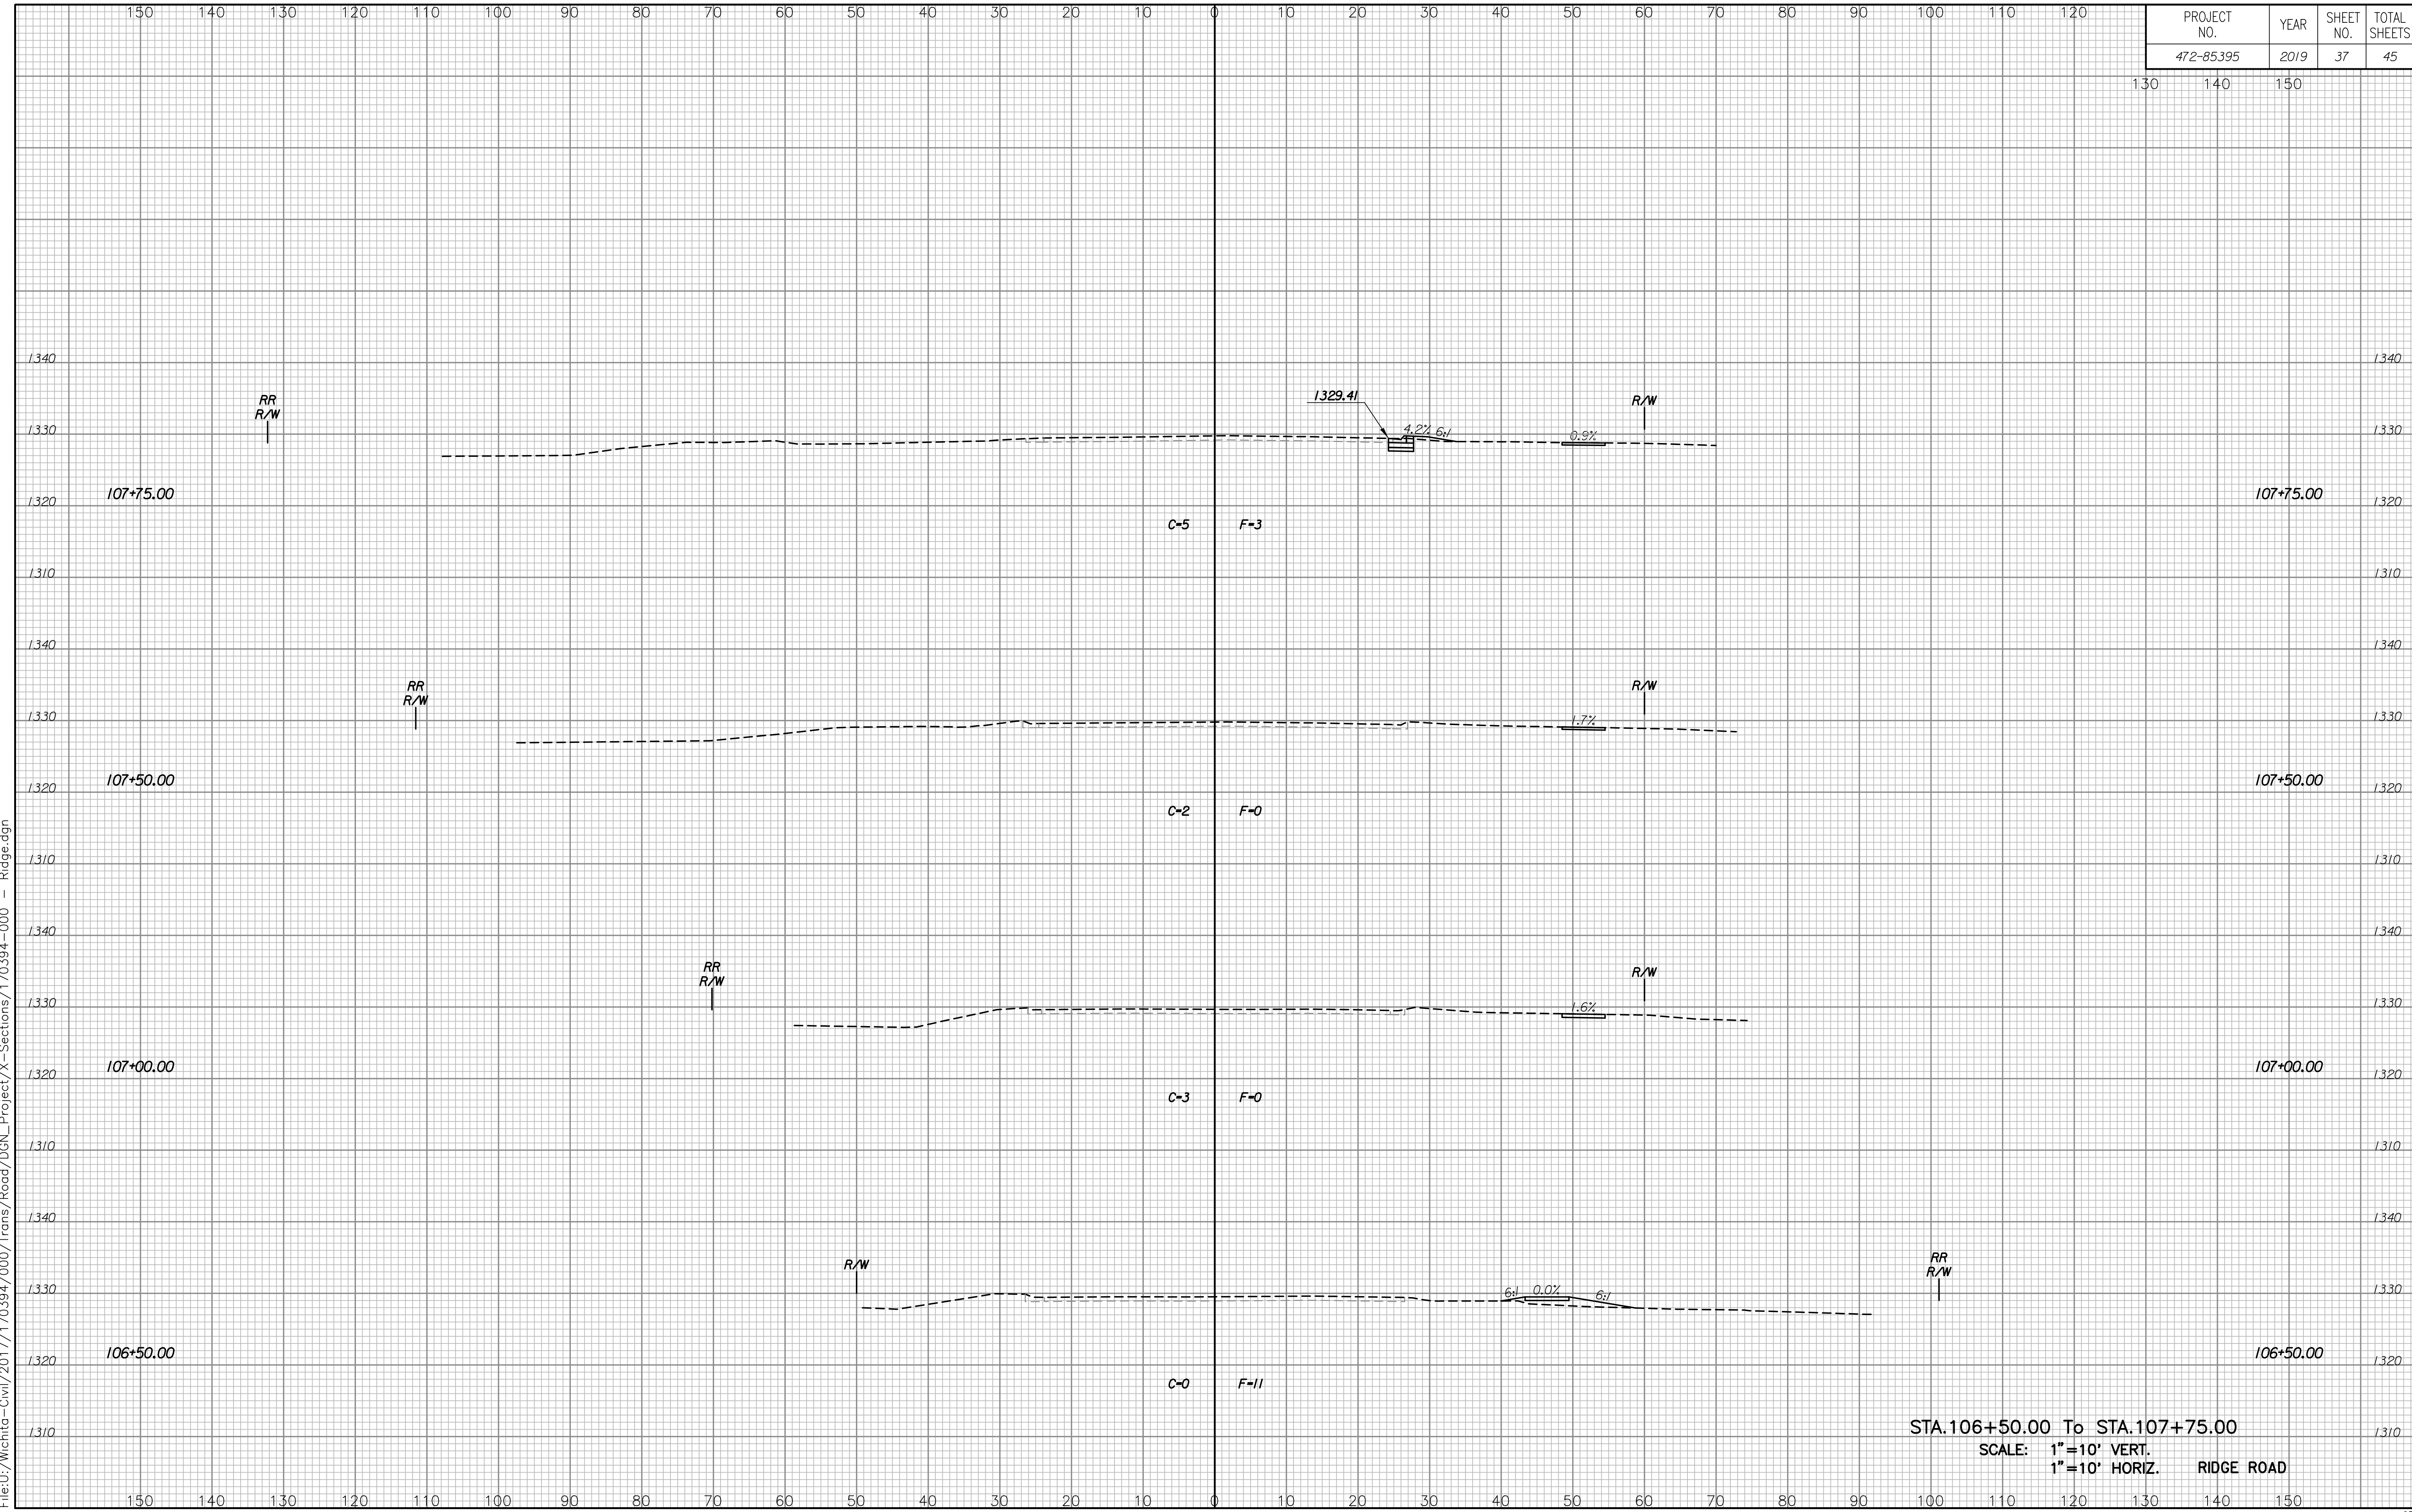

Plotted By:CKC Date:01-24-2019
 File:J:\Mchita-Civil\2017\170394\000\Trans\Road\00N\Project\X-Sections\170394-000 - Ridge.dgn

STA.106+50.00 To STA.107+75.00
 SCALE: 1"=10' VERT.
 1"=10' HORIZ. RIDGE ROAD