



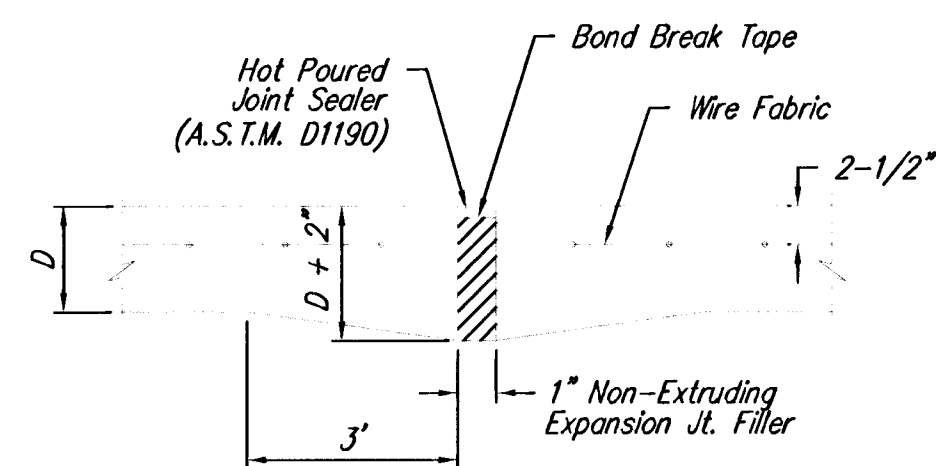


EXPANSION JOINT


NOTE: Extra Thickness to be Subsidiary to Price of Square Yards Pavement

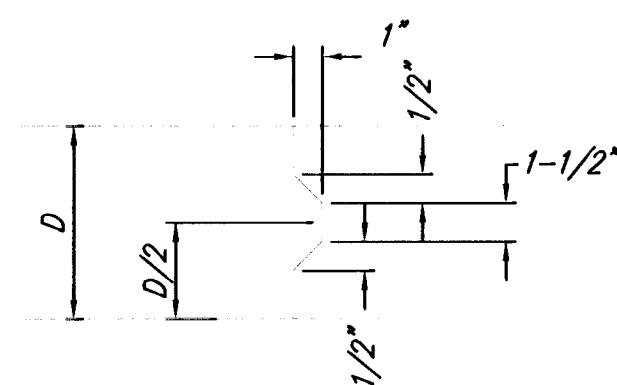


KEYWAY DETAIL

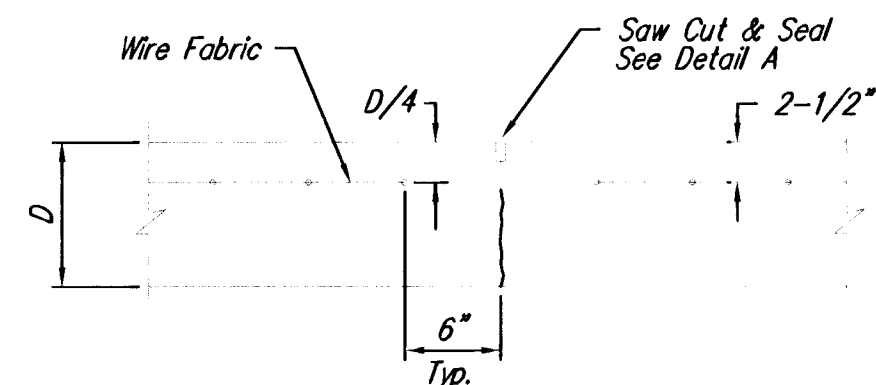


CONTRACTION JOINT DETAIL (C.J.)

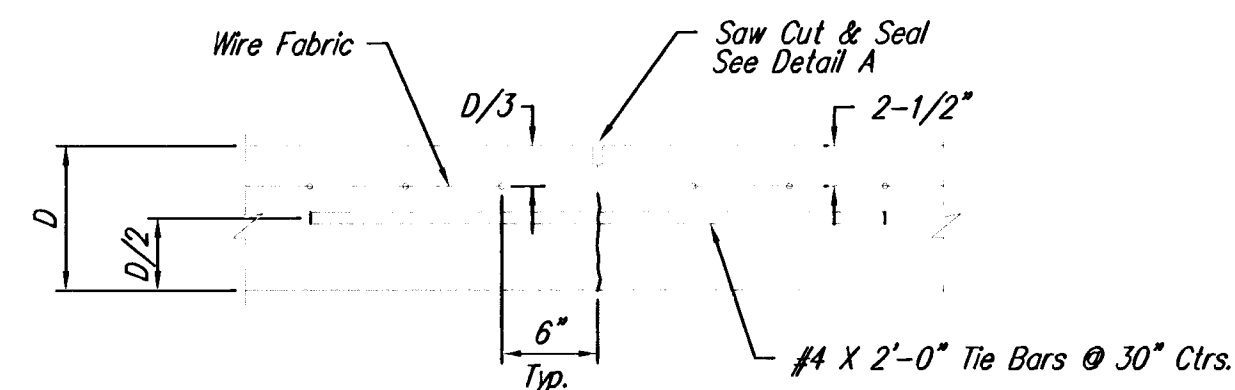


LONGITUDINAL JOINT DETAIL (L.J.)

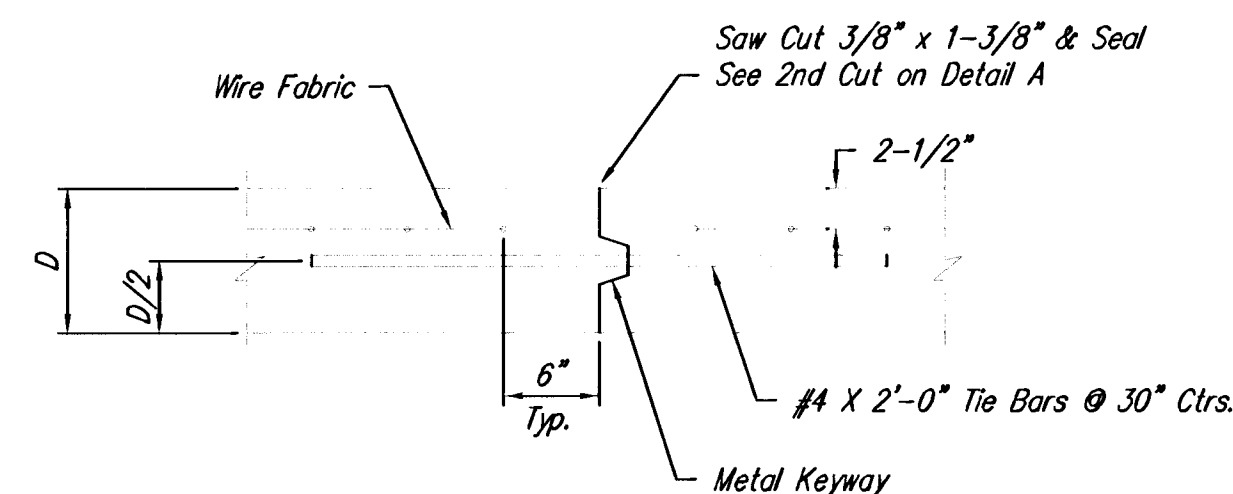


OPTIONAL LONGITUDINAL JOINT DETAIL (L.J.)

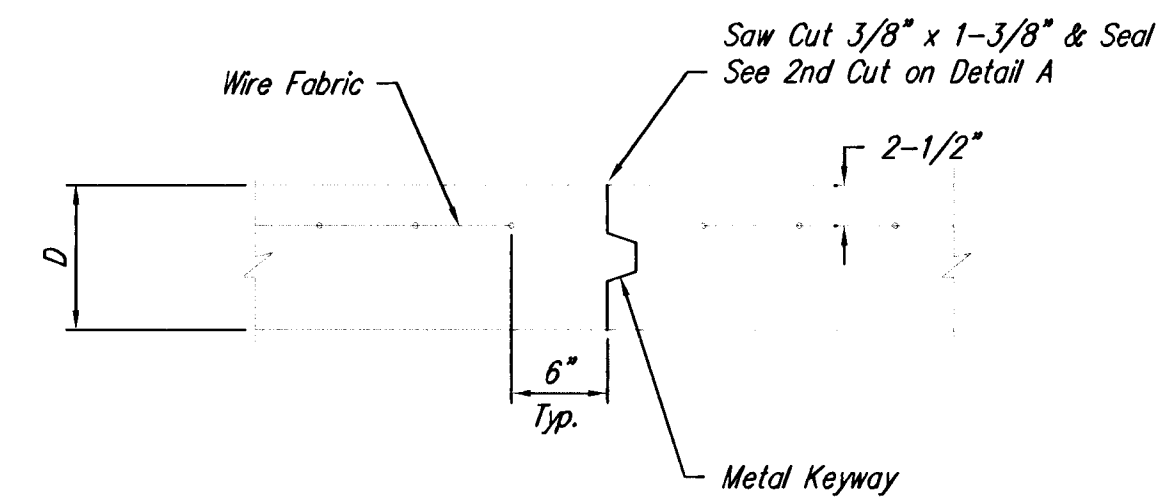


OPTIONAL CONTRACTION JOINT

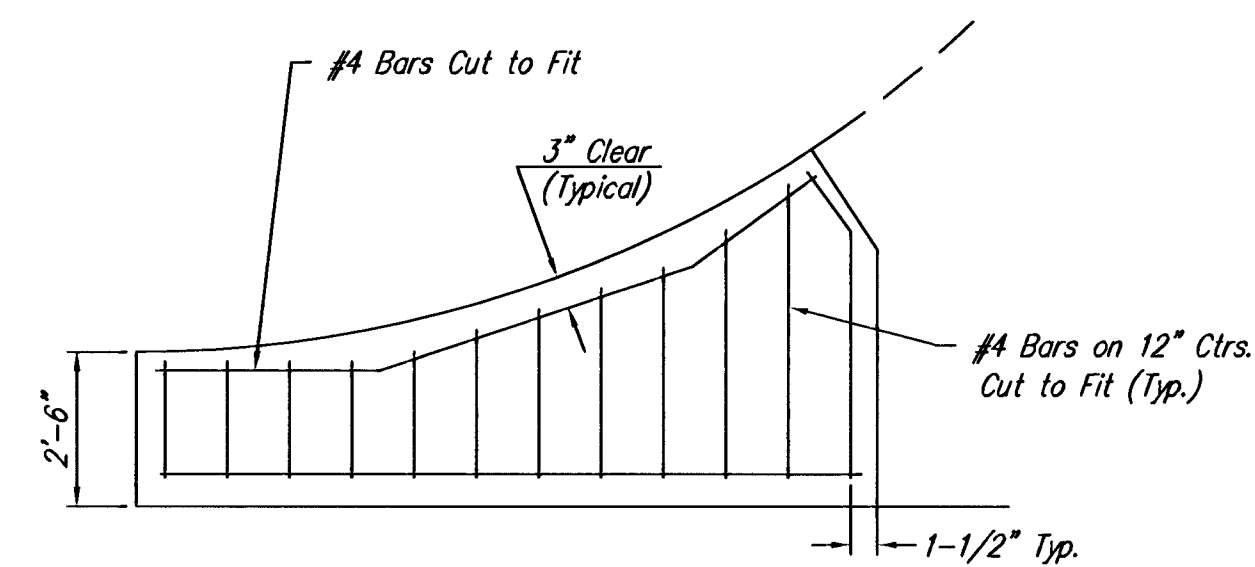


WING REINFORCING DETAIL

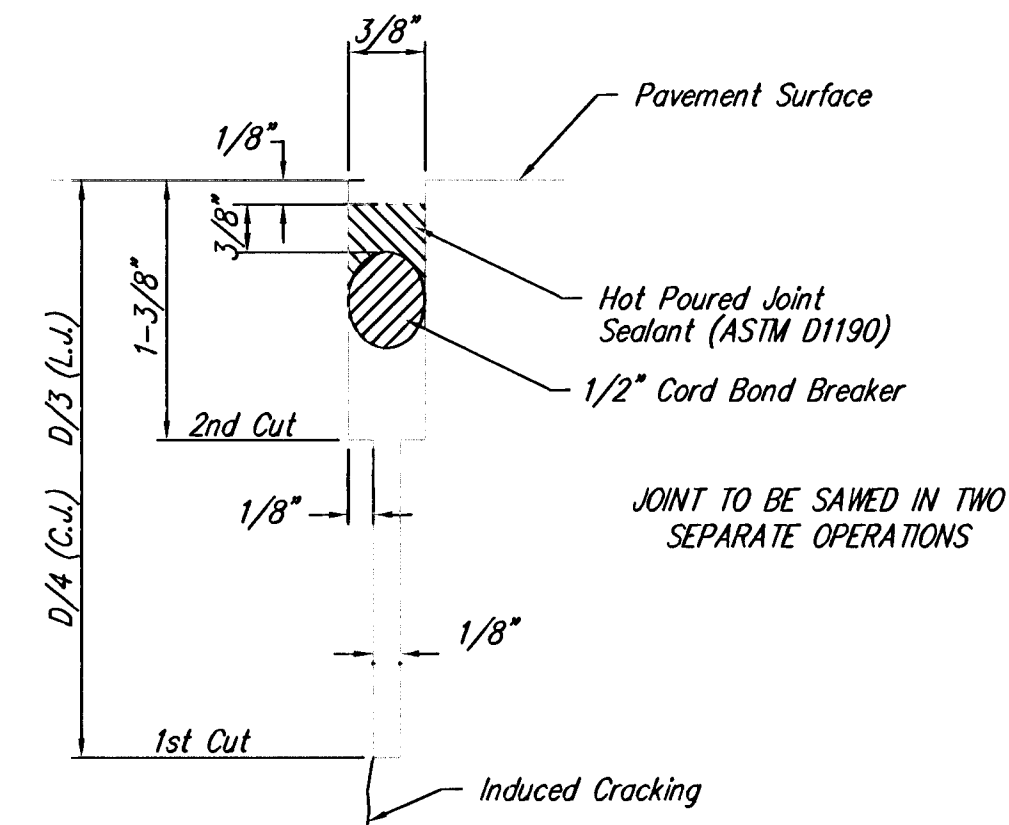


SAW JOINT DETAIL

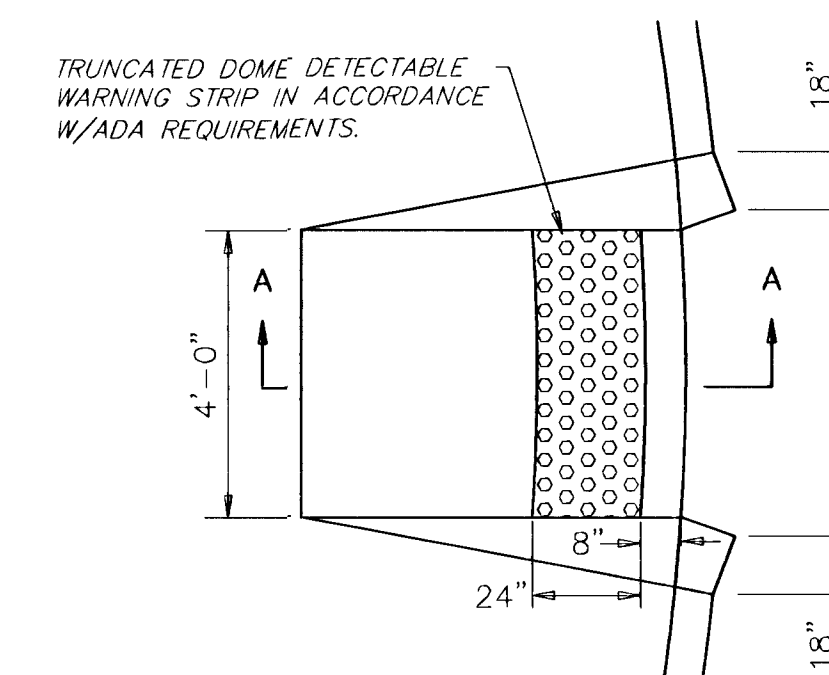


WHEELCHAIR RAMP PLAN VIEW

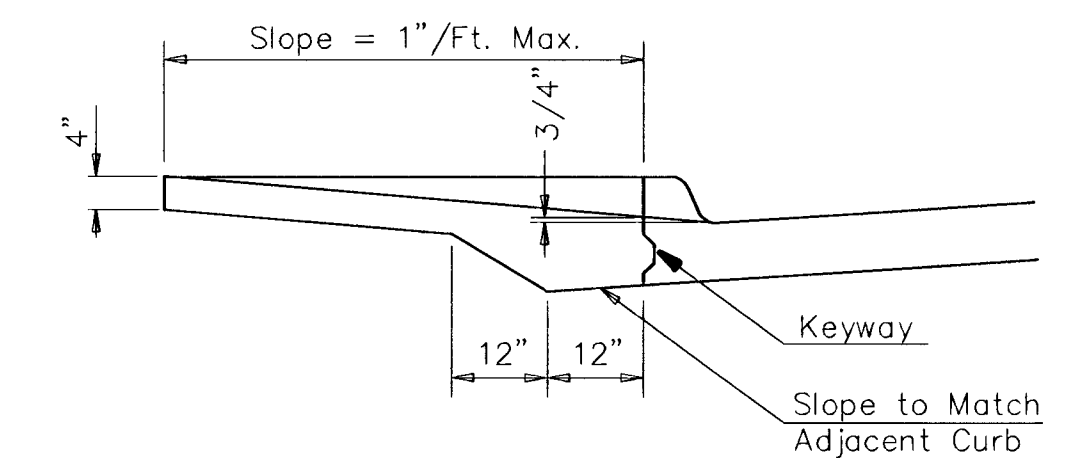


SECTION A-A

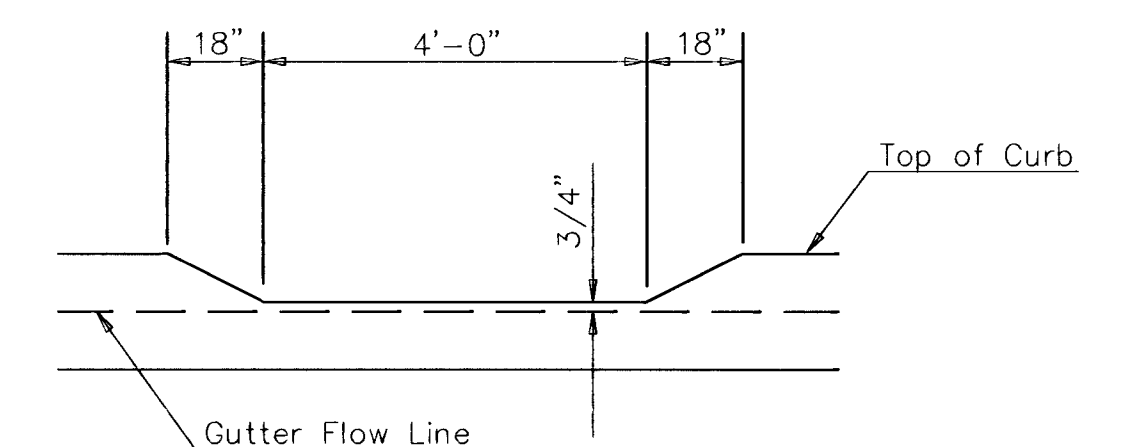

DEPRESSED CURB DETAIL

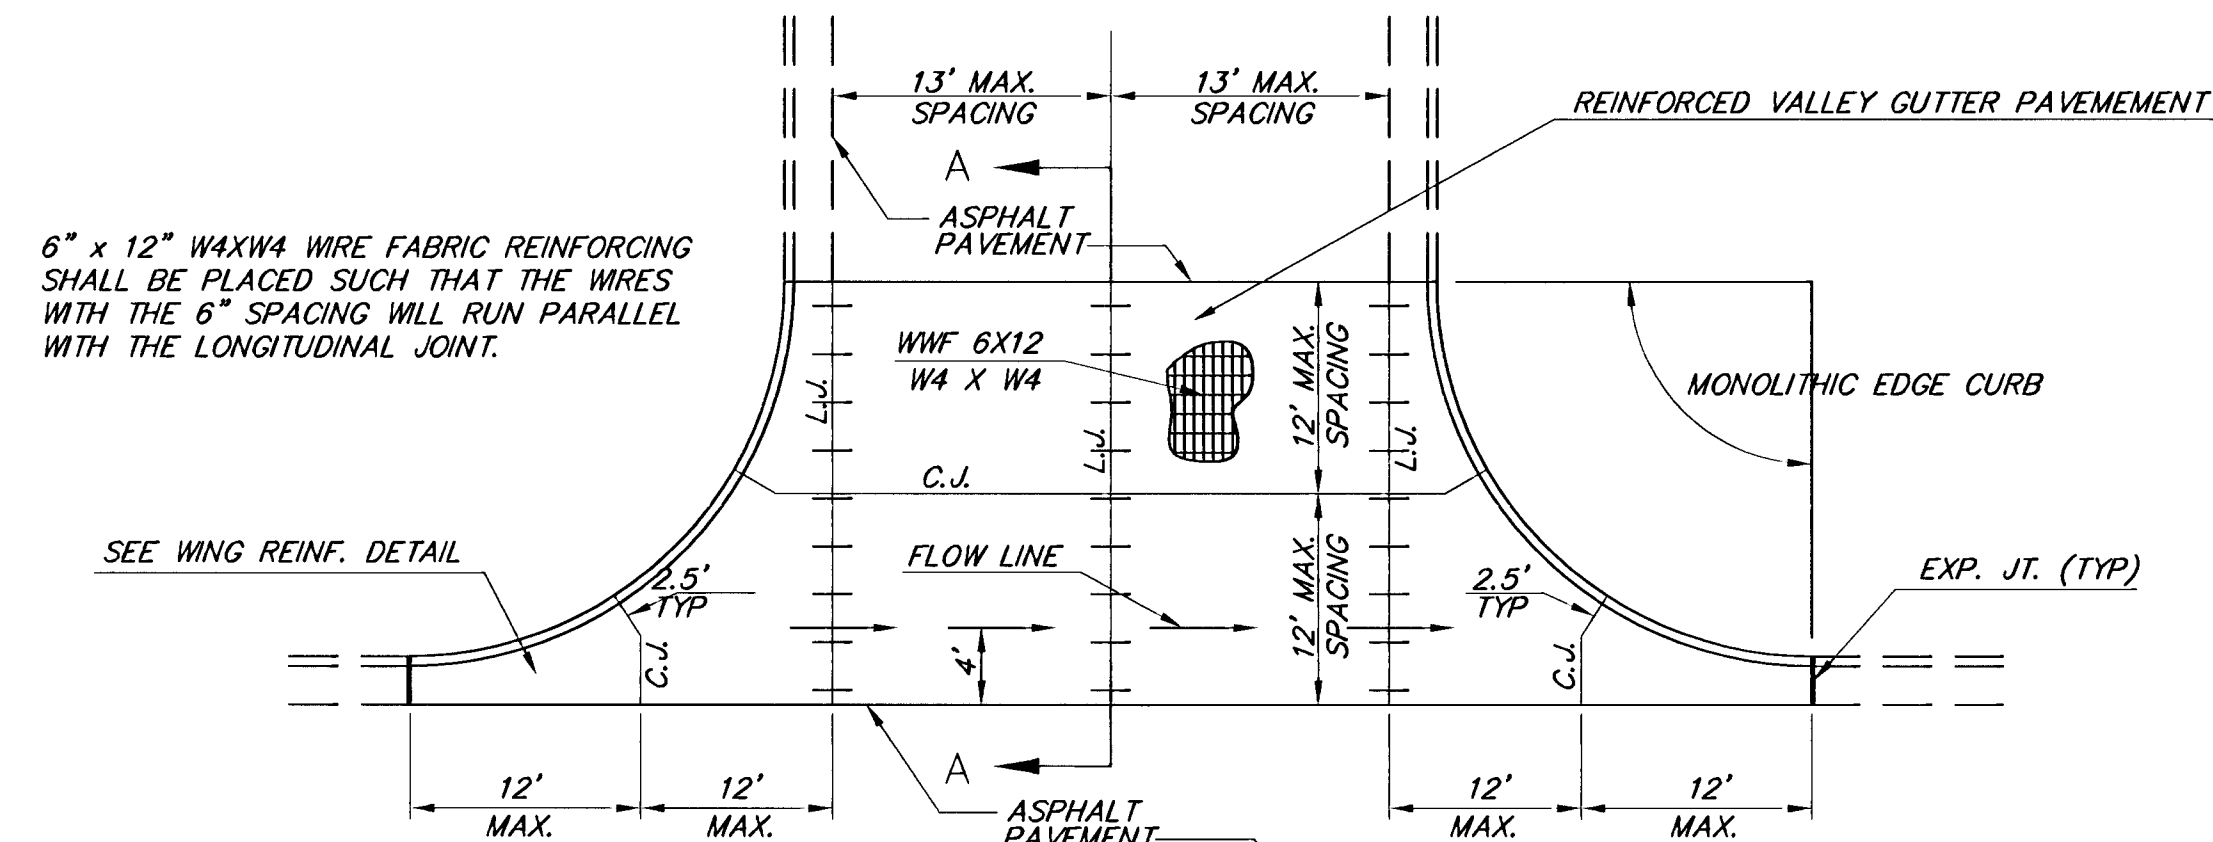

PLAN

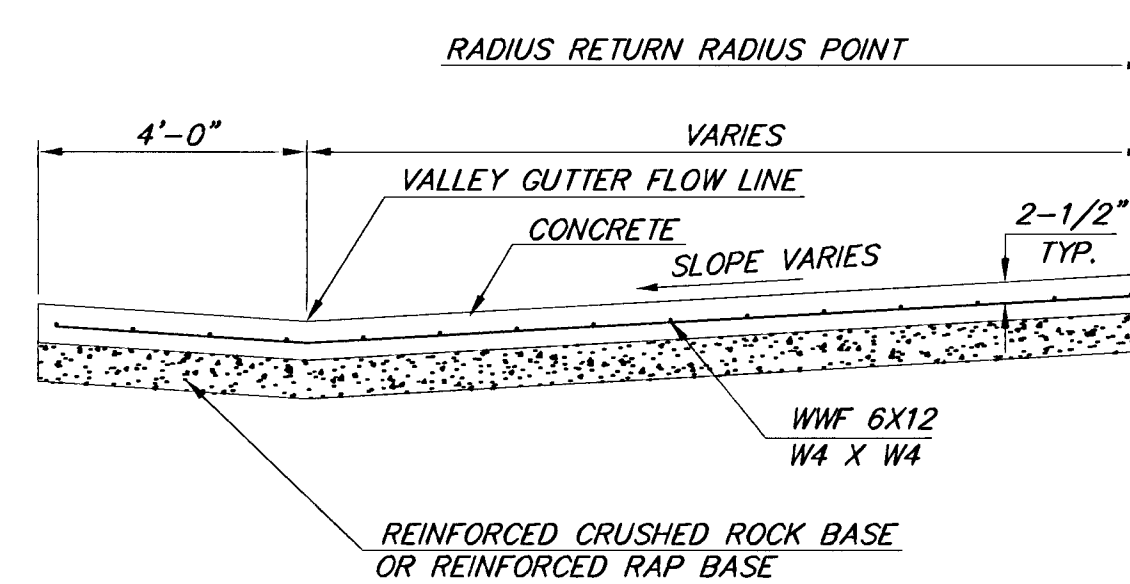

SECTION A-A

REINFORCED VALLEY GUTTER DETAIL

WHEELCHAIR RAMP DETAIL**

** CONTRACTOR SHALL USE CURRENT CITY OF WICHITA SPECIFICATIONS FOR WHEELCHAIR RAMPS AT THE TIME OF CONSTRUCTION.

THE CITY OF WICHITA CITY ENGINEER'S OFFICE CITY HALL - SEVENTH FLOOR 455 NORTH MAIN STREET WICHITA, KANSAS 67202 (316) 268-4501 (316) 268-4114 FAX	VALLEY GUTTER DETAILS	
	WHEELCHAIR RAMP DETAILS	
	M. E. LINDEBAK P.E. - CITY ENGINEER	
	PROJECT NUMBER 472-83783	OCA # 765804
DATE MAR 96	SHEET 4 OF 30	