


Subdivision Bench Marks				
No.	Street and Station	From CL	Description	Elevation
1	Jewell Sta 0+37	17' Rt	Top of S curb of Jewell at N end of E return Rita	

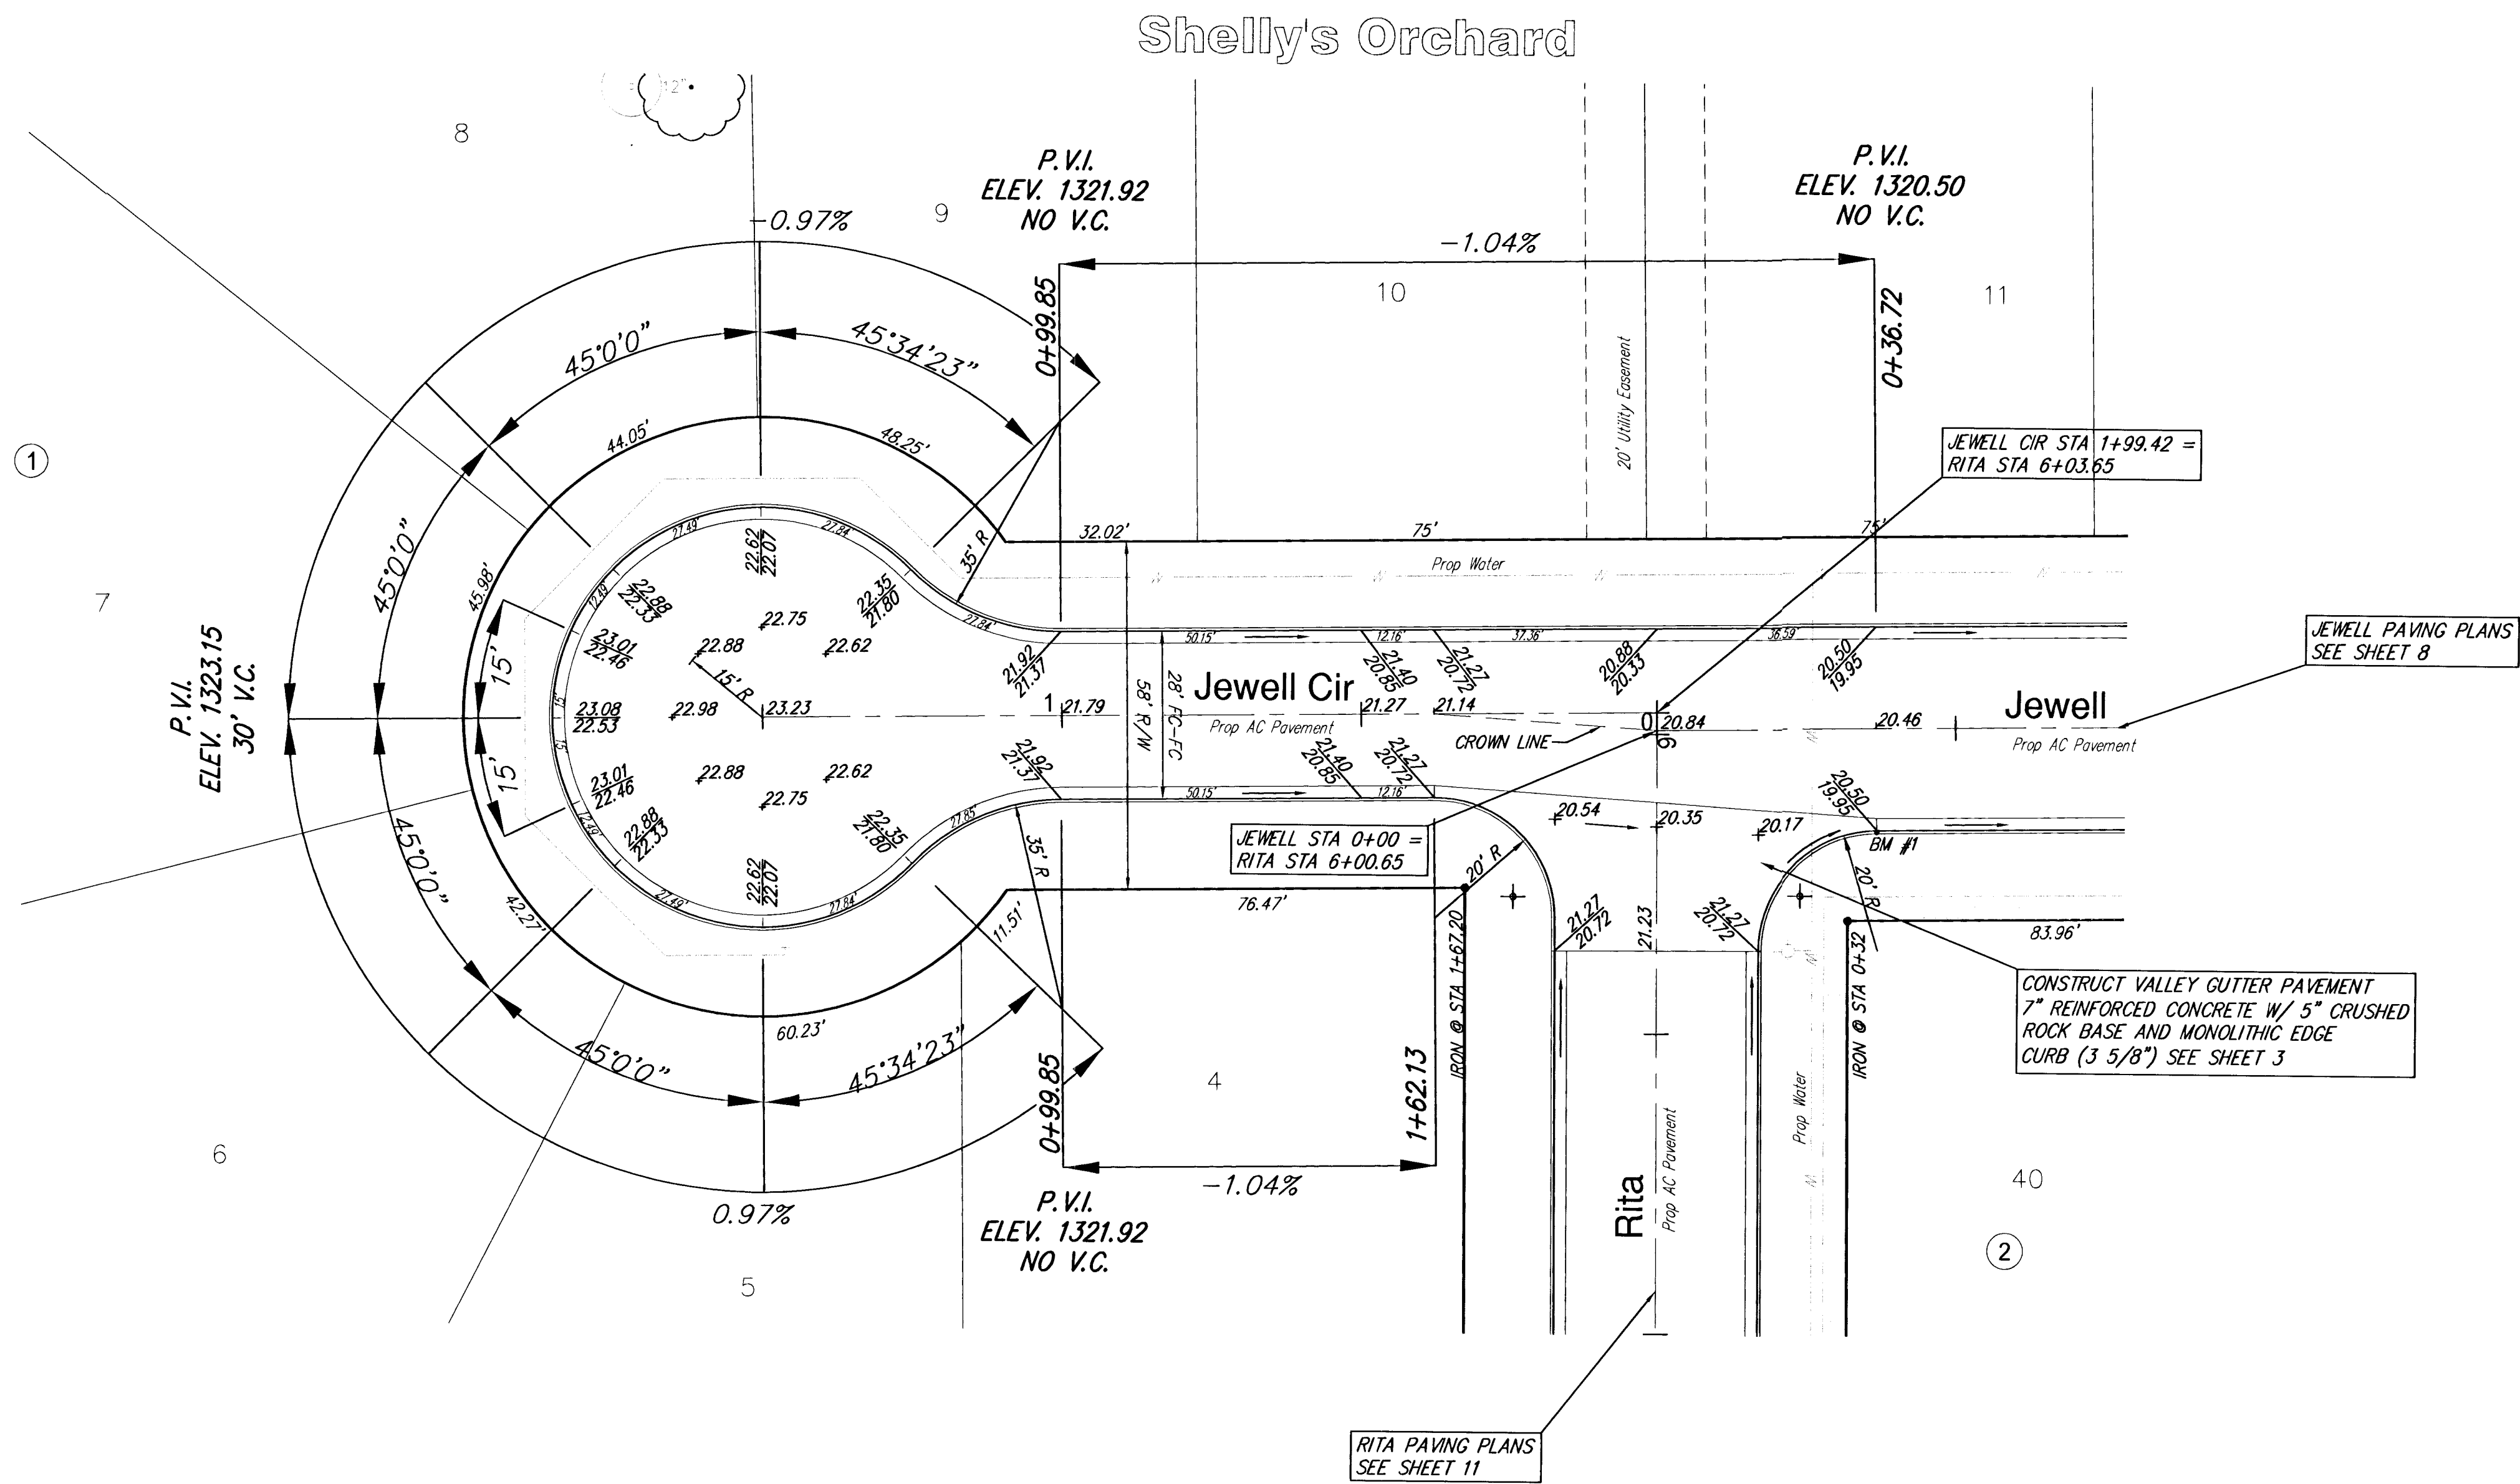

SCALE 1" = 20'
IRON = •

SHELLYS ORCHARD ADDITION
JEWELL CIR
WICHITA, KANSAS

Ruggles & Bohm, P.A.
Engineering, Surveying, Land Planning
924 North Main
Wichita, Kansas 67203
www.rbkansas.com
(316) 264-8008
(316) 264-4621 fax
E-mail: info@rbkansas.com

DRAWING FILE
2333E Paving {Jewell Cir 02}

PROJECT NUMBER
472-83783

DATE
June 16, 2003

DESIGN
CMB
DRAWN
EJG
REVIEW
UTILITY

REVISIONS
2333E
SHEET
6
OF
30