



Subdivision Bench Marks

No.	Street and Station	From CL	Description	Elevation
3	Jewell Cir Sta 0+37	14' Rt	Top of S curb of Jewell Cir at N end of E return Crestline	

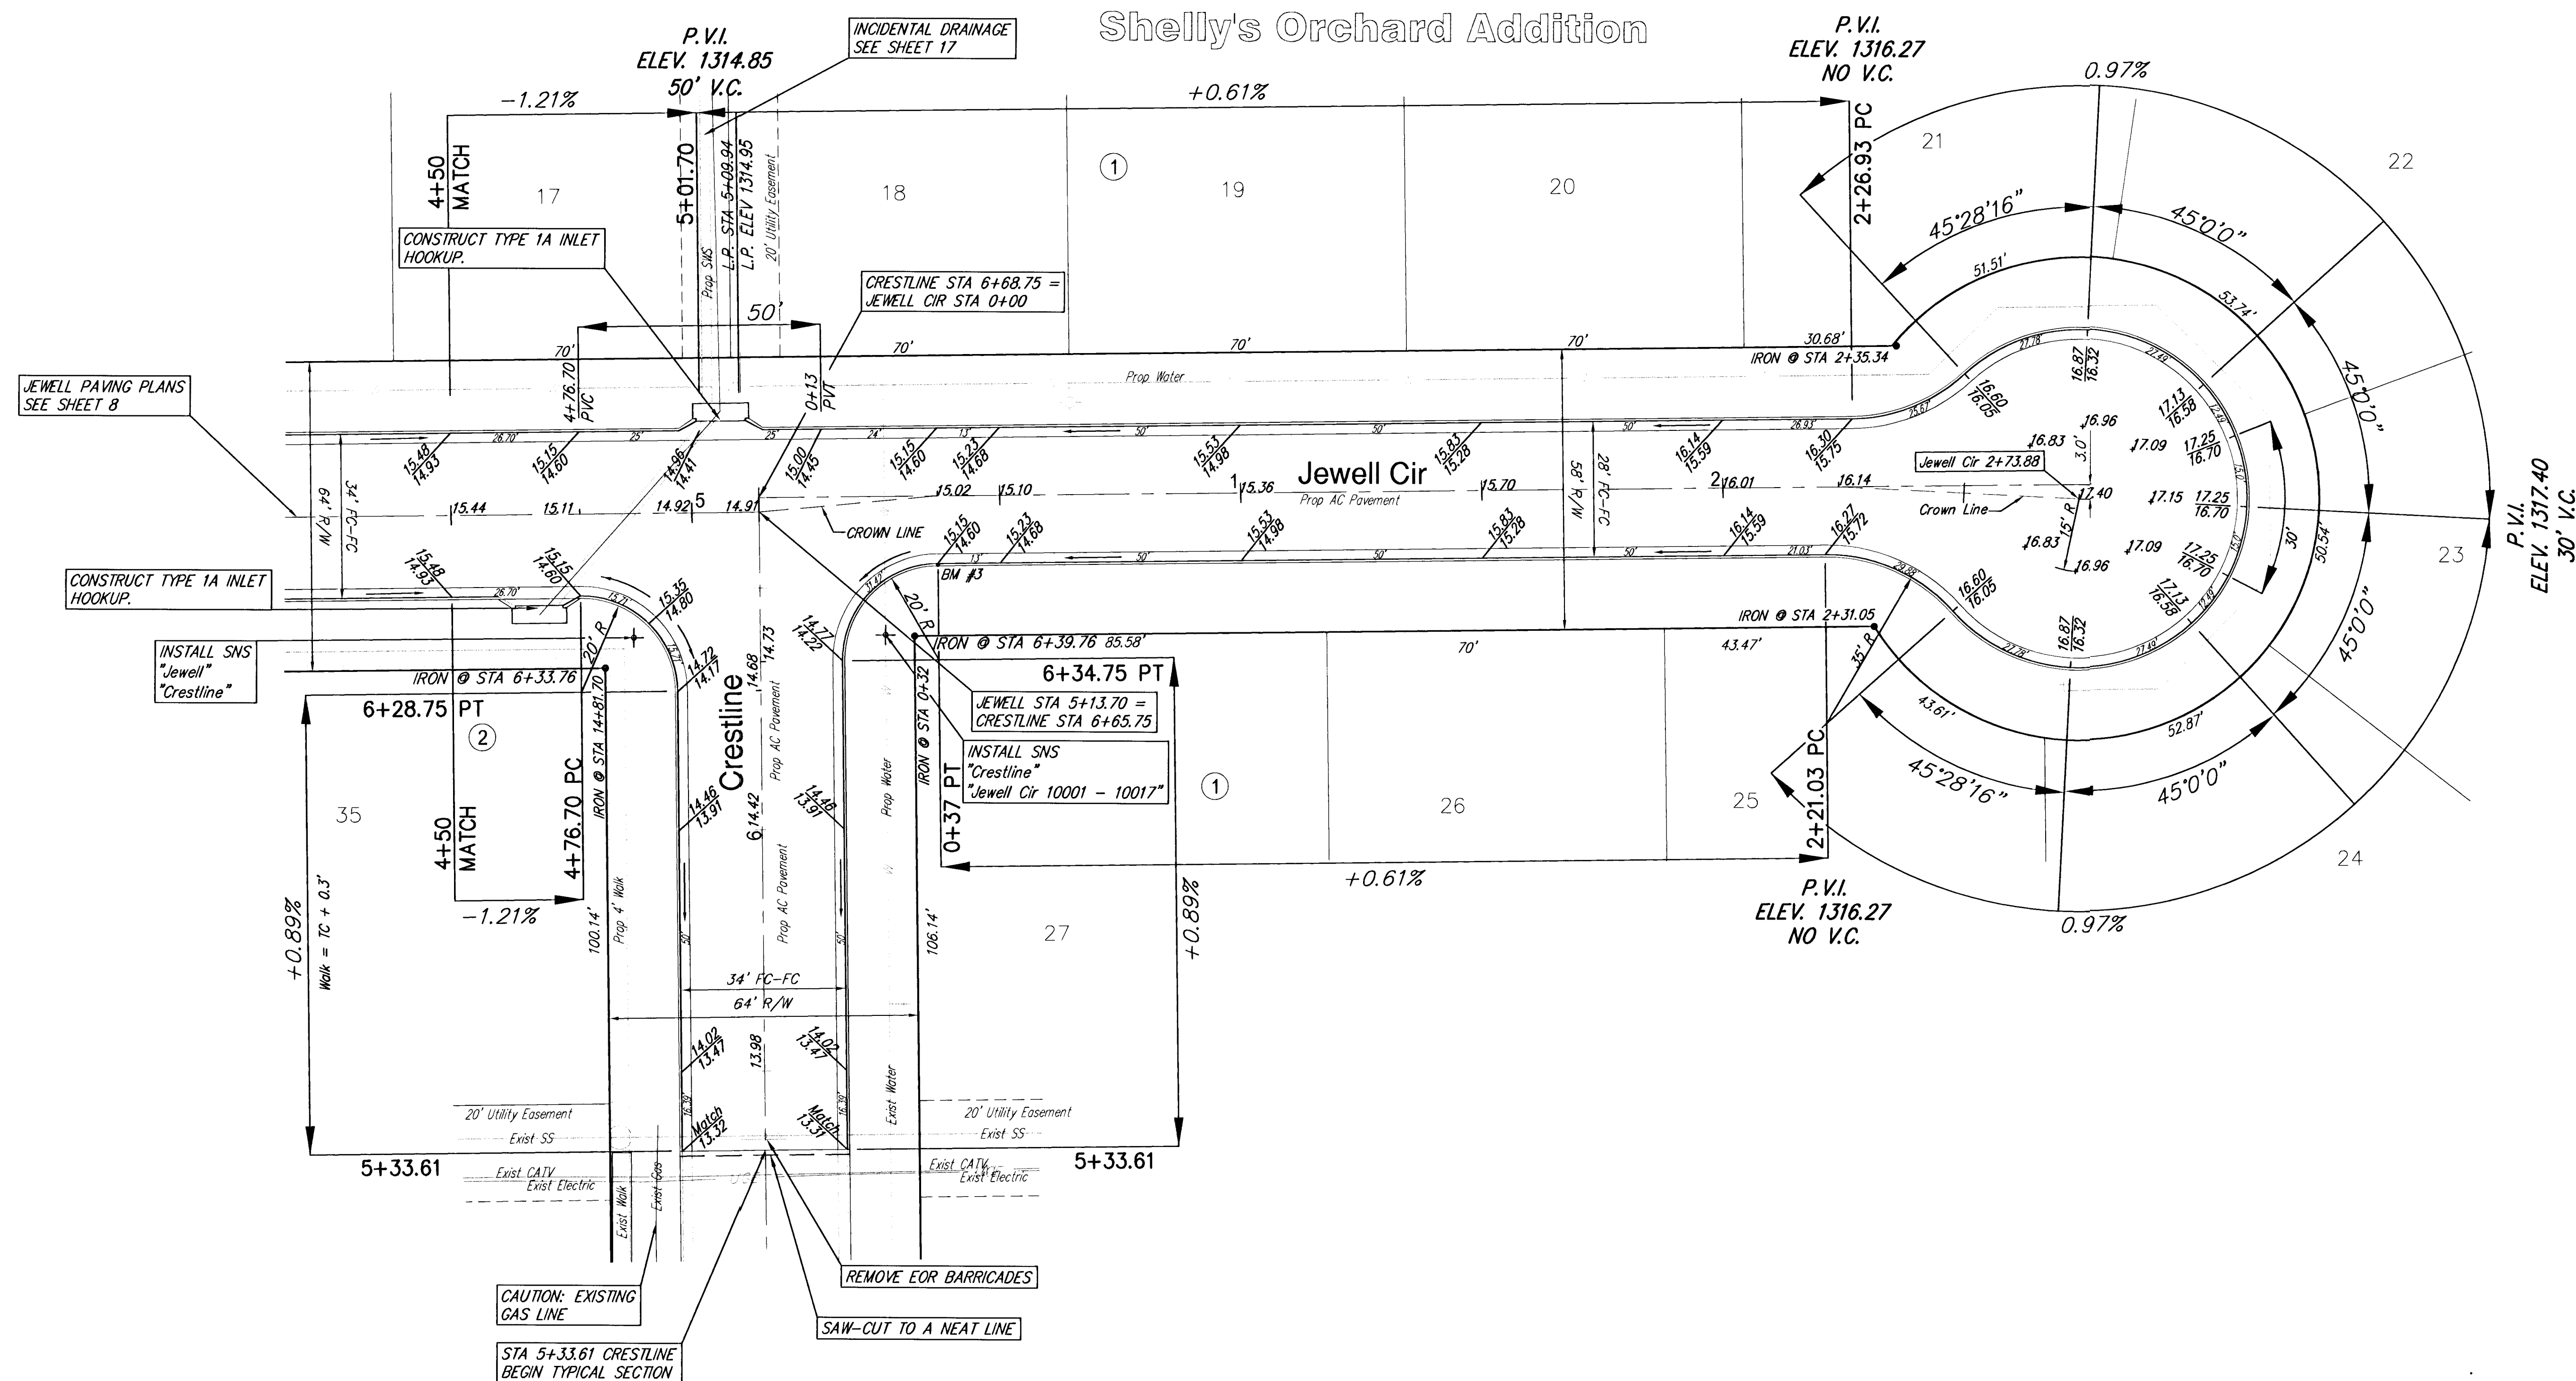

SCALE 1" = 20'
IRON = •

SHELLY'S ORCHARD ADDITION
JEWELL CIR
WICHITA, KANSAS

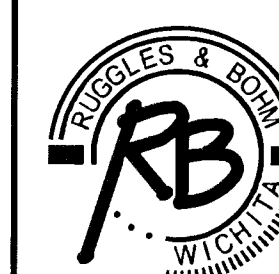

Ruggles & Bohm, P.A.
Engineering, Surveying, Land Planning
924 North Main
Wichita, Kansas 67203
www.rbkansas.com
(316) 264-8008
(316) 264-4821 fax
E-mail: info@rbkansas.com

DRAWING FILE
2333E Paving {Jewell Cir 01}

PROJECT NUMBER
472-83783

DESIGN CMB	SHEET 8 OF 30
DRAWN EUG	
REVIEW	
UTILITY	
DATE June 16, 2003	