


Subdivision Bench Marks				
No.	Street and Station	From CL	Description	Elevation
4	Rita Sta 0+50	17' Lt	Top of N curb of Rita at W lot line Lot 1 Block 1	

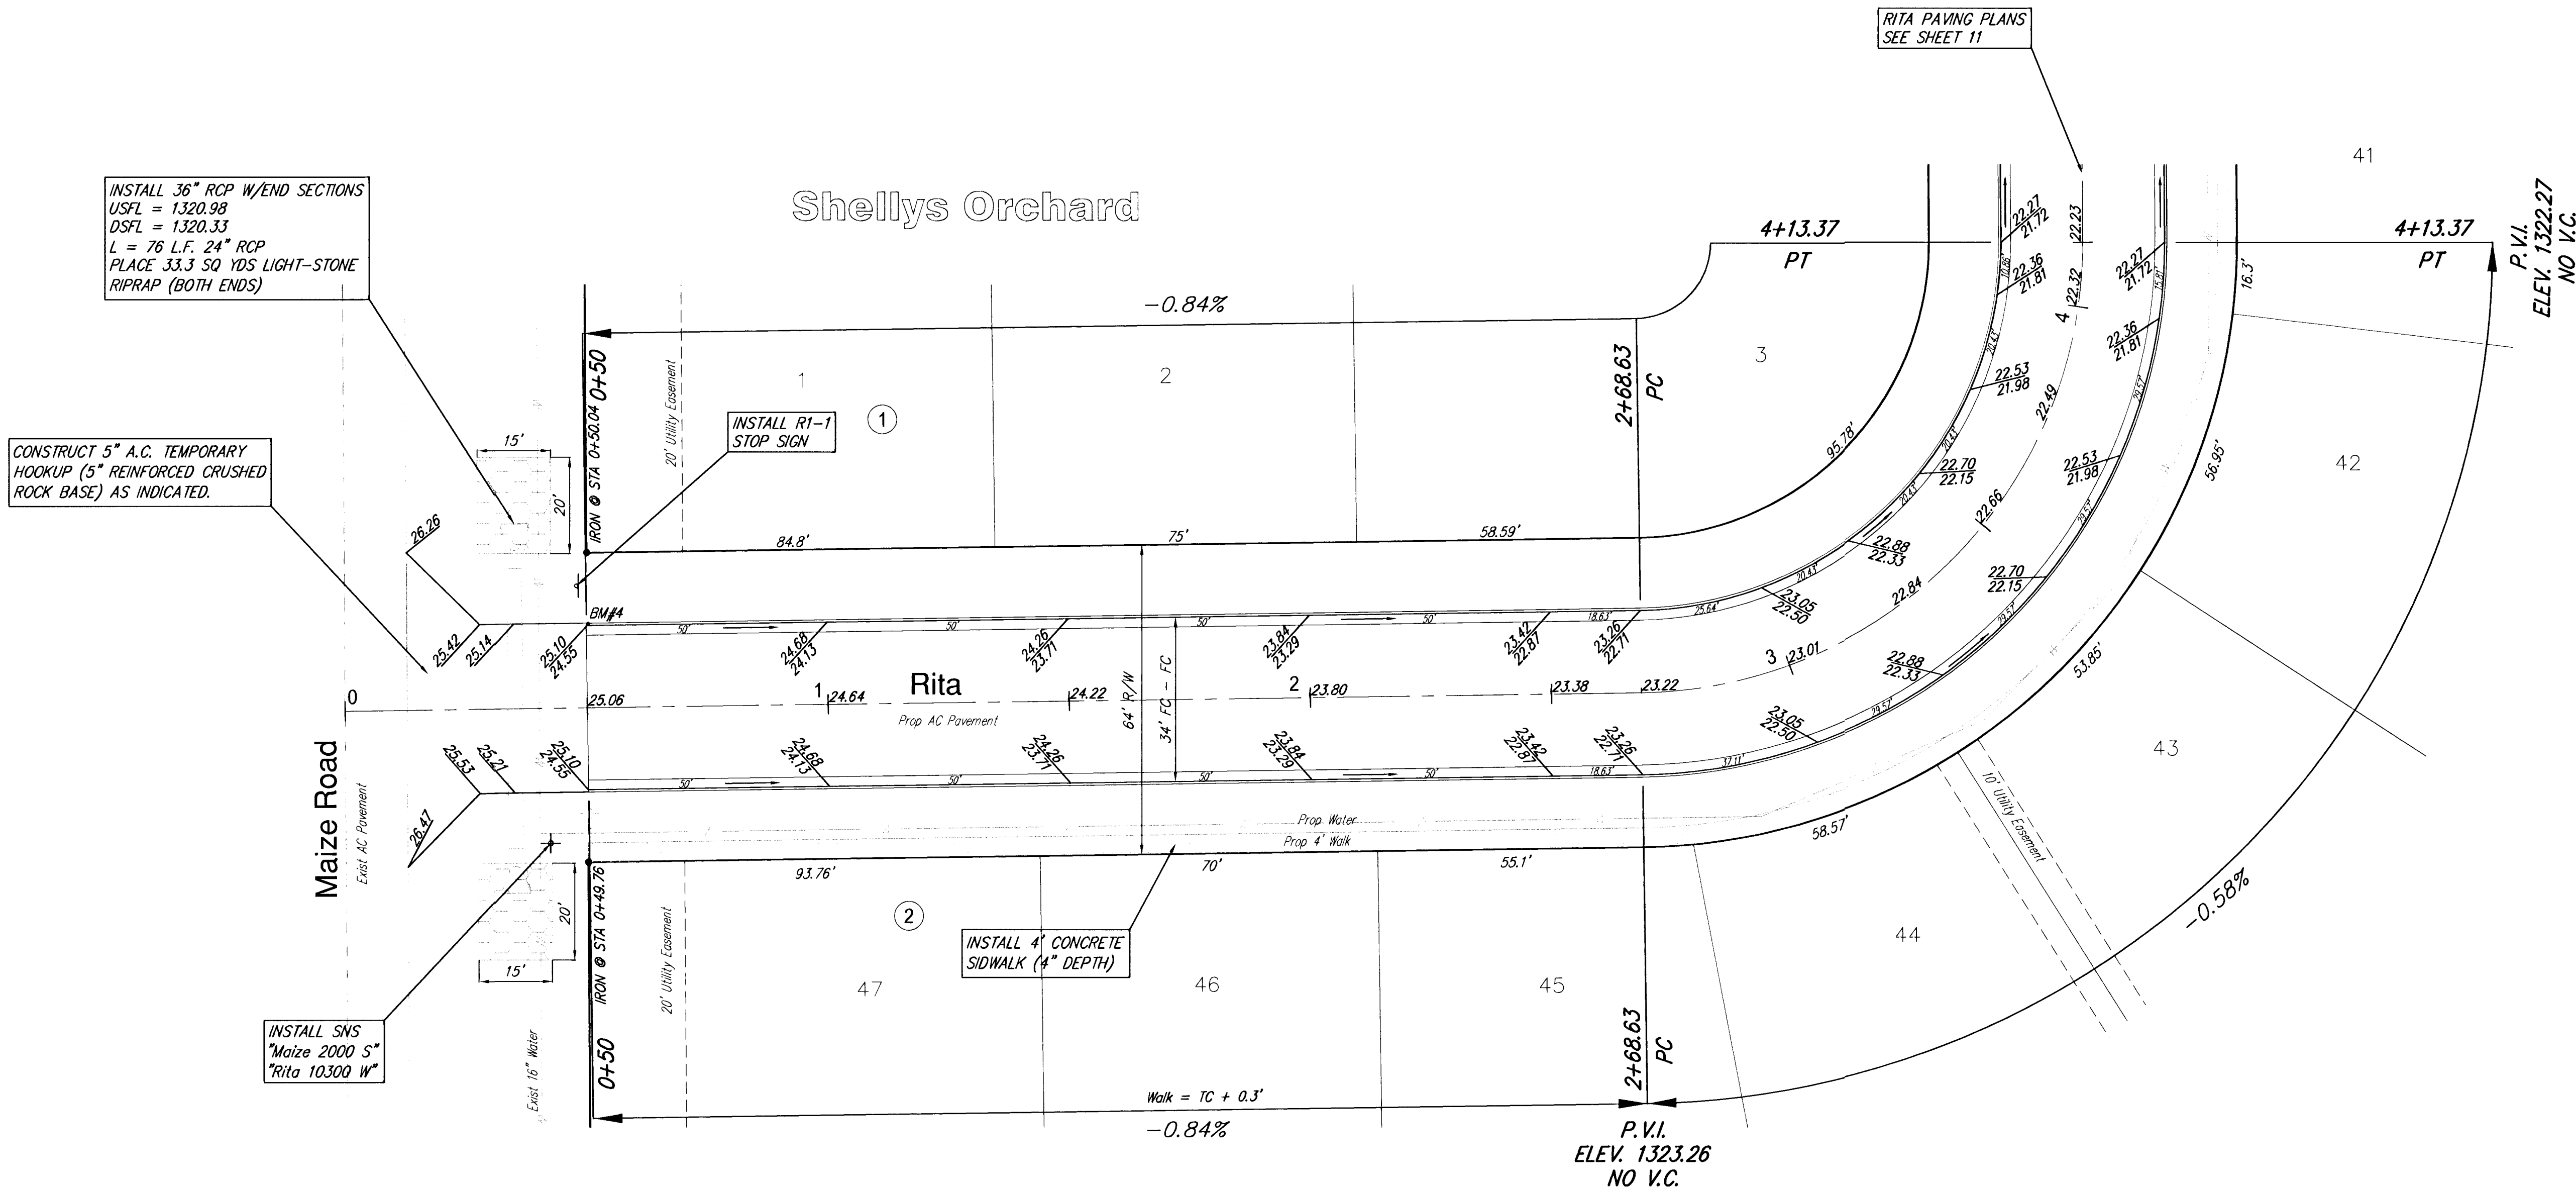

SCALE 1" = 20'
IRON = •

SHELLYS ORCHARD ADDITION
RITA
WICHITA, KANSAS

RUGGLES & BOHM
WICHITA, KANSAS

924 North Main
Wichita, Kansas 67203
www.rbkansas.com

(316) 264-8008
(316) 264-4621 fax
E-mail: info@rbkansas.com

DESIGN
CMB

DRAWN
EJG

REVIEW

UTILITY

DRAWING FILE
2333E Paving {Rita 01}

PROJECT NUMBER
472-83783

DATE
June 16, 2003

9
OF
30

9
OF
30