

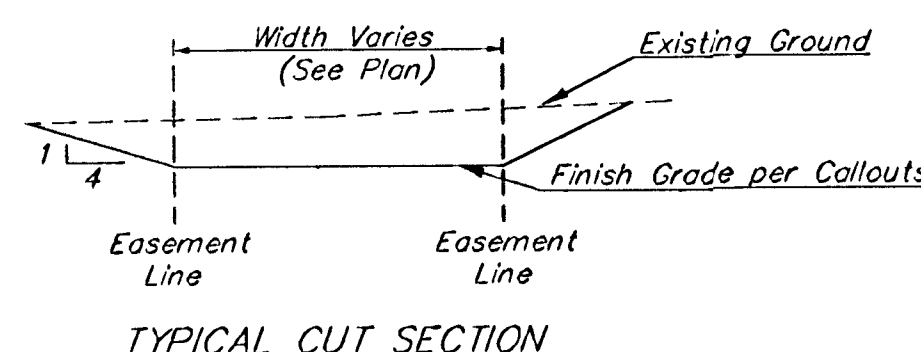
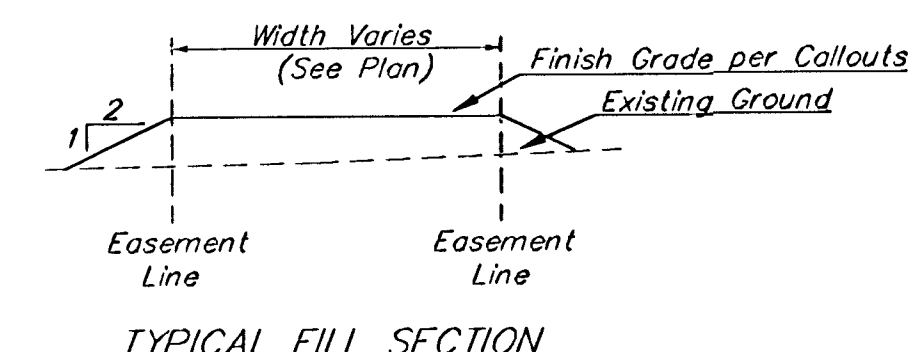
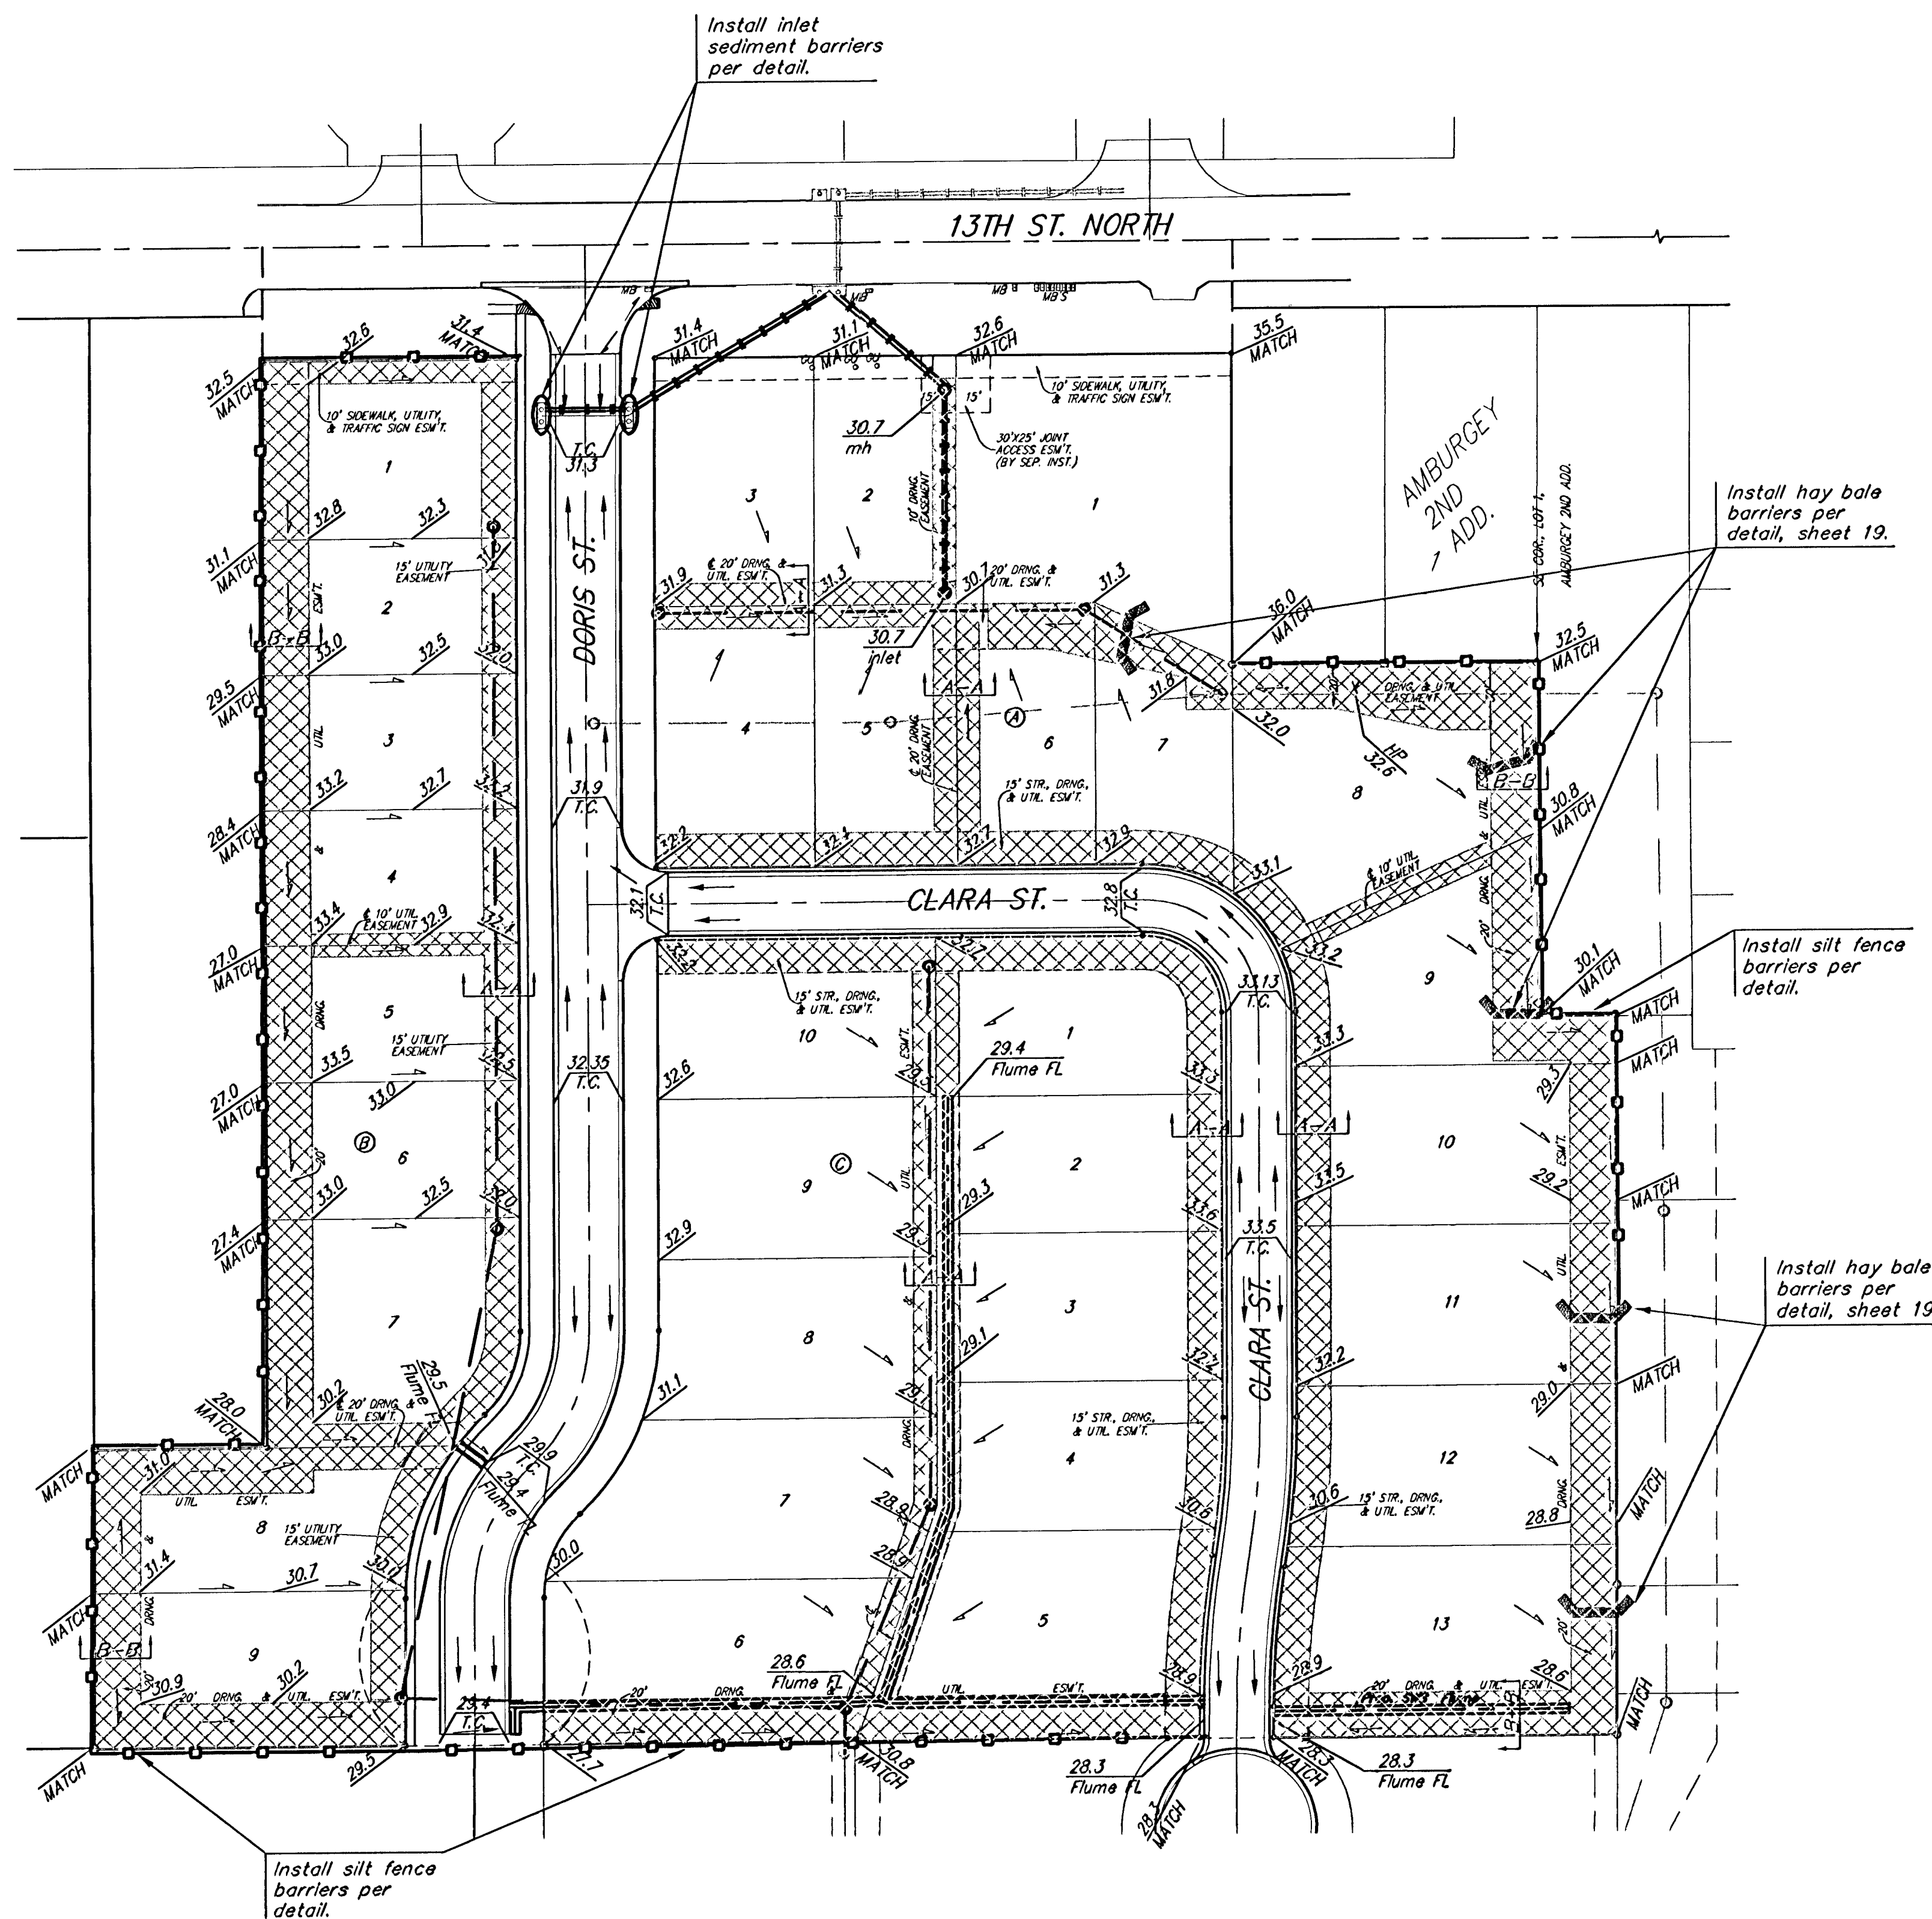
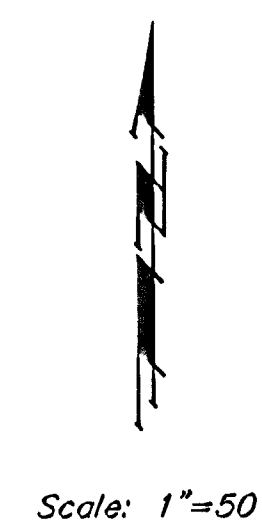


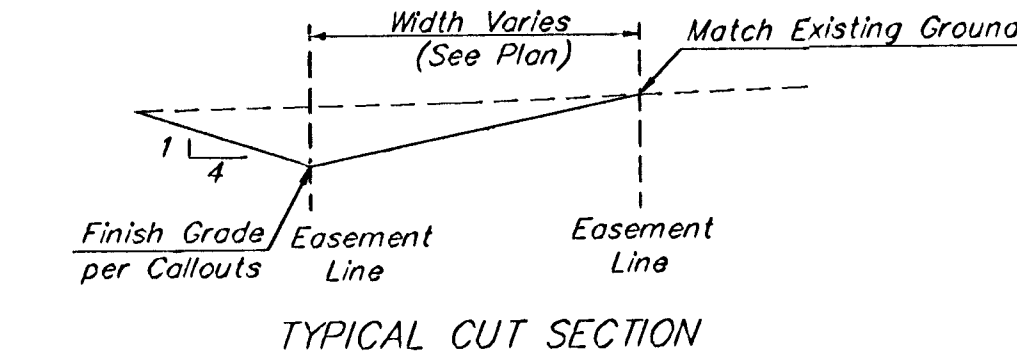

SECTION A-A

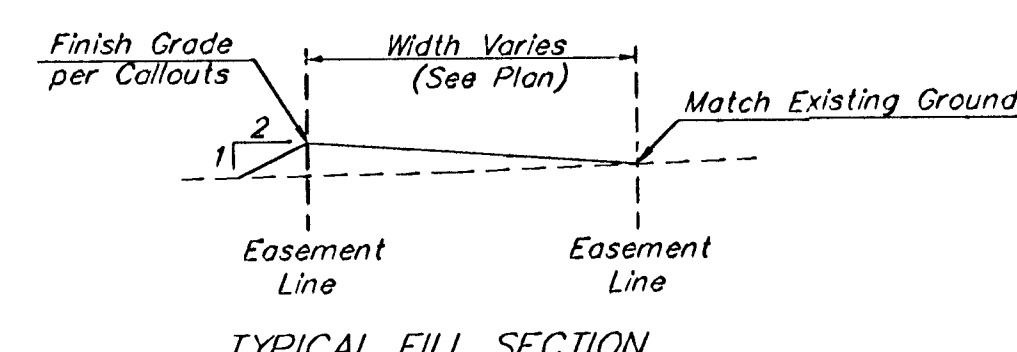

SECTION B-B

- Minimum Areas for Silt Fence
- Easements To Be Graded
- Inlet Sediment Barrier
- Hay Bale Barrier

Approximate Easement Grading Quantities:
(For Information Only)
Excavation: 731 C.Y.
Fill: 4,030 C.Y.

The contractor shall grade the easements as shown to the elevations given on the easement grading plan. All costs for grading shall be incidental to the Easement Grading Bid Item.

The contractor shall 'straight' grade the easements between the elevations given. Where a callout designates 'Match', the contractor will grade to the existing ground elevation.

STEVE KELLEY 5TH ADDITION
ESMT. GRADING PLAN
STREET IMPROVEMENTS

Baughman Company, P.A. 315 Ellis St. Wichita, KS 67211 P 316.262.7271 F 316.262.0149	
ENGINEERING SURVEYING PLANNING LANDSCAPE ARCHITECTURE	
PROJECT NUMBER 472-83993	DESIGN MWS
REVISIONS	DRAWN TMS
	APPROVED DATE 06/04
	SCALE Noted
	SHEET 18 OF 25

SteveKelley5th/EsmtGrade0405E884